
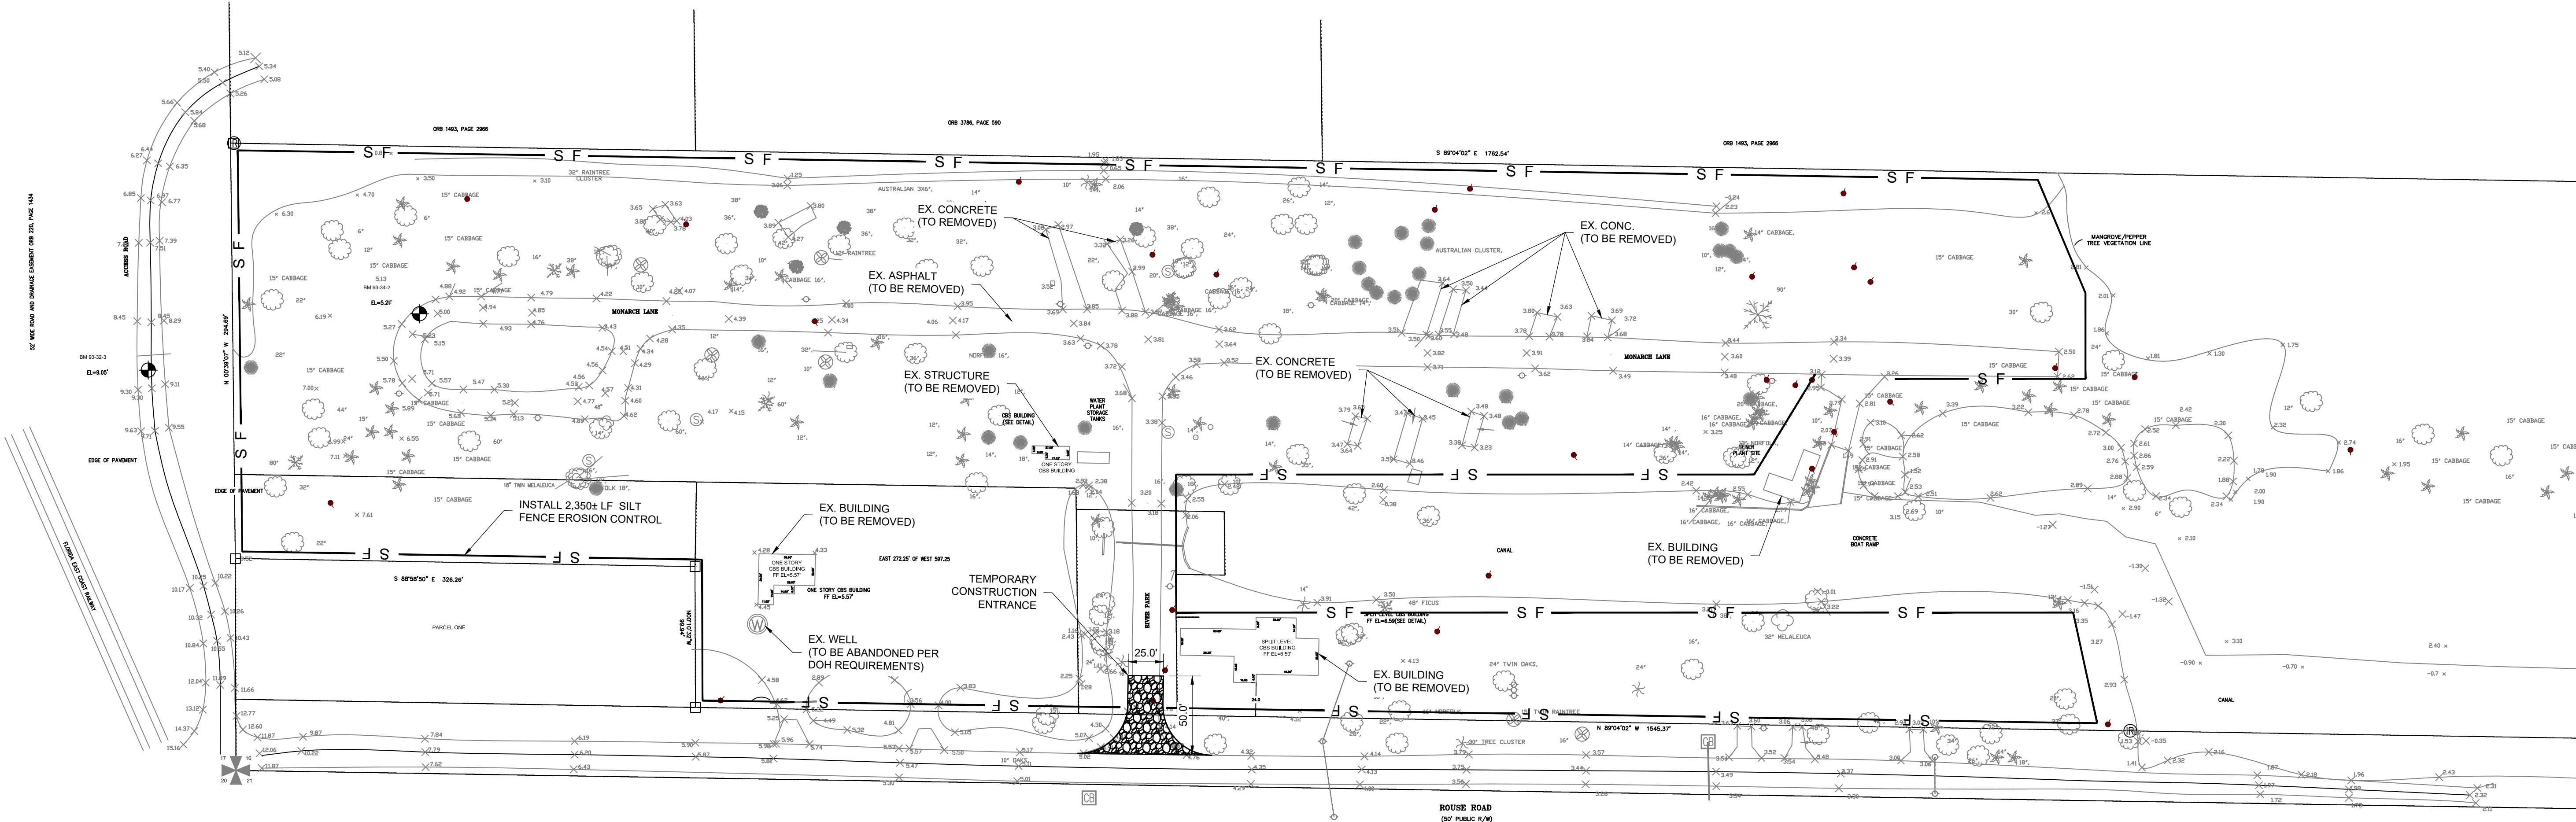


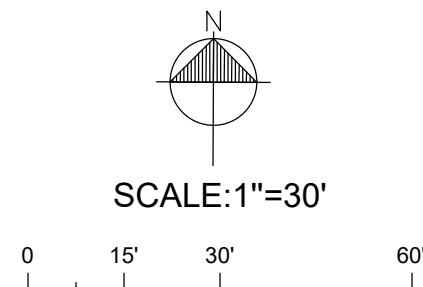

Mills, Short & Associates
WEBSITE: www.MillsShortAssociates.com
PHONE: 772.226.7282
C.A. #: 306588
700 22nd Place, Suite 2C/2D
Vero Beach, Florida 32960

SEAL

ISSUE	DATE	COMMENTS

SANCTUARY COVE 250 ROUSE FORT PIERCE, FL 34946		THIS SHEET STORMWATER POLLUTION PREVENTION PLAN	
PROJ. NO.	21-XXXX	CHECKED BY	JWM
DATE	04-21-2023	APPROVED BY	JWM
SHEET NO.	C-7	DRAWN BY	WBD
SCALE:		SEE SHEET	