

SHERWOOD ESTATES
 UNIT No. 5
 PLAT BOOK 49, PAGE 25
 ZONED: R20

NO.	DESCRIPTION	DATE




GSWCO LEVEL II
 CERT. No. 001388

Landworks Associates, Inc.
 P.O. BOX 88834
 ATLANTA, GEORGIA 30356
 (770) 513-7100 FAX: 513-7100

PROJECT DESCRIPTION
 REGAL PAVILION
 2840 EAST-WEST CONNECTOR
 LAND LOTS 787 & 788, 19TH DISTRICT, 2ND SECTION,
 COBB COUNTY, GEORGIA

SHEET TITLE	1.398 OUTLOT #5 CONCEPT PLAN
DATE:	11-2-17
JOB:	542-170906
DRW:	WJC
CHK:	JGA
SHEET NUMBER	C-1A

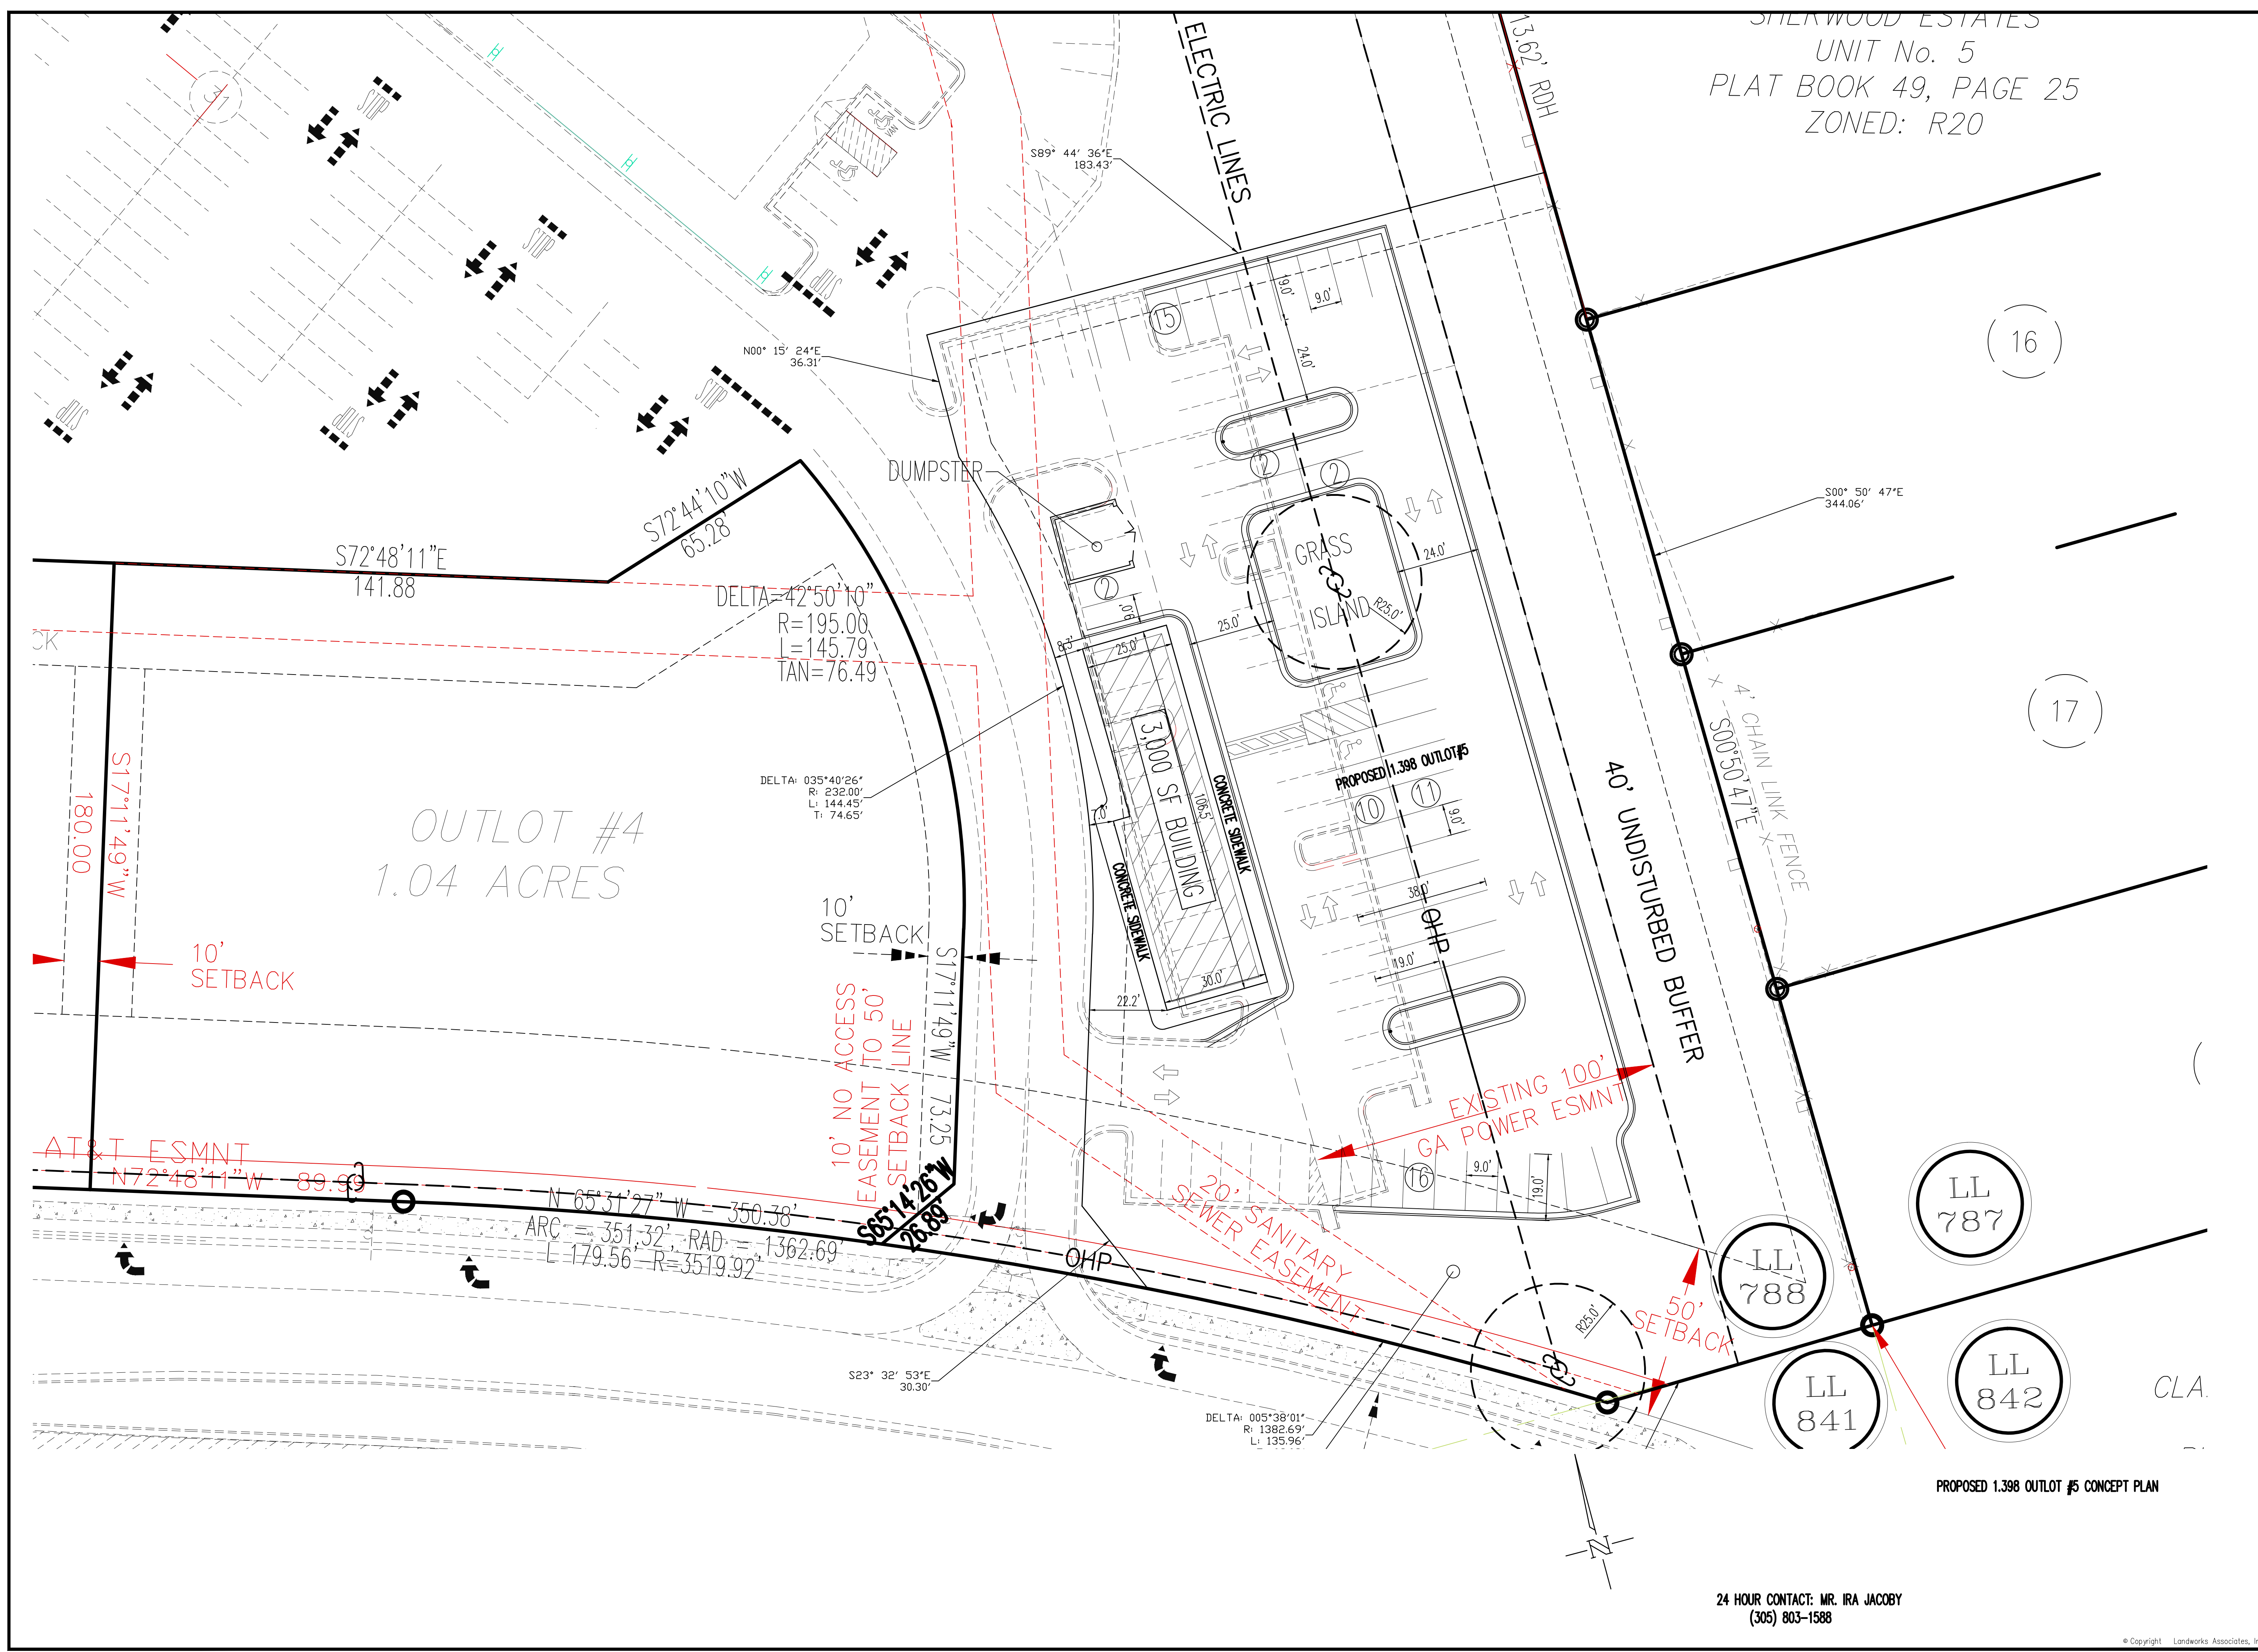

24 HOUR CONTACT: MR. IRA JACOBY
 (305) 803-1588