


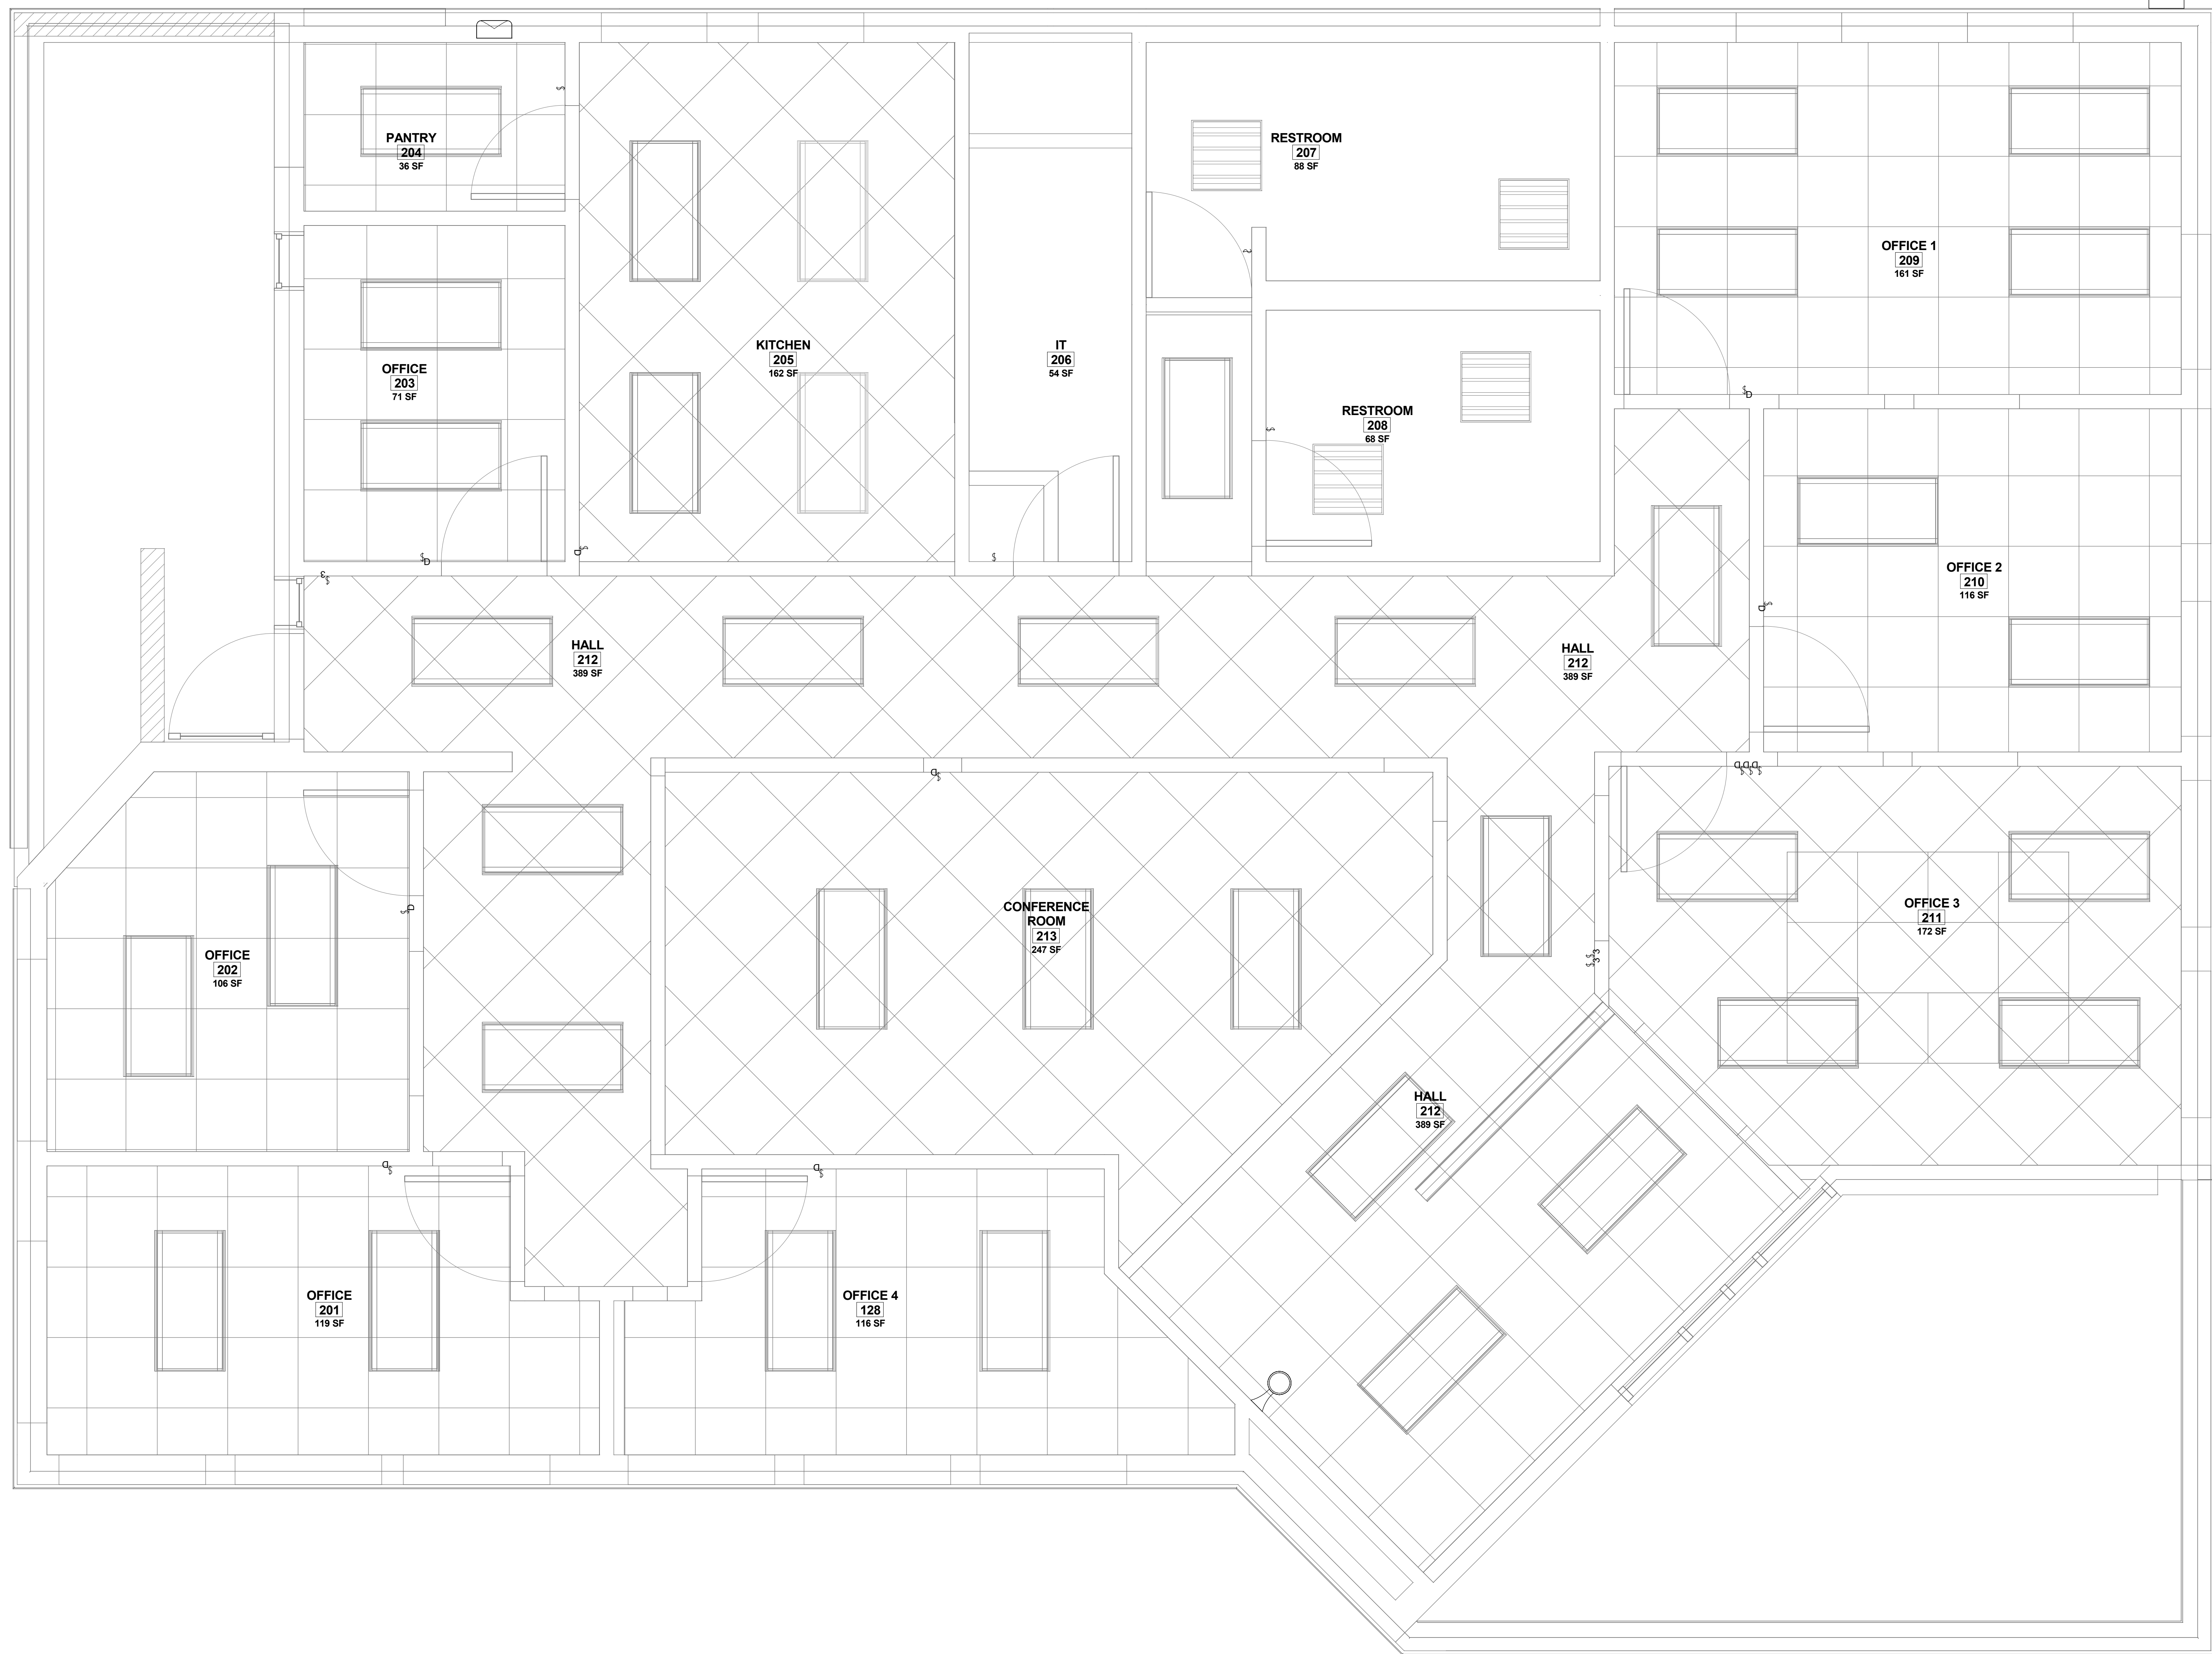

① LEVEL 2 - ELECTRICAL LIGHTING - EXISTING
1/2" = 1'-0"

GENERAL NOTES:

1. REPLACE ALL EXISTING 4-LAMP T8 2' x 4' LUMINAIRES WITH NEW LED DOWNLIGHTS.
2. REFER TO E202 FOR NEW LIGHTING LAYOUT AND NOTES.