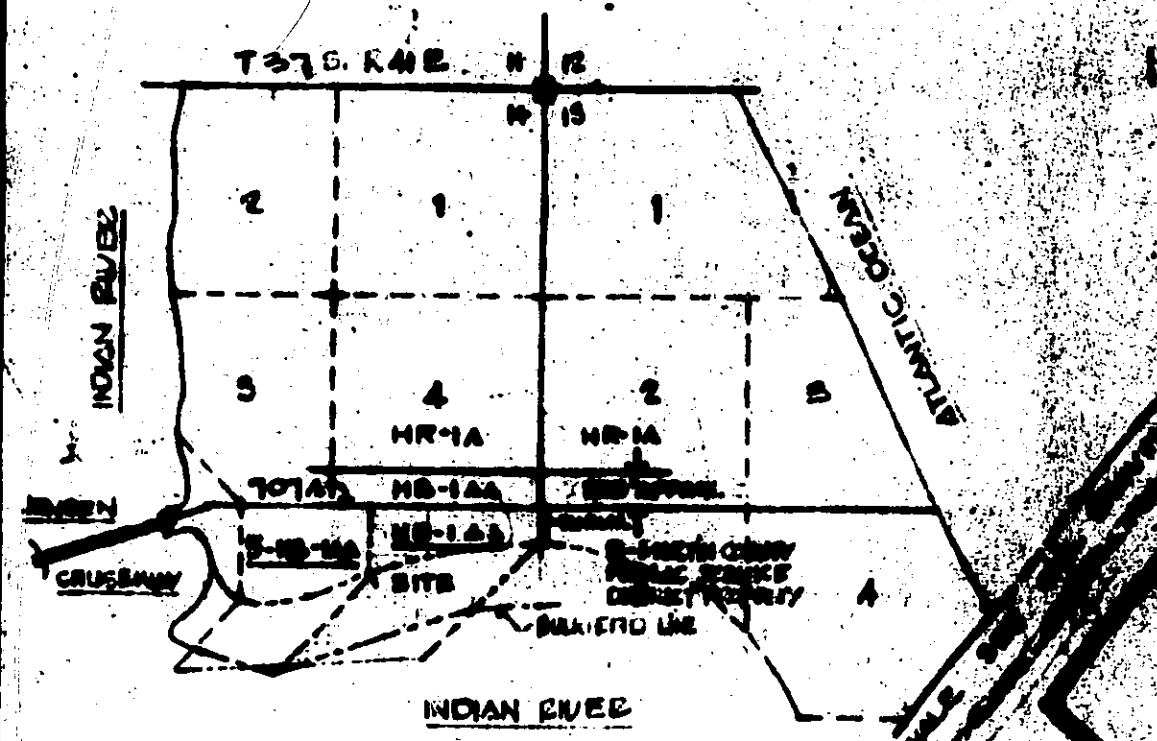



Start at the Northeast corner of Section 14, Township 27 South, Range 41 East; the North line of Section 14 is 36.50 feet; the East line of Section 14 is 53.92 feet; the Northeast corner of Government Lot 1 is said Section 14 for the Point of Beginning; thence run N 29° 35' 30" E along the North line of said Government Lot 1 a distance of 400 feet; thence run S 0° 10' 50" E a distance of 53.92 feet to the Point of Beginning; a distance of 53.96 feet to the East line of said Government Lot 1; thence run S 0° 10' 50" E along said East line a distance of 245.50 feet to the Point of Beginning; less the North 50 feet thereof for road right-of-way and containing 3.

[illegible][illegible]

VIOLATION MAP
ZONING MAP NO. 1000

14.5% LAND COVERED
2.74% LAND COVERED
22.00% TOTAL AREA

10.00% LAND COVERED
13.1% LAND USE (TOTAL 20.1%)

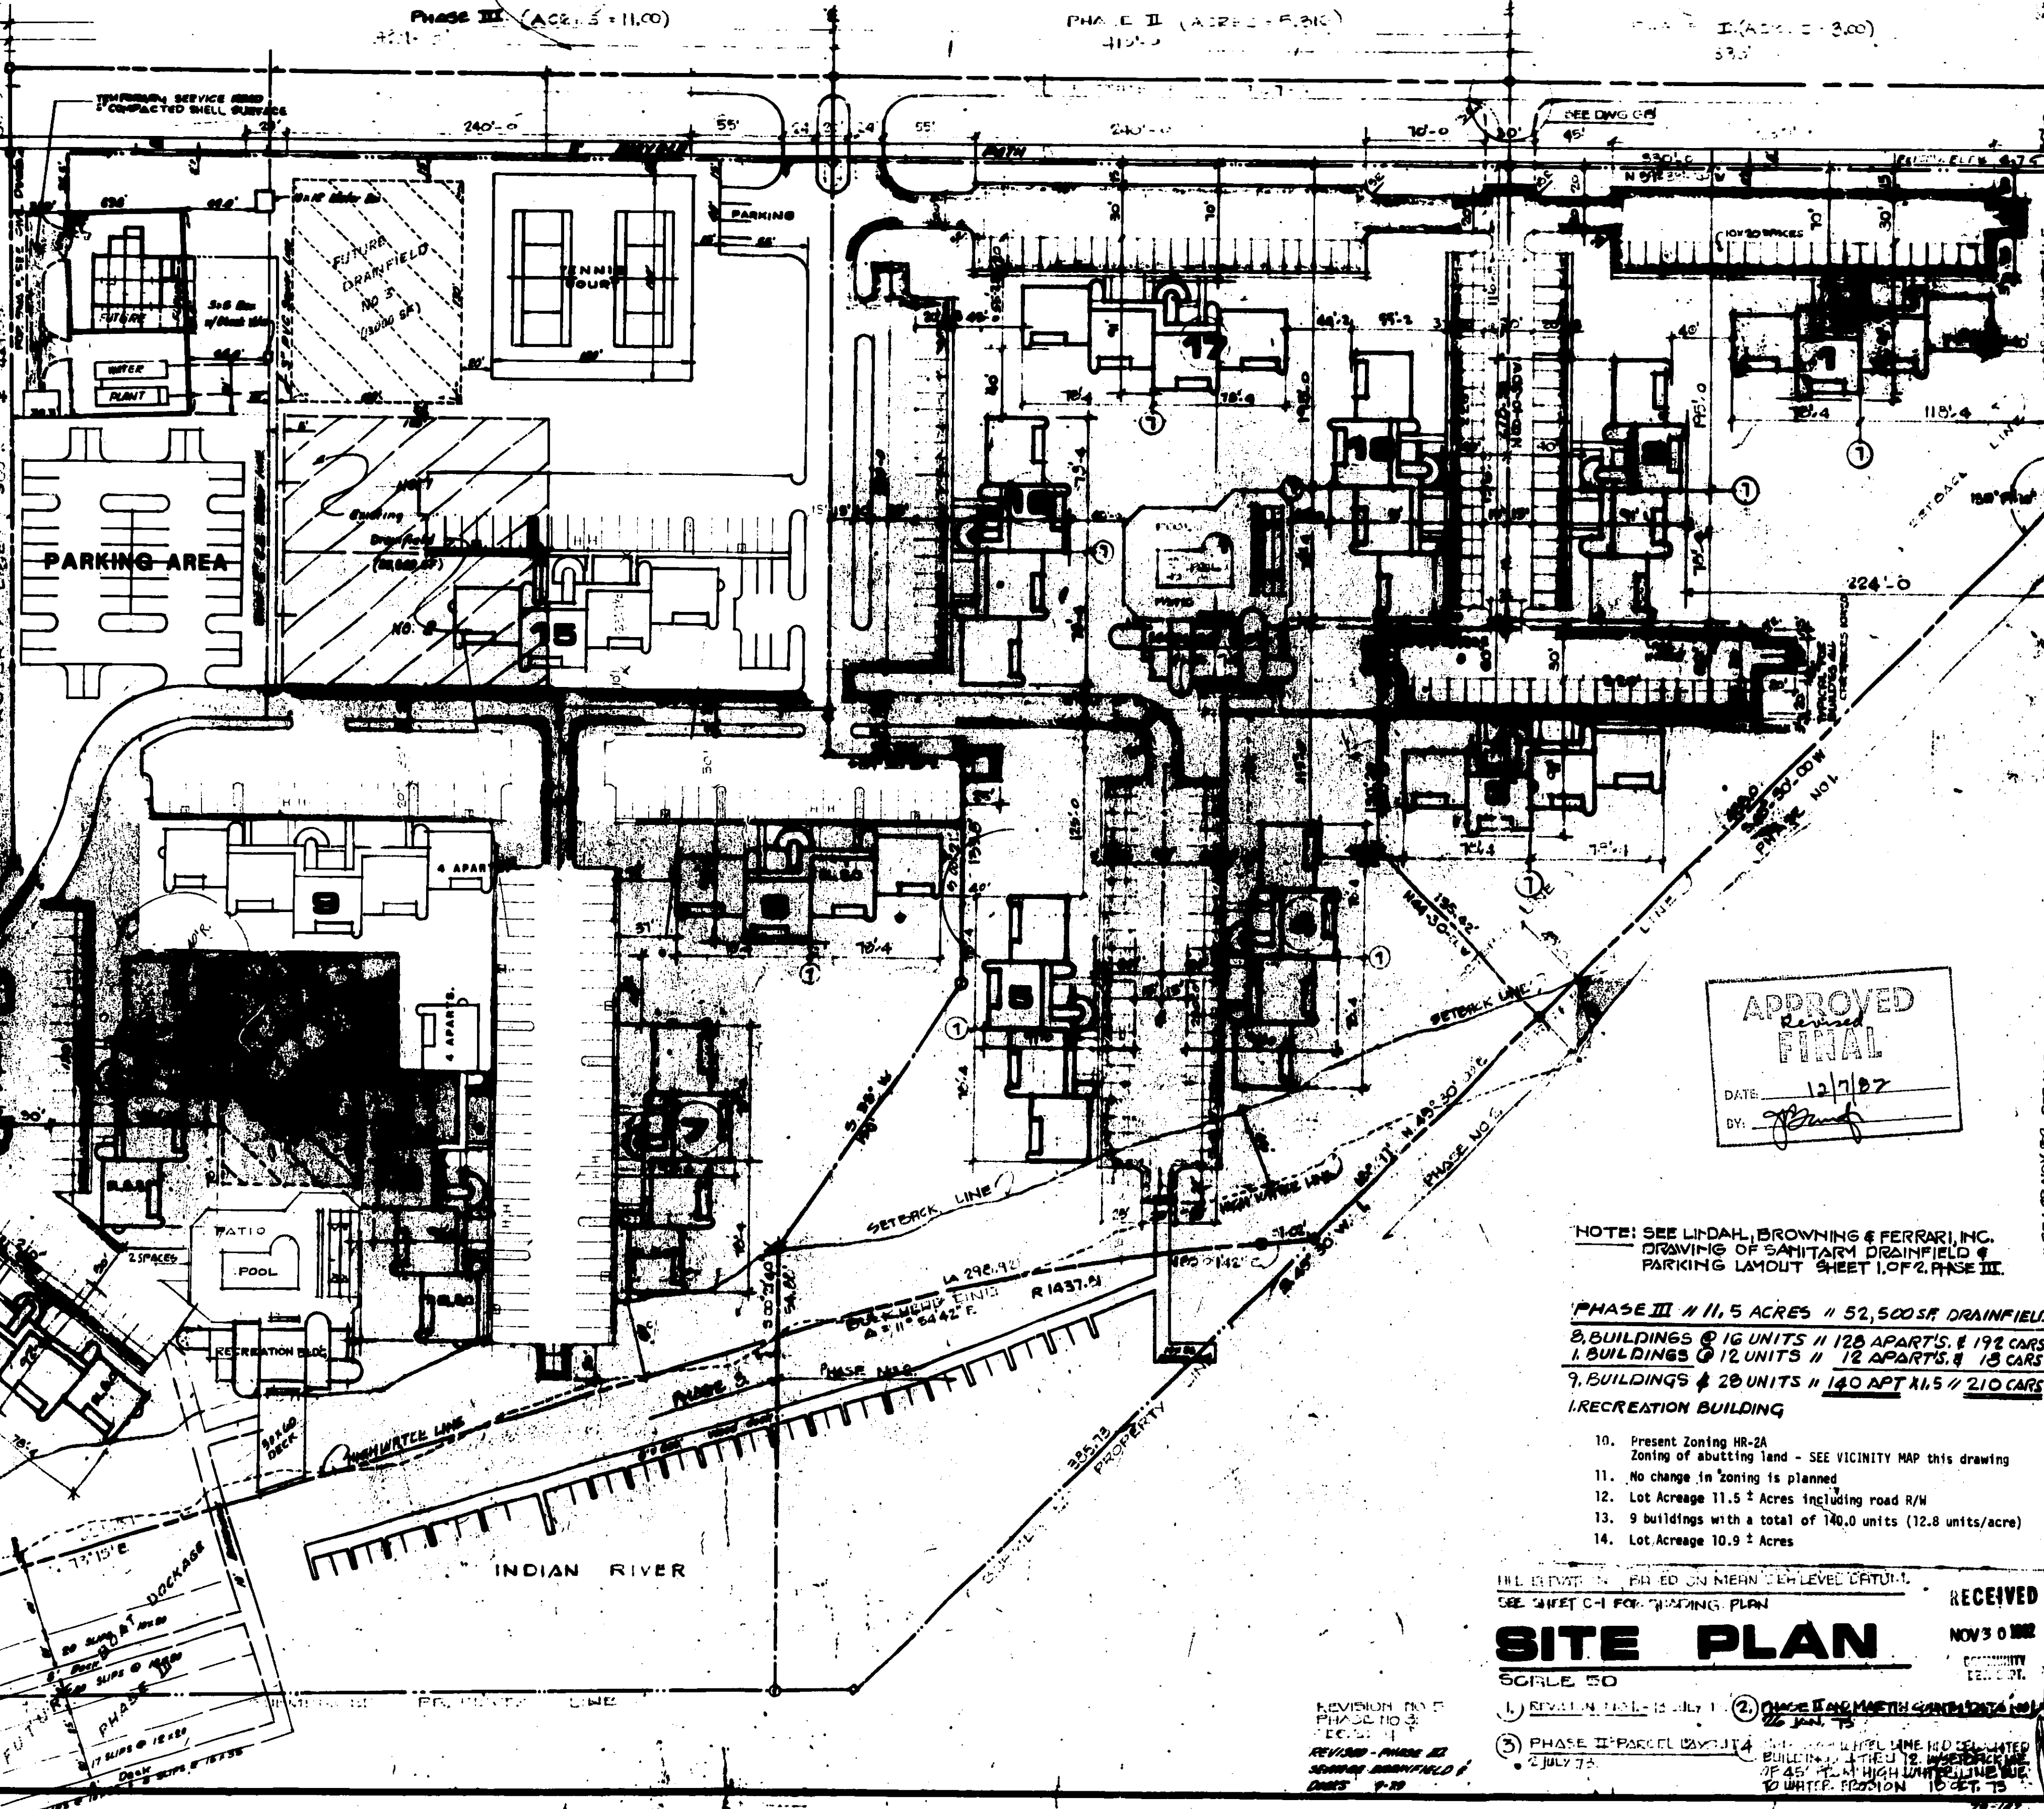

APPROVED
Revised
FINAL

DATE: 12/7/87

BY: [Signature]

NOTE: SEE LINDAH, BROWNING & FERRARI, INC.
DRAWING OF SANITARY DRAINFIELD &
PARKING LAYOUT SHEET 1. OF 2. PHASE III.

PHASE III # 11.5 ACRES # 52,500 SF DRAINFIELD
2. BUILDINGS @ 16 UNITS # 120 APART'S. & 192 CARS
1. BUILDINGS @ 12 UNITS # 12 APART'S. & 18 CARS
9. BUILDINGS @ 20 UNITS # 140 APT 11.5 # 210 CARS
1. RECREATION BUILDING

10. Present Zoning HR-2A
Zoning of abutting land - SEE VICINITY MAP this drawing
11. No change in zoning is planned
12. Lot Acreage 11.5 $\pm$ Acres including road R/W
13. 9 buildings with a total of 140.0 units (12.8 units/acre)
14. Lot Acreage 10.9 $\pm$ Acres

WATER ELEVATION BASED ON MEAN SEA LEVEL DATUM.
SEE SHEET C-1 FOR SHADING PLAN.

SEE SHEET C-1 FOR HOUSING PLAN

SITE PLAN

SCALE 50

REVISION NO 5
PHASE NO 3
RECEIVED 4
REVISED - PHASE II
SERIES BURNFIELD
DAYS 9-19

RECEIVED
NOV 30 1962
COMMUNITY
REL. CRT.

(1) REVELATION 17:1-18 JULY 1975
 (2) PHASE II - NORTH CAROLINA
 26 JAN. 75
 (3) PHASE II - PARCEL CAVIATA
 2 JULY 75
 (4) 10 AM. WATER LINE AND 12" WATER BUILDING AT THE 12" WATER MAIN TO 45' PLANT HIGH WATER LINE AND TO WATER TENSION 10 OCT. 75

SCHWAB & TWITTY ARCHITECTS, INC.
PLAZA CENTER • ROYAL PALM JAWY • PALM BEACH, FLORIDA

FAIRWINDS COVE

SESSION: 12 OCT. 1979
PAGE: III
SESSION: 10-20-82
PAGE III - ON AT BDD
IN JUDGING BDD
IN JUDGING BDD
AND NORTH PASSAGE

DATE | JUNE 72
DIVISION OF STATE
RECEIVED
FISH & WILDLIFE

COMMITTEE 72106
A
SITE