


AREA:  
138,550± SF OR  
3.18± ACRES

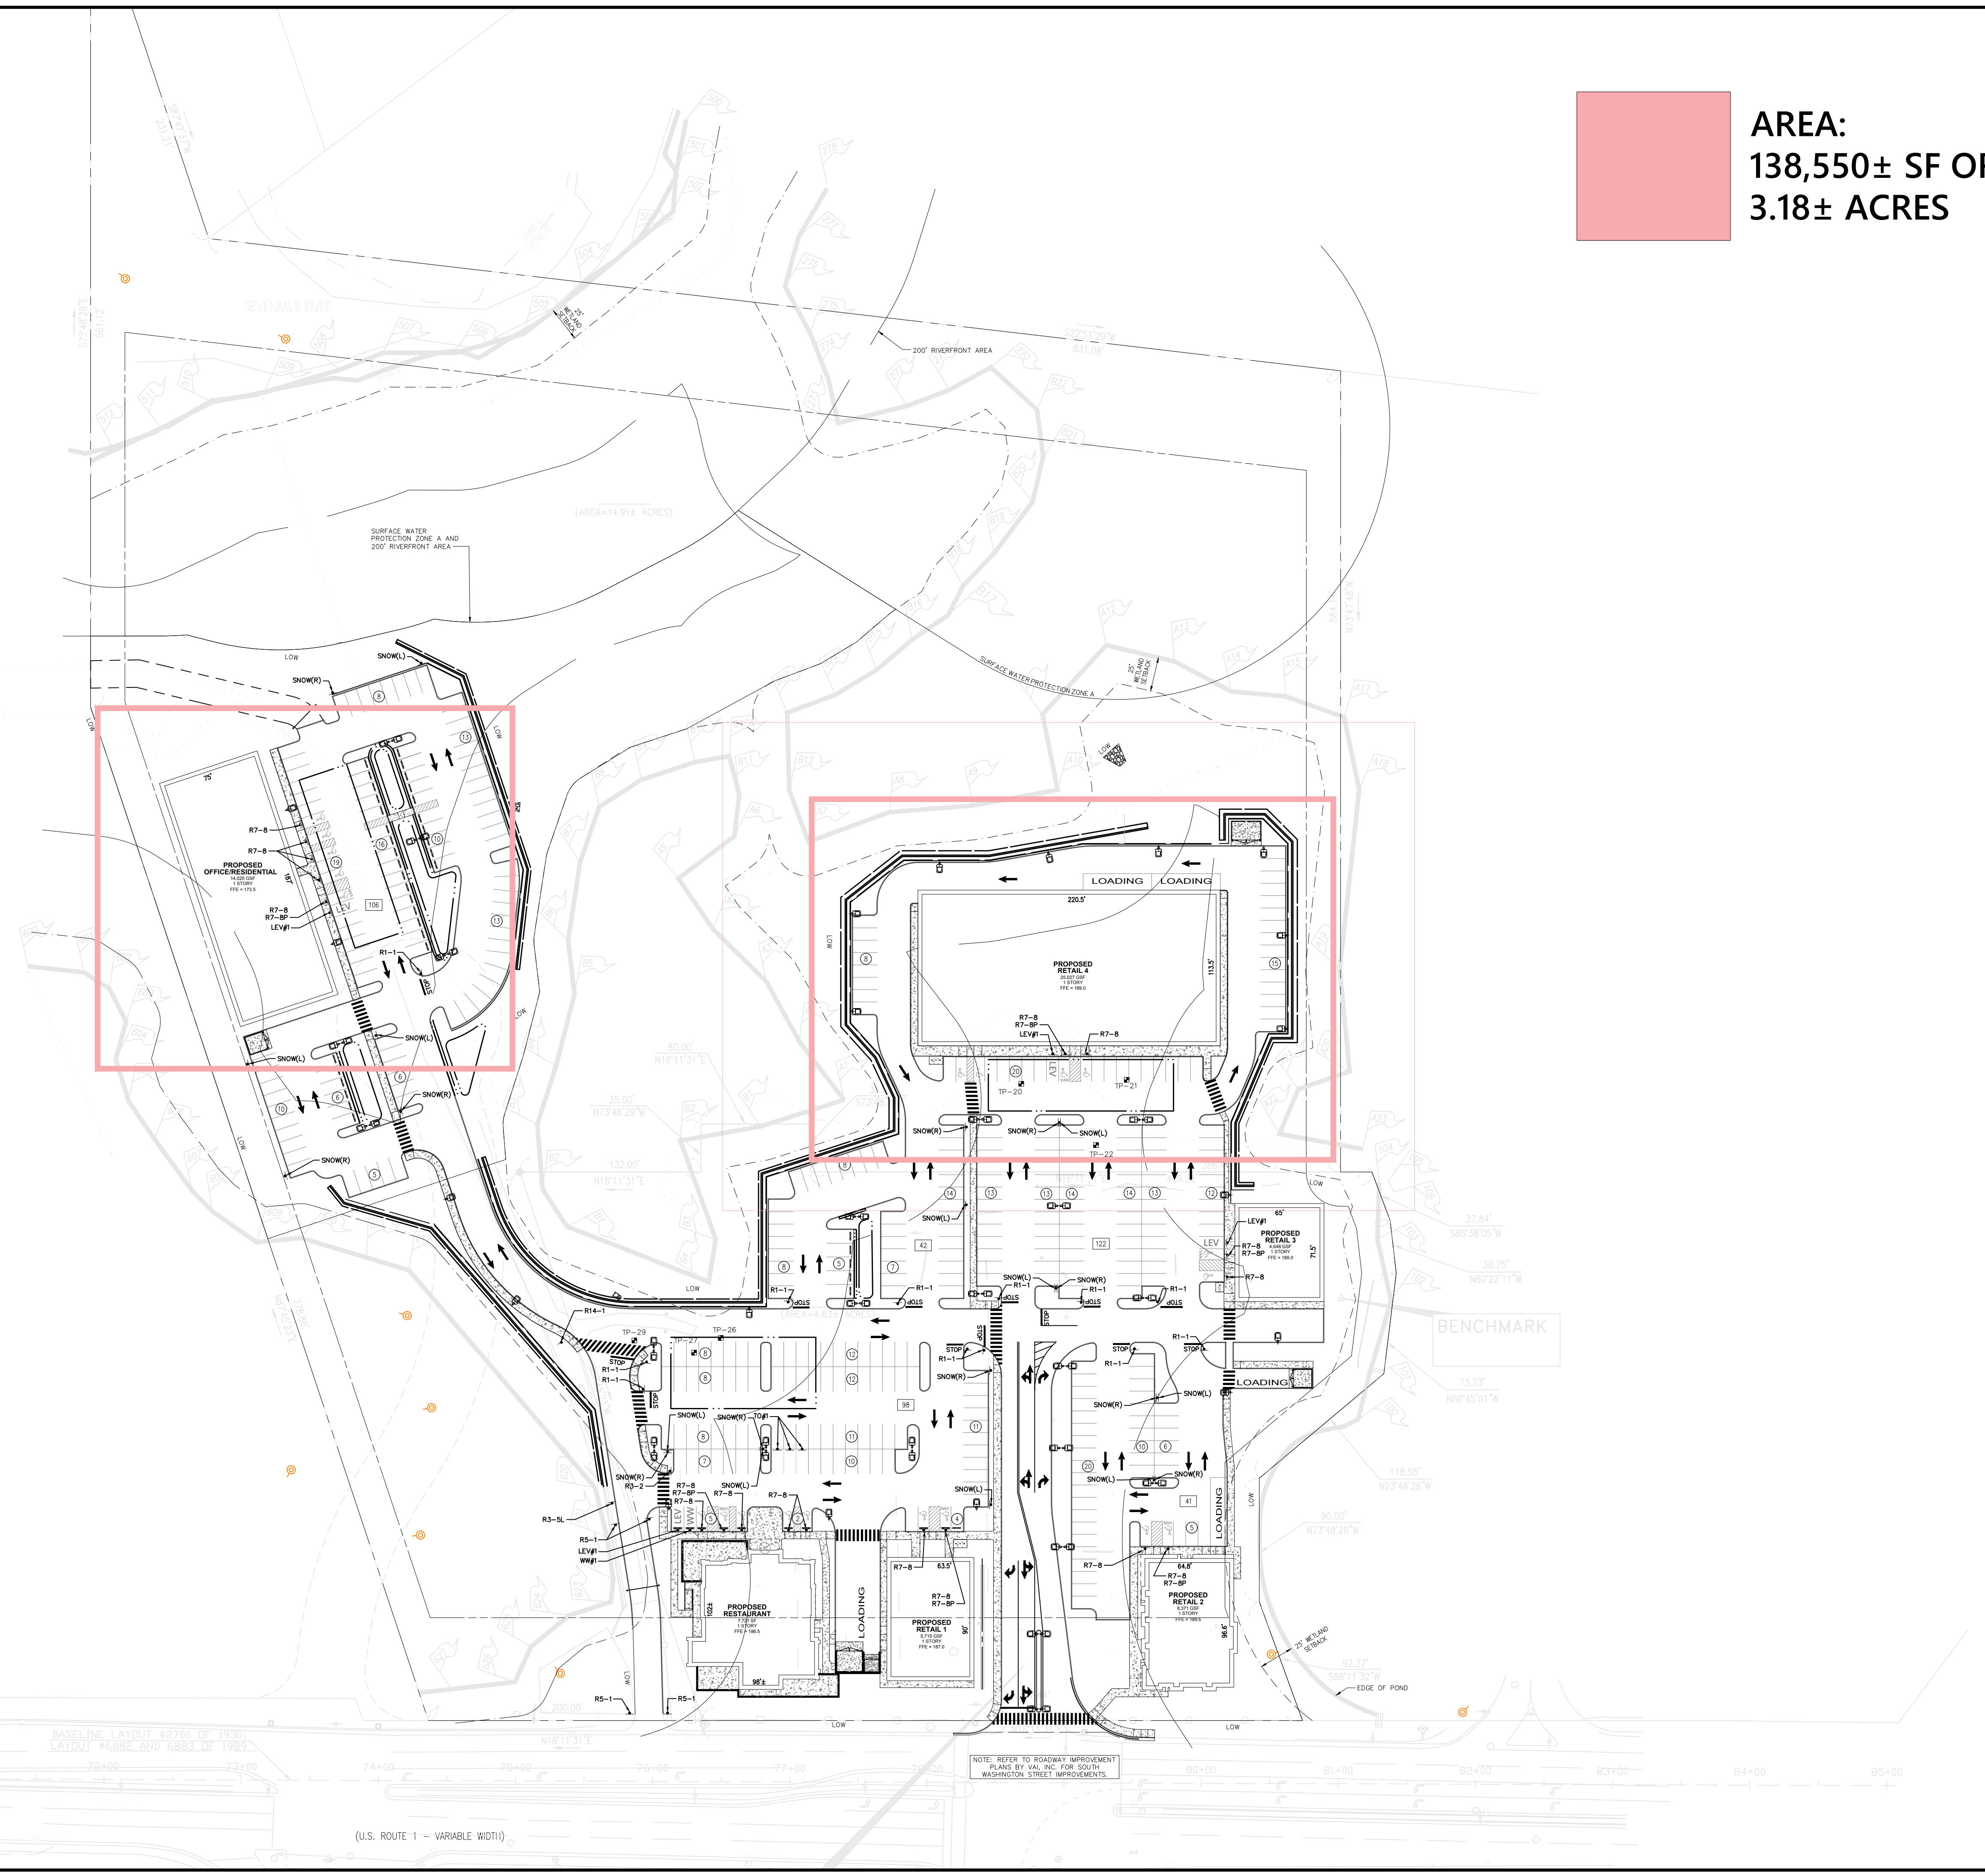

REVISION:	DATE:
1	-
2	-
3	-
4	-
5	-
6	-

SHEET TITLE:  
**SITE AREA PLAN**

PROJECT INFORMATION:  
**SEVEN MILE SHOPPES  
1174 SOUTH WASHINGTON STREET  
NORTH ATTLEBORO, MA**

PROJECT NO.:  
FILE NO.:  
SCALE: NTS  
DRAWN BY: MT  
REVIEWED BY: DT  
DATE: APRIL 30, 2025  
SHEET NO.: