


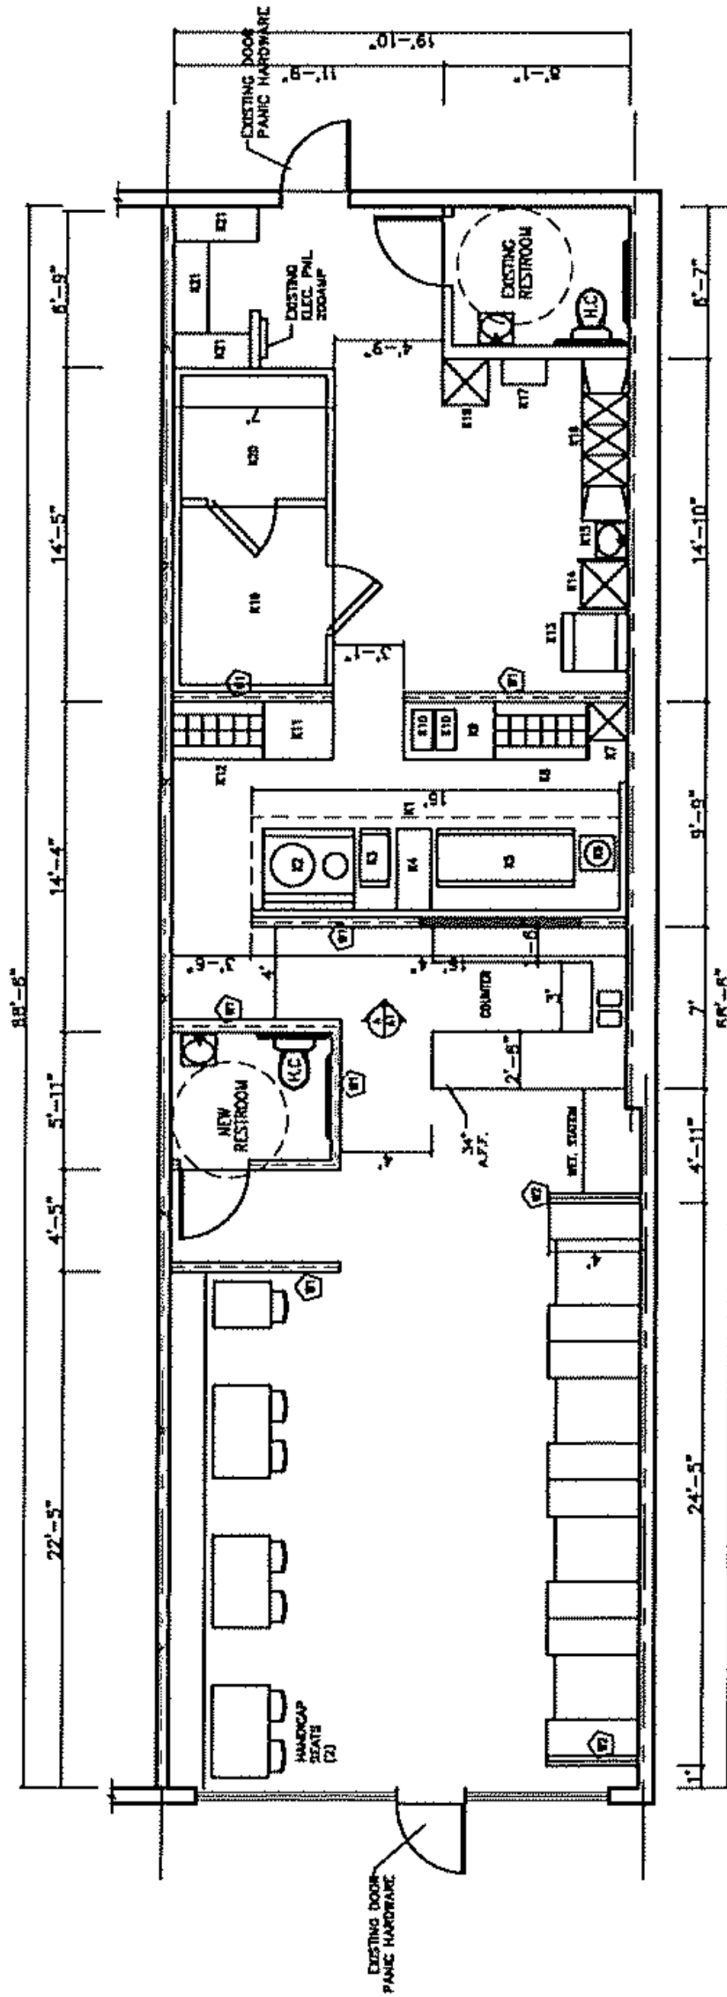

FLOOR PLAN

3/10" = 1'-0"

OCCUPANT LOAD CALCULATION
 DINING AREA : 362 / 15 = 24
 KITCHEN AREA: 477 / 100 = 5
 TOTAL OCCUPANT LOAD = 29
 ACTUAL SEATS = 28 SEATS

TOTAL AREA = 1,440 SQ.FT.

FE Fire Extinguisher

TOTAL SEATS = 30 X 5% = 1.5 - REQUIRED
 2 HANDICAP SEATS PROVIDED