



CURB & GUTTER (TYPICAL)  
E.O.P.  
E.O.P.  
E.O.P.  
E.O.P.  
R/W

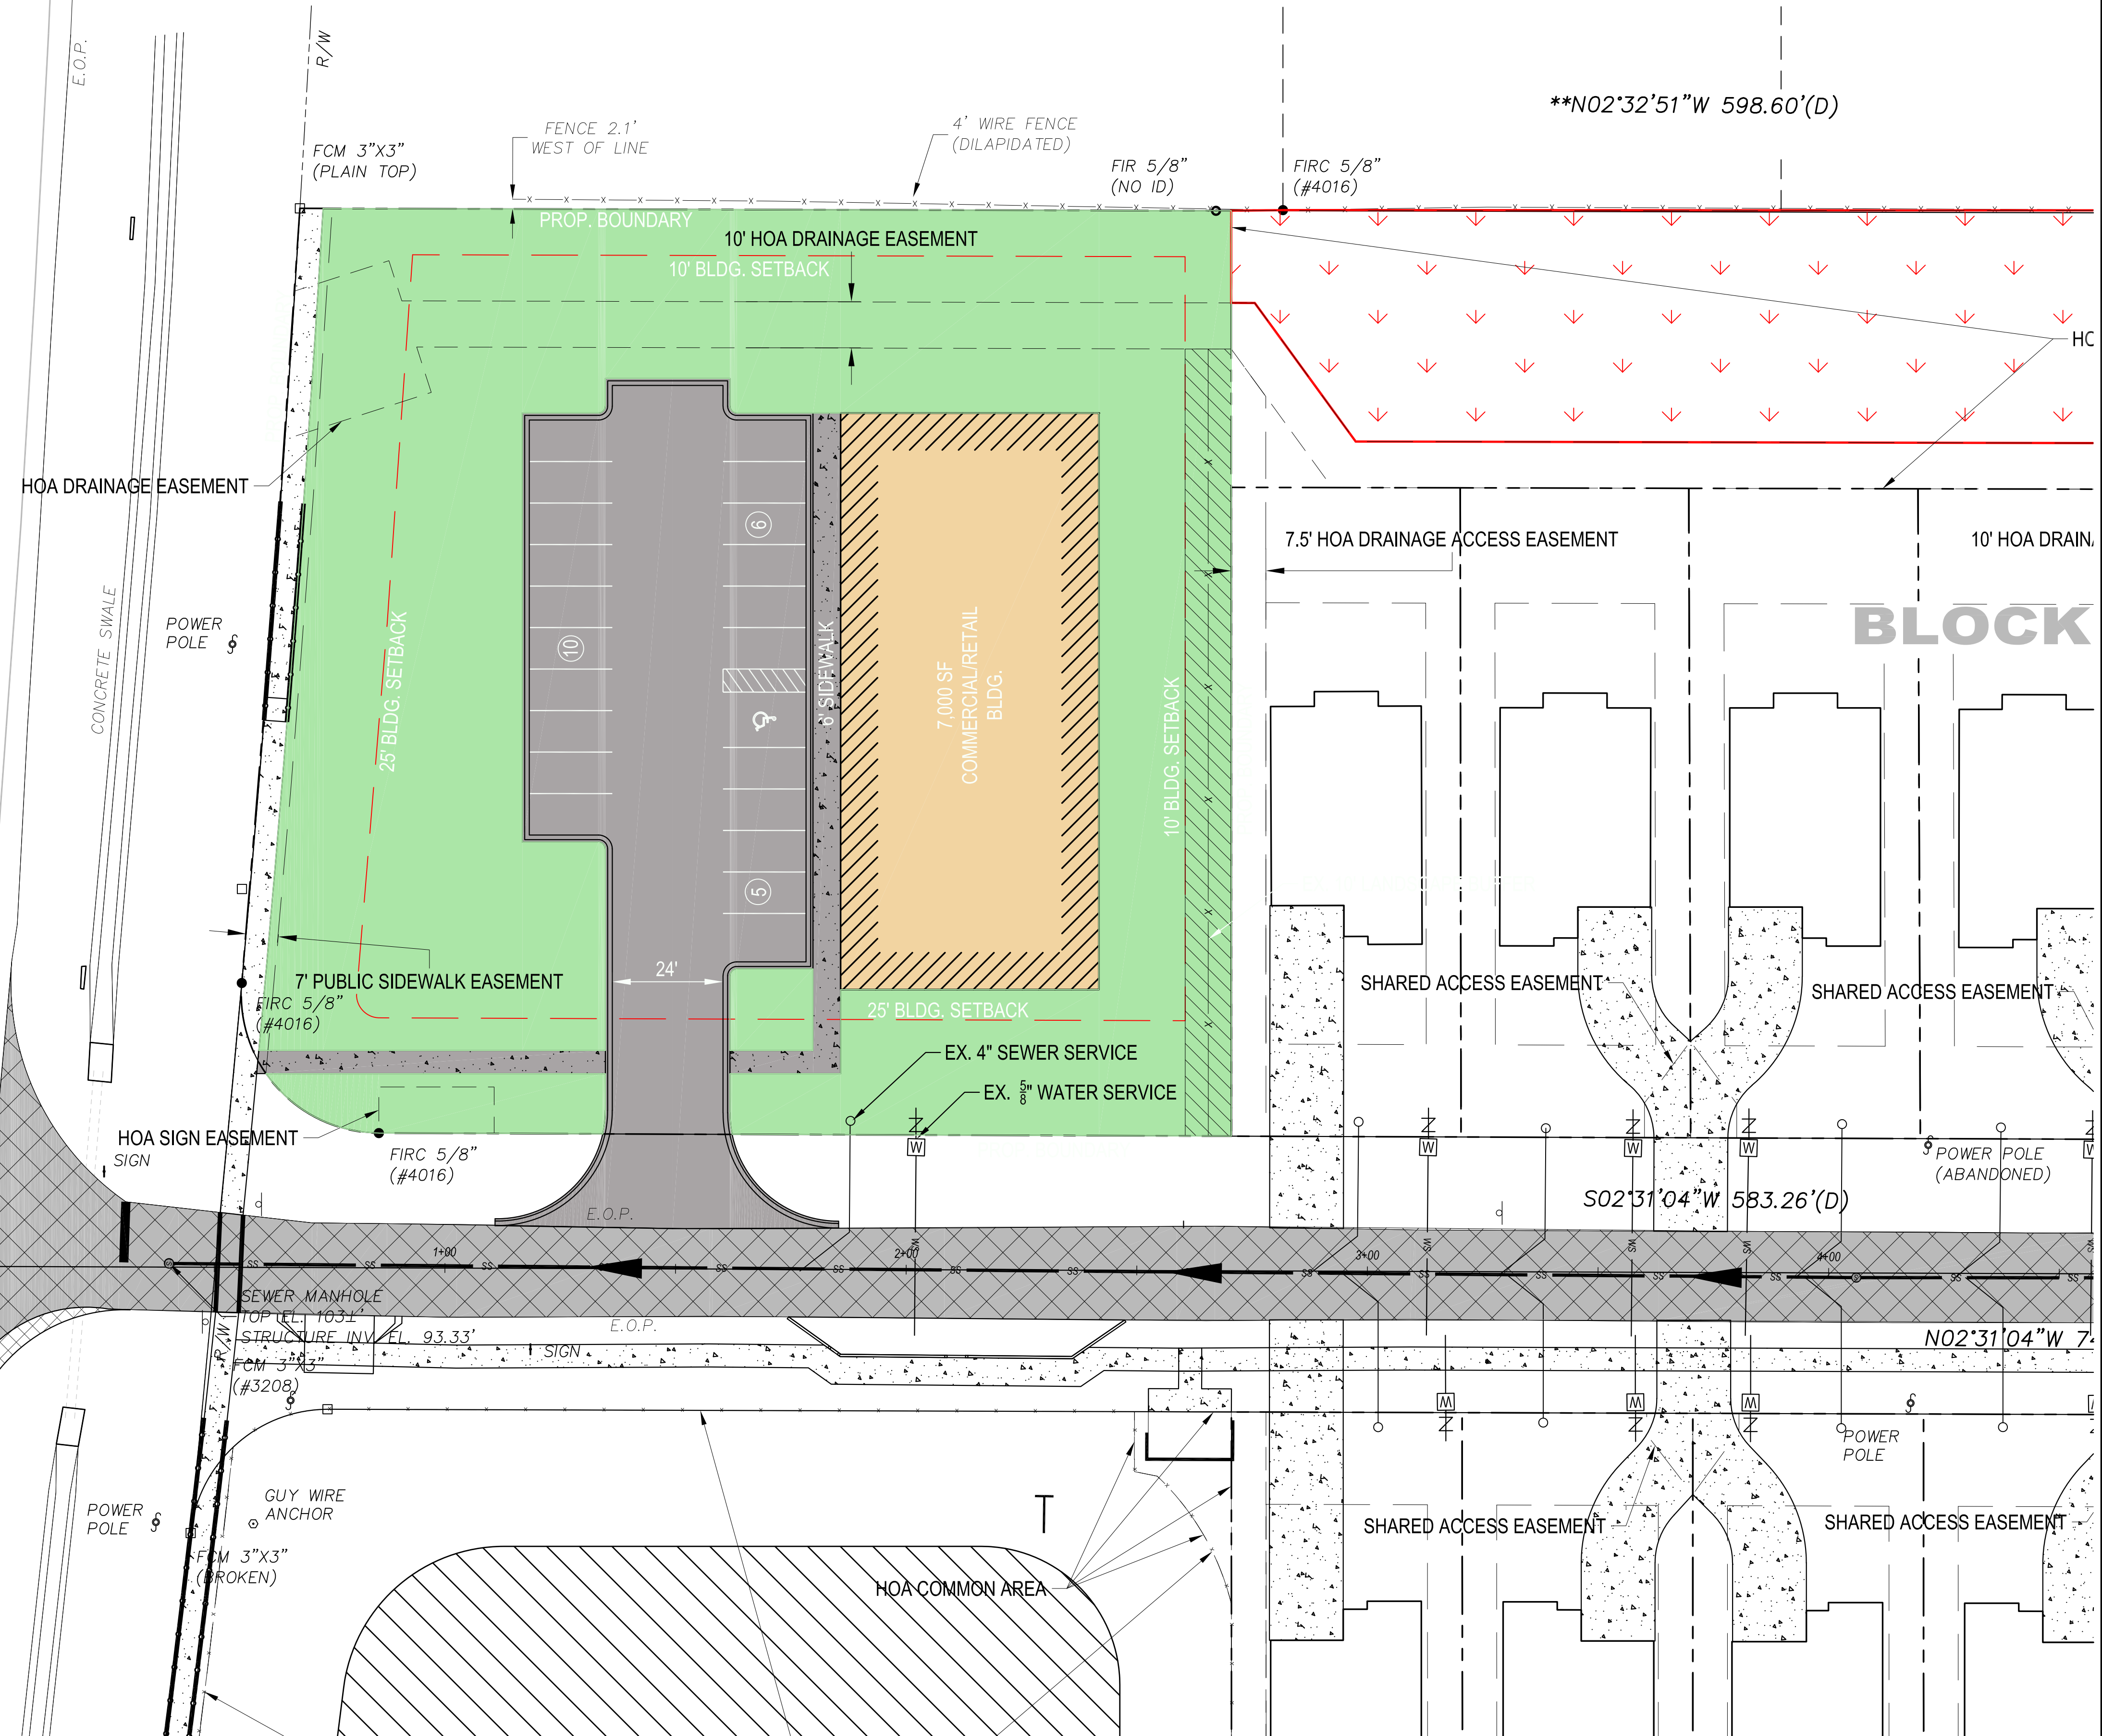

- LEGEND:
- PROPOSED RESURFACING
  - PROPOSED LANDSCAPE/NATURAL AREA
  - PROPOSED SWMF

URBAN CATALYST CONSULTANTS, INC.  
2851 REMINGTON GREEN CIRCLE  
TALLAHASSEE, FLORIDA, 32308  
PHONE: (850) 999-4241  
WWW.UCCENG.COM  
FL CA 00030572

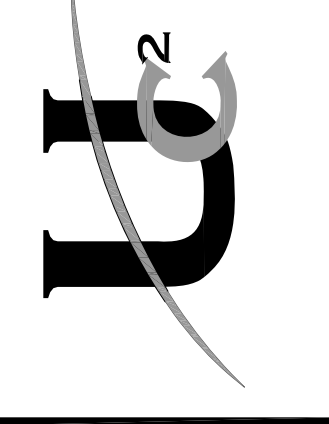

NO.	DATE	BY	REVISIONS

TAPLEY TRAIL SUBDIVISION  
SITE LAYOUT PLAN  
LEON COUNTY  
FLORIDA

JAMES B. BEQUE, P.E.  
LICENSE NUMBER: 73880  
DRAWN BY: W.E.C.  
CHECKED BY: S.K.M.  
DATE: 08/25/22  
HORZ. SCALE: 1"=20'  
VERT. SCALE:  
SHEET **C-106**  
PROJECT No. 20036.01

AUGUST 25, 2022 145844.DWG  
 F:\2008\01 - TAPLEY TRAIL\COMMERCIAL CONCEPT 2.DWG