



BOUNDARY SURVEY

CURVE TABLE			
	RADIUS	LENGTH	DELTA
C1(C)	2930.05'	59.70'	01°10'03"
C1(P)	2930.05'	58.20'	01°08'17"

SURVEY NOTES
 THERE ARE FENCES NEAR THE BOUNDARY
 OF THE PROPERTY.

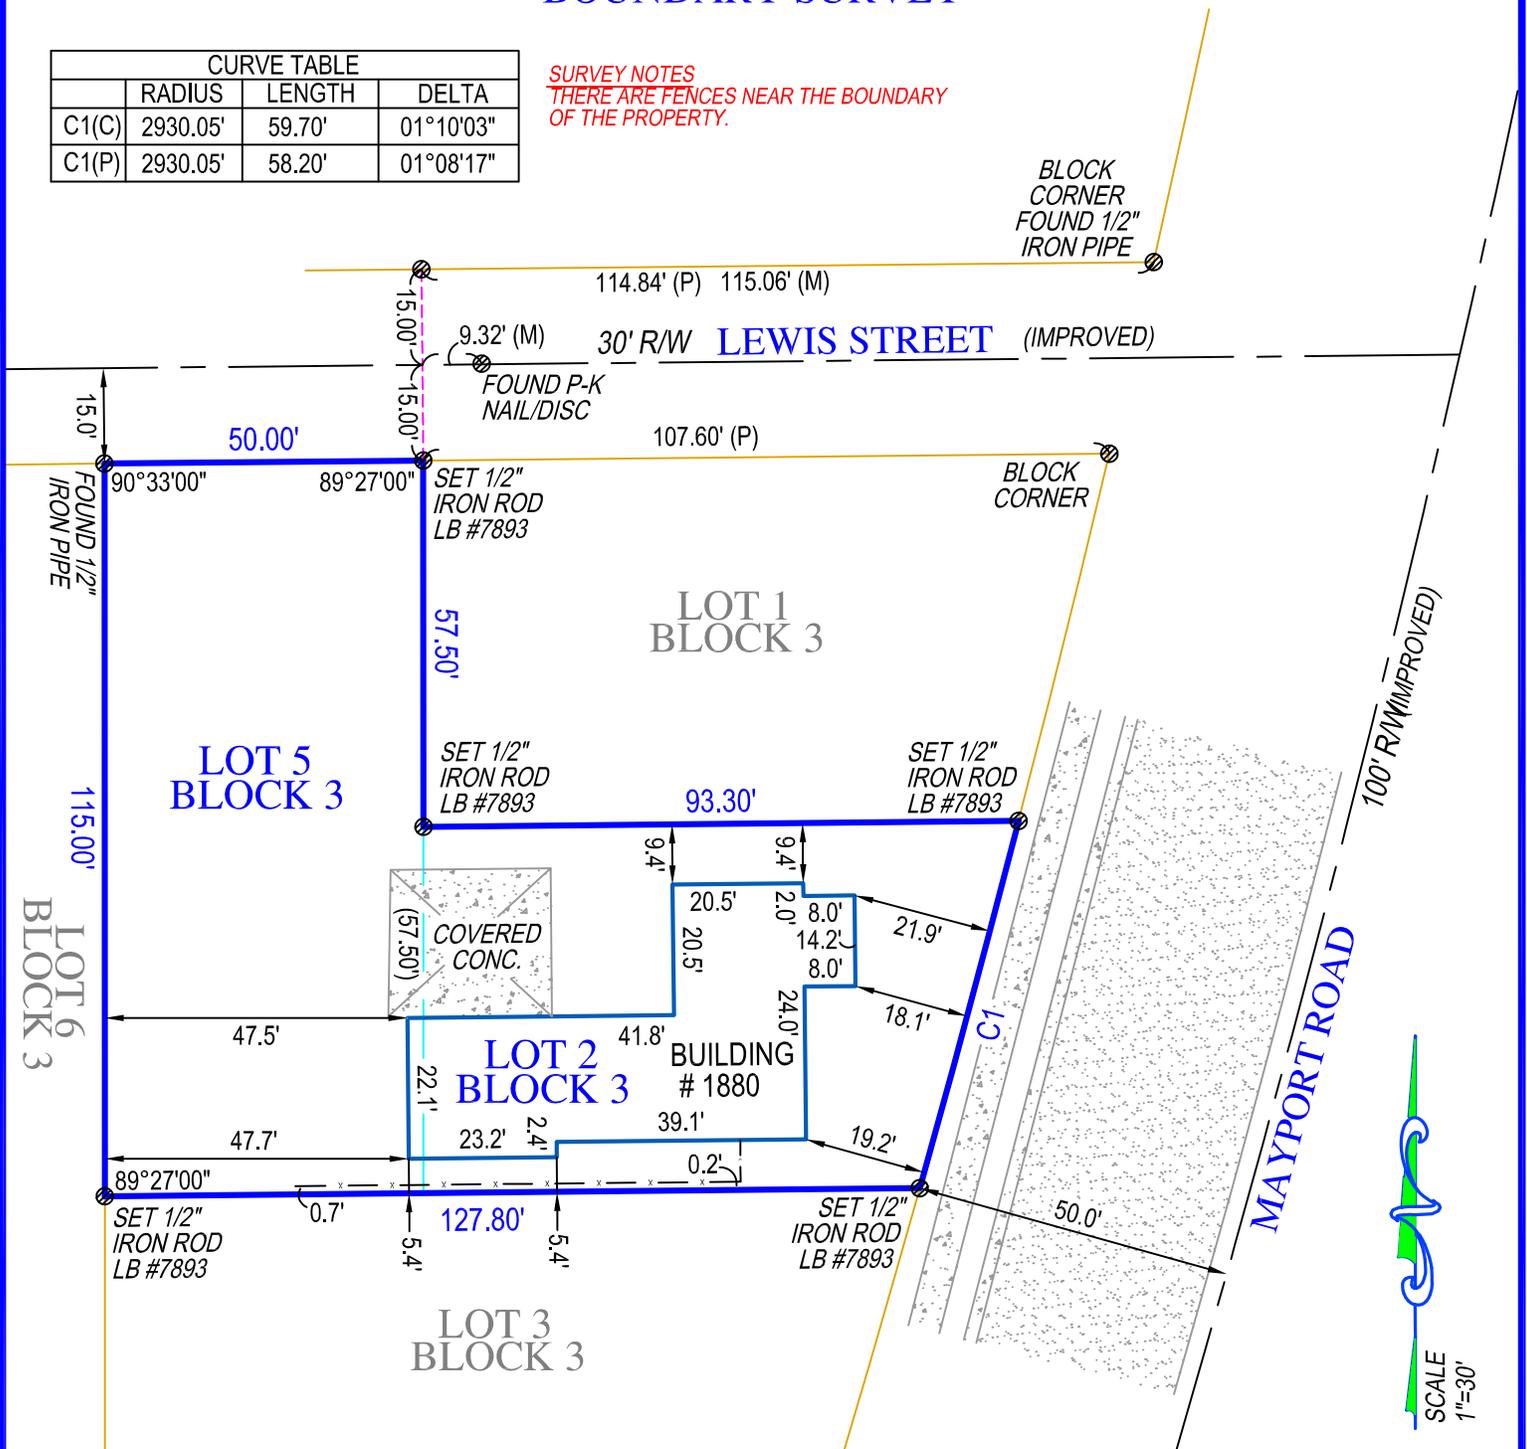

SCALE
1"=30'

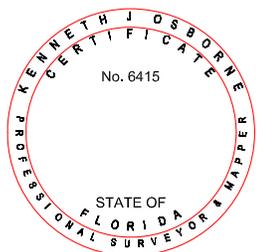

SURVEYORS CERTIFICATE
 I HEREBY CERTIFY THAT THIS BOUNDARY SURVEY IS A TRUE AND CORRECT REPRESENTATION OF A SURVEY PREPARED UNDER MY DIRECTION. NOT VALID WITHOUT AN AUTHENTICATED ELECTRONIC SIGNATURE AND AUTHENTICATED ELECTRONIC SEAL, OR A RAISED EMBOSSED SEAL AND SIGNATURE.

Kenneth Osborne
 (SIGNED)

KENNETH J OSBORNE
 PROFESSIONAL SURVEYOR AND MAPPER #6415

KENNETH OSBORNE

Digitally signed by
 KENNETH OSBORNE
 Date: 2022.03.21
 14:22:27 -04'00'

PAGE 2 OF 2 PAGES
 (NOT COMPLETE WITHOUT PAGE 1)

TARGET SURVEYING, LLC
 LB #7893

SERVING FLORIDA
 6250 N. MILITARY TRAIL, SUITE 102
 WEST PALM BEACH, FL 33407
 PHONE (561) 640-4800
 STATEWIDE PHONE (800) 226-4807
 STATEWIDE FACSIMILE (800) 741-0576
 WEBSITE: <http://targetsurveying.net>