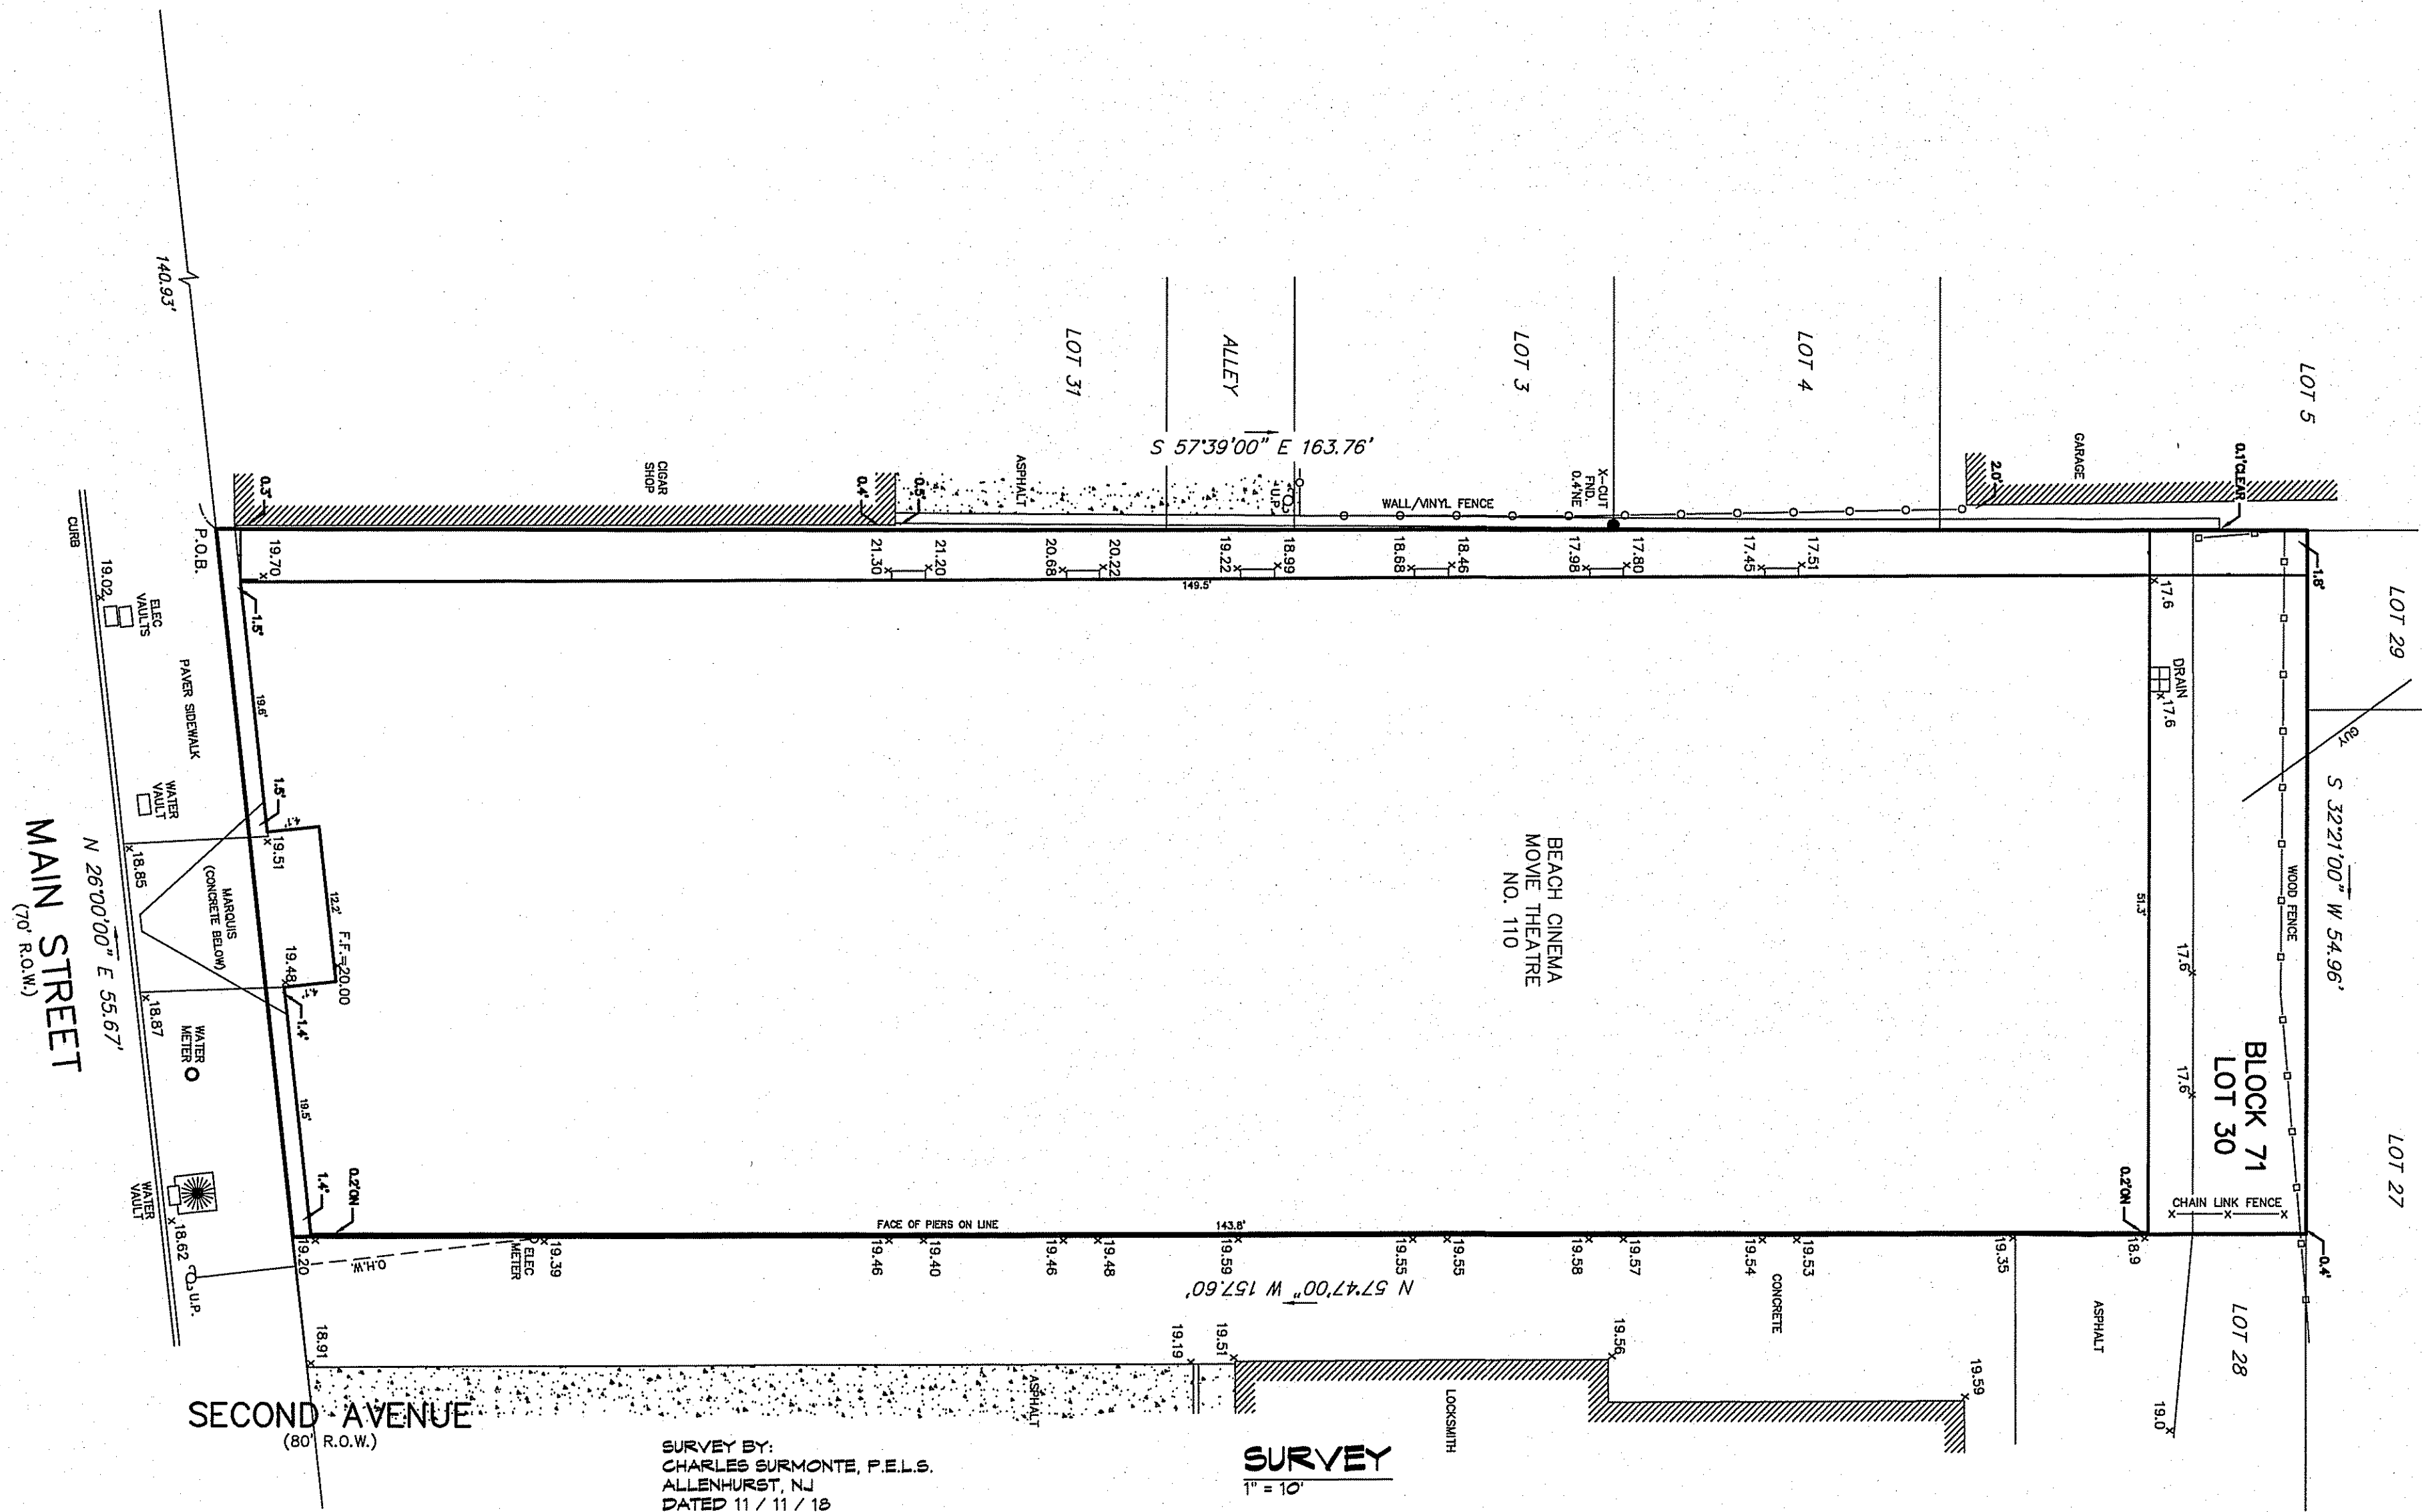
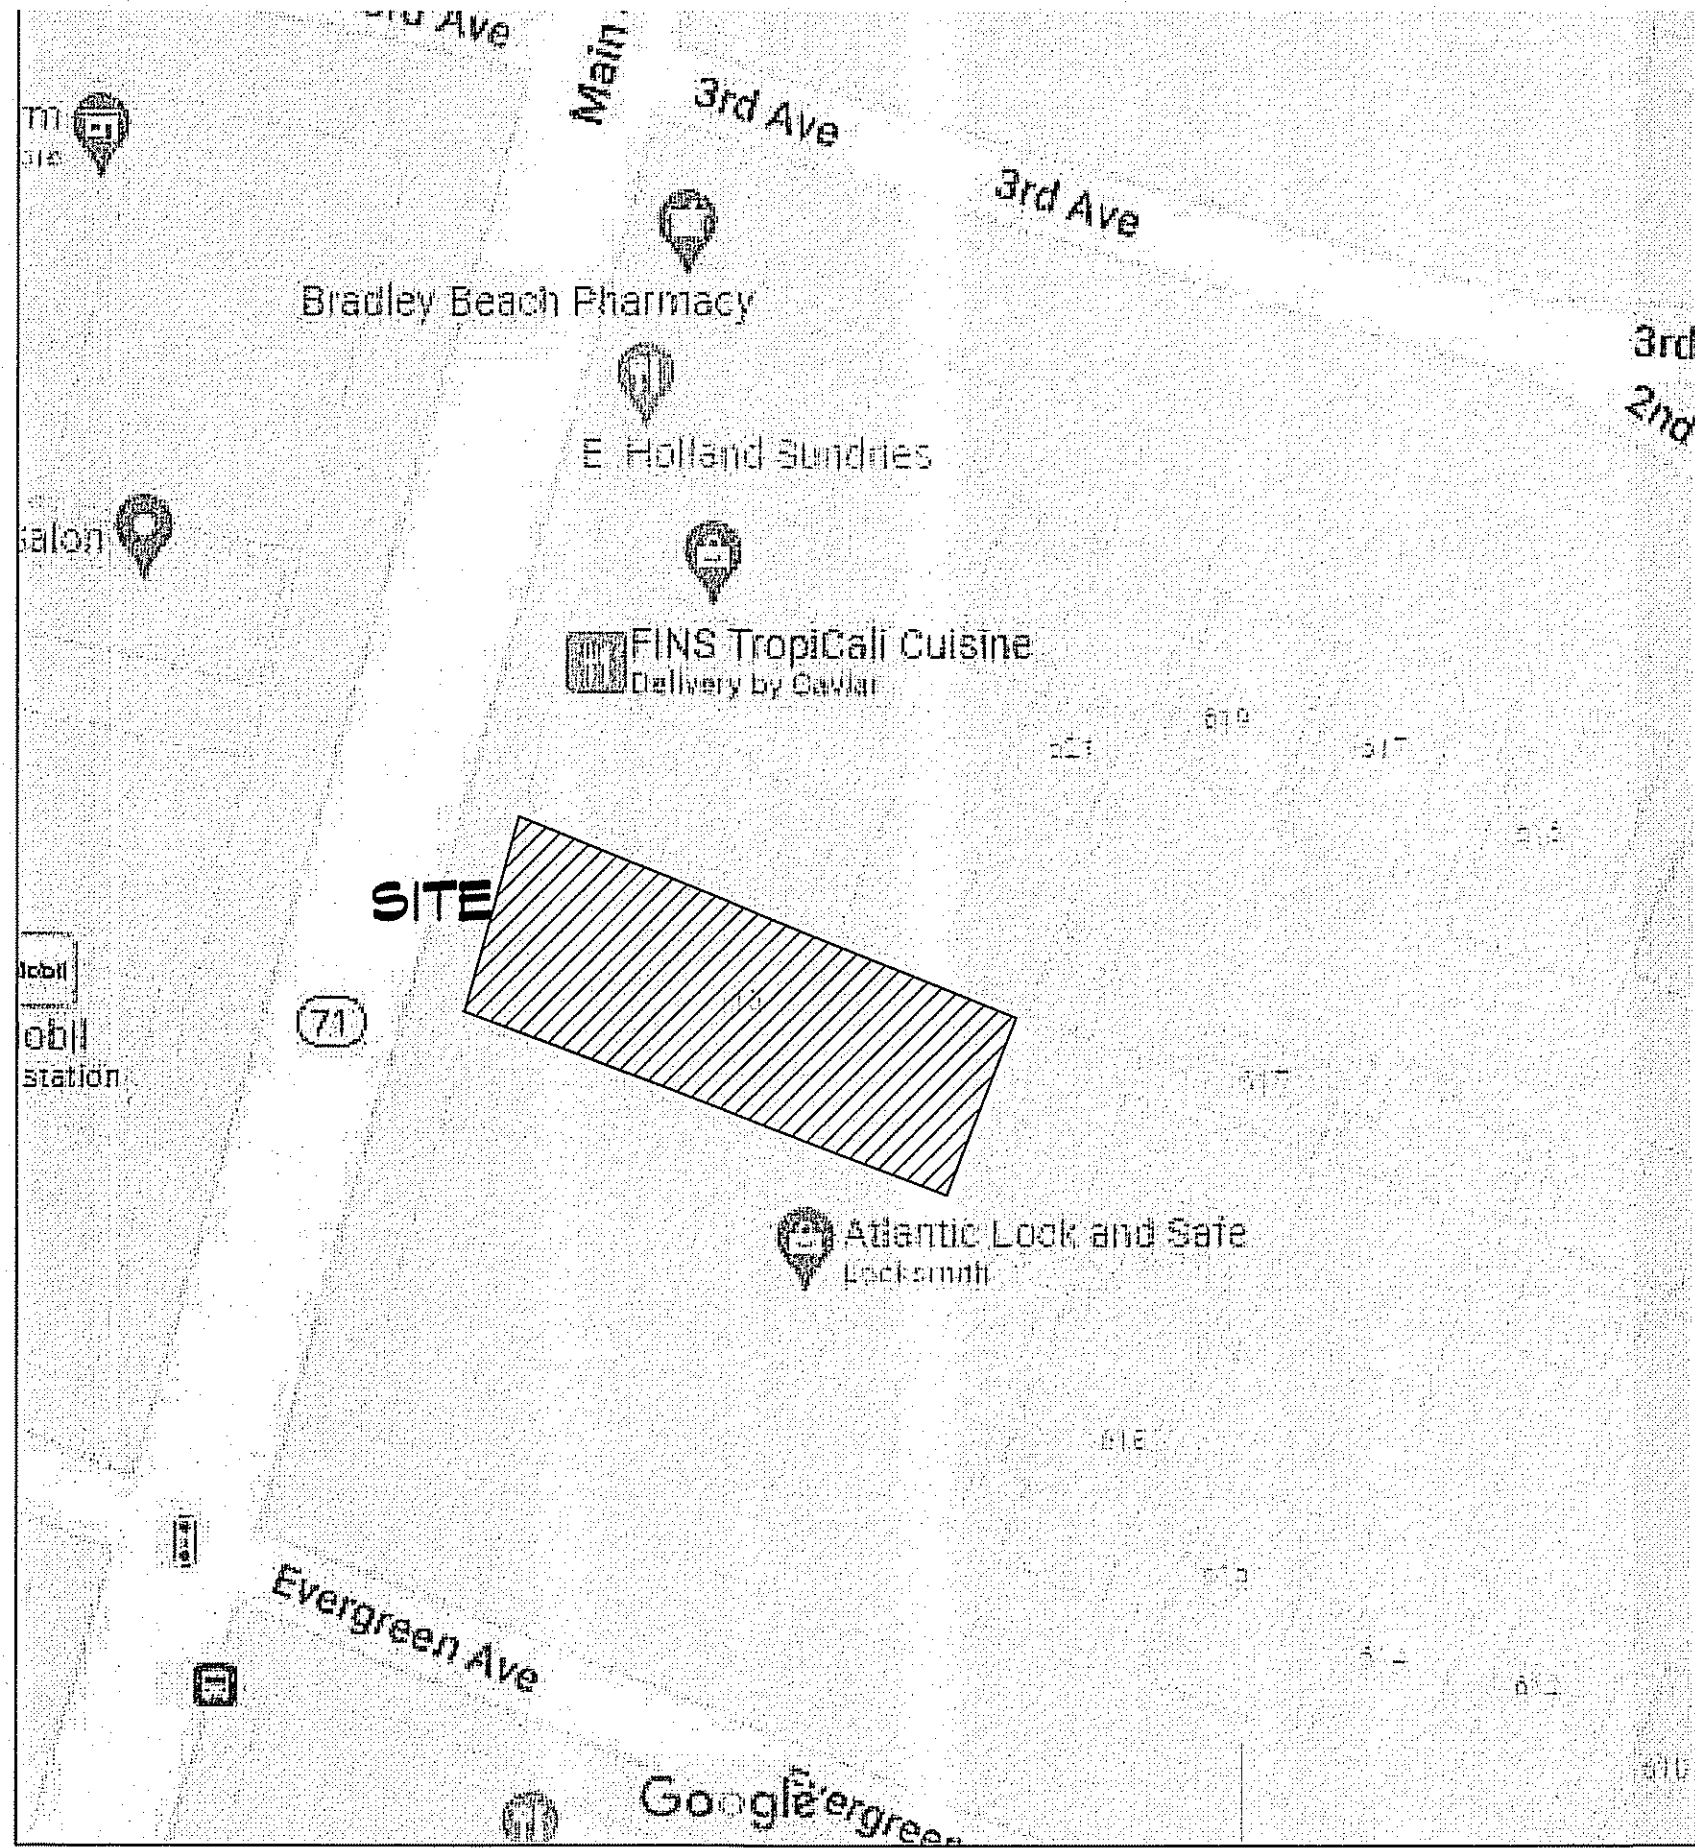


INTERIOR ALTERATIONS TO THE: BRADLEY CINEMA	
110 MAIN STREET BRADLEY BEACH, NEW JERSEY	
LOT: 30 BLOCK: 71	
SURVEY AND KEY MAP	
COMM. No. • 24.015	
DWN BY • DM CHK BY • DJP	
REVISED •	
DATE • 4 / 15 / 24	
PHASE • Zoning	
A-1	
DWG • 1 OF • 11	
PASSMAN ERCOLINO Architects, P.C.	
Donald J. Passman, AIA NJ RA, Lic. No. 00897 NY RA, Lic. No. 002782-1 PA RA, Lic. No. 013277-B MA RA, Lic. No. 013277-B MAAARB Cert. No. 33816	
Anthony J. Ercolino, AIA NJ RA, Lic. No. 00897 NY RA, Lic. No. 002782-1 PA RA, Lic. No. 013277-B MA RA, Lic. No. 013277-B MAAARB Cert. No. 43384	
1320 Atlantic Avenue, Ocean, New Jersey 07712 Ph. 732-531-0709 Fax. 732-531-0706	