



\\HWEL-VB\PROJECTS\16\2016004_SANITARY_SEWER_MASTER_PLANNING - ROLAND, OKLAHOMA\DRAWINGS\WORKING\ALEXANDER_CONCEPTUAL_LAYOUT.DWG. 5/17/2022 7:50 AM. BLAKE PEACOCK. LAYOUT1 (6)

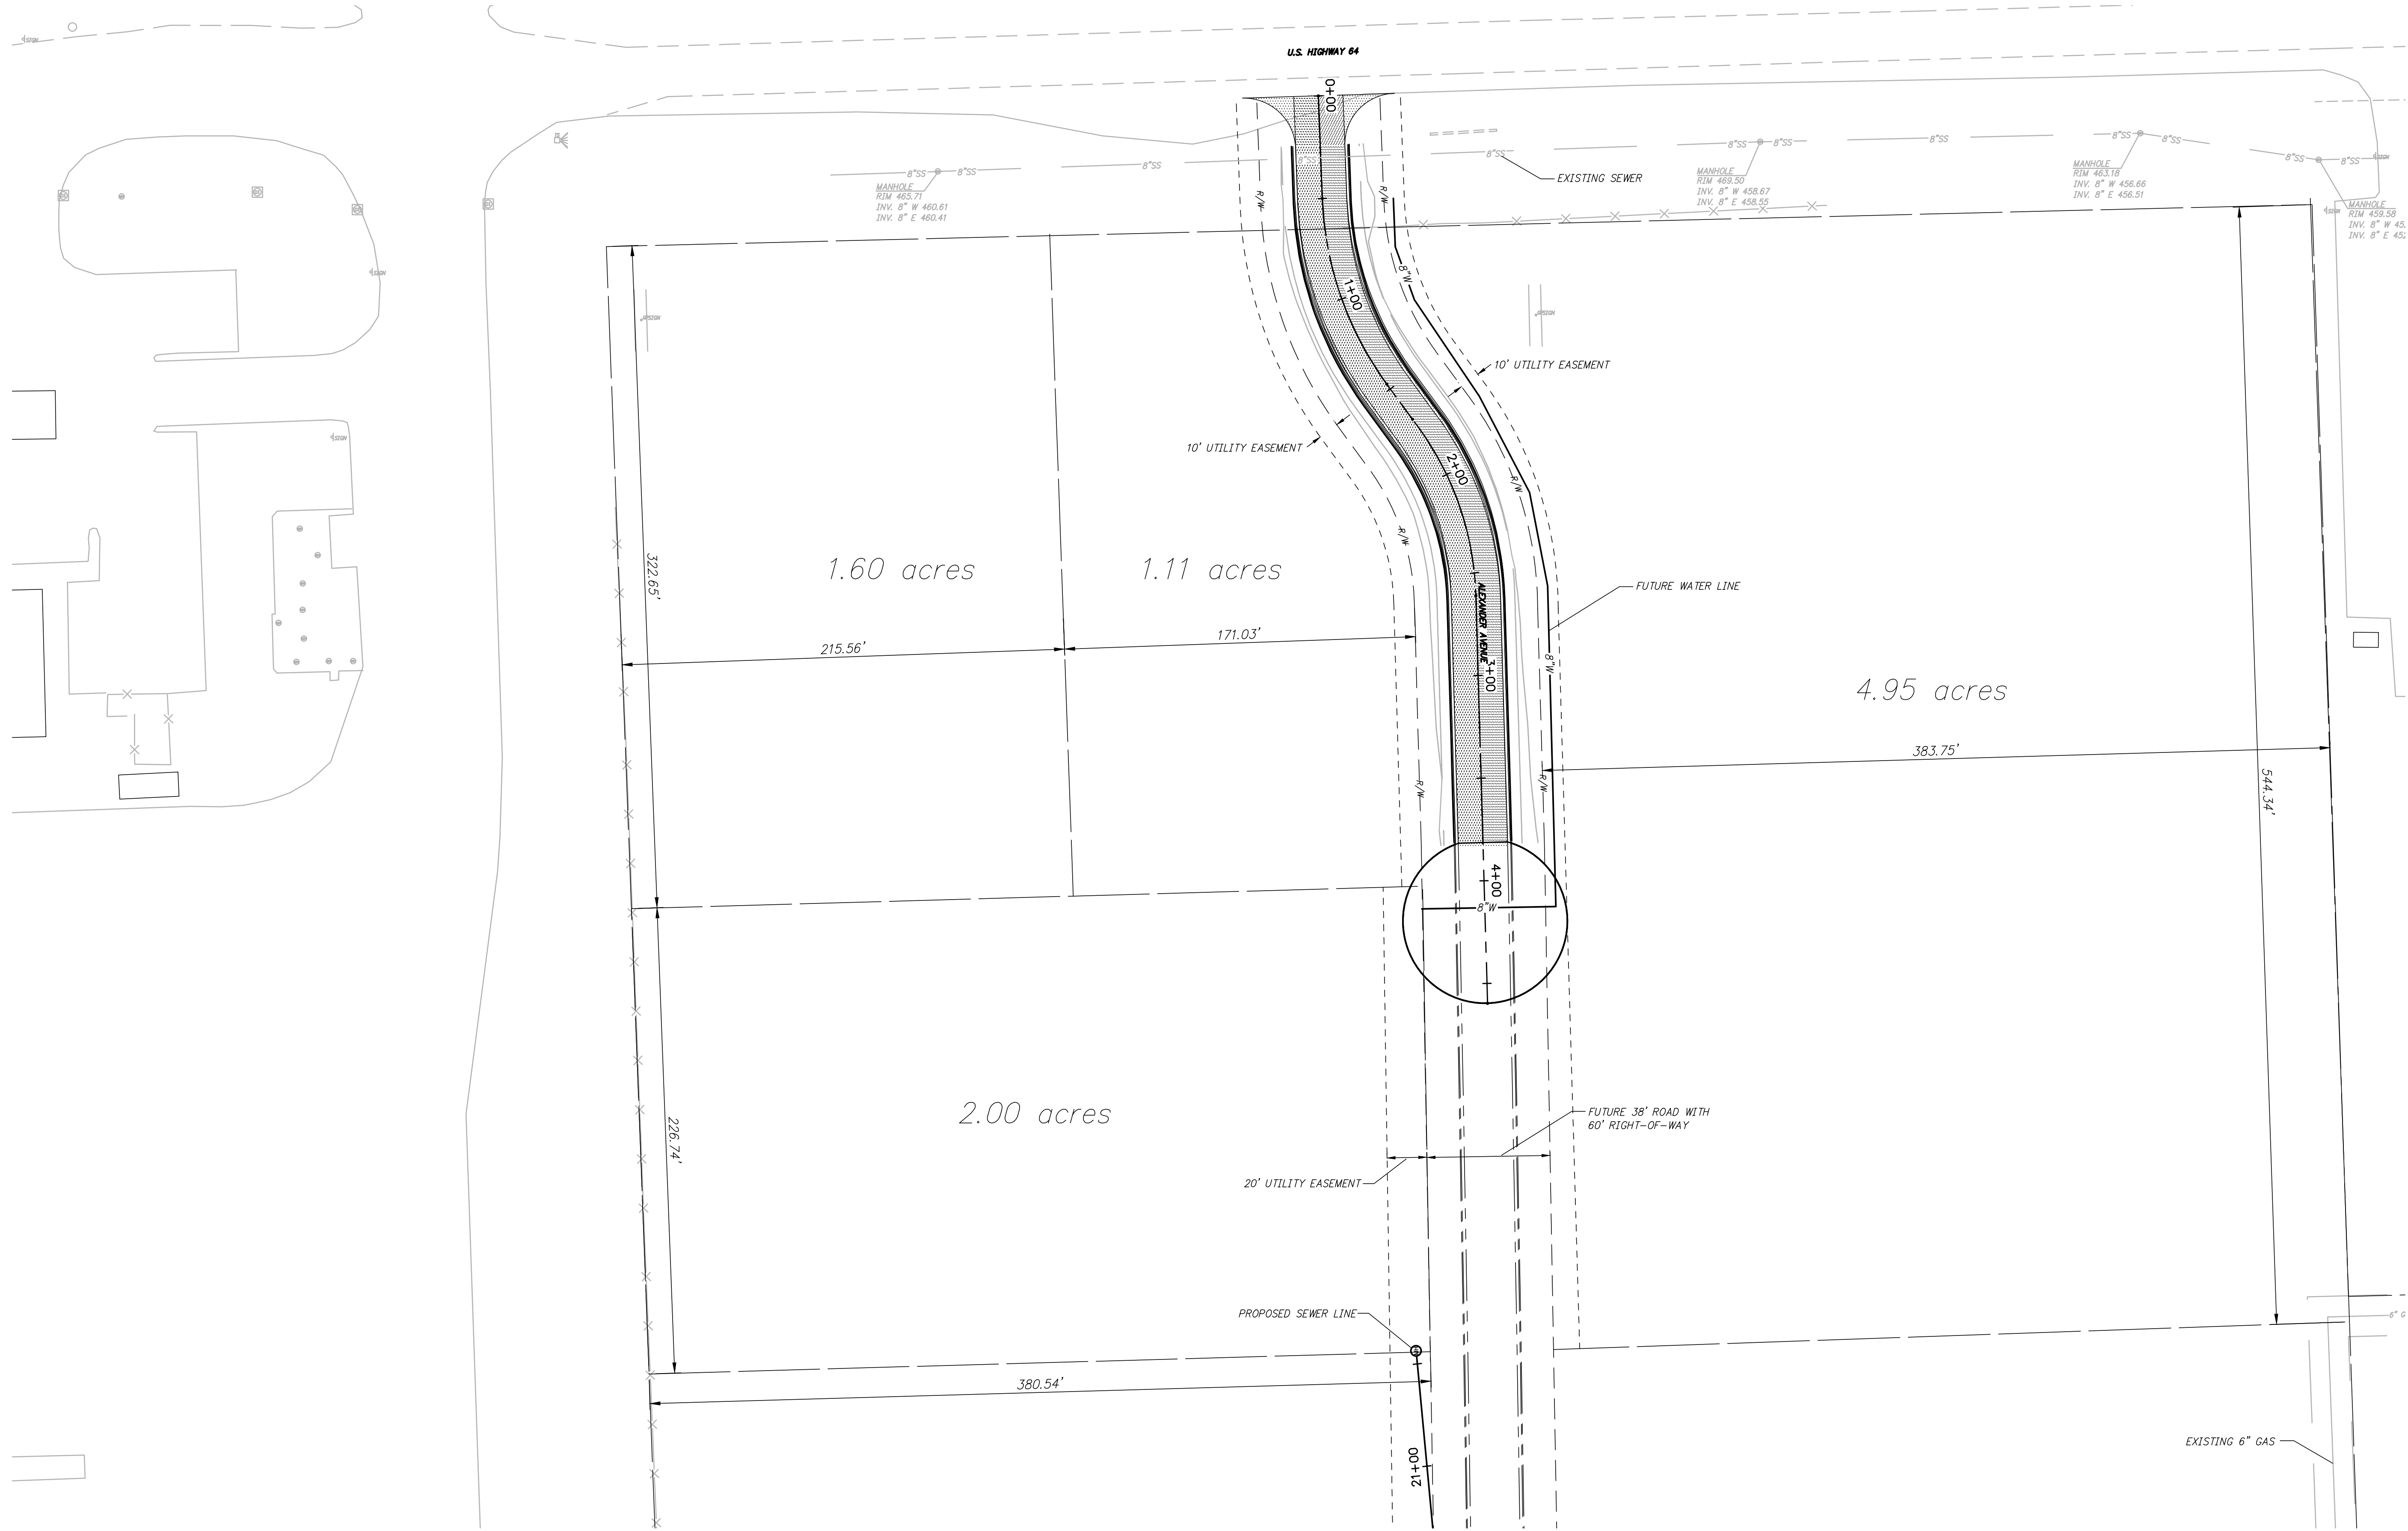

1" = 40'
ONE INCH AT FULL SIZE IF NOT ONE INCH SCALE ACCORDINGLY

DATE	REVISION

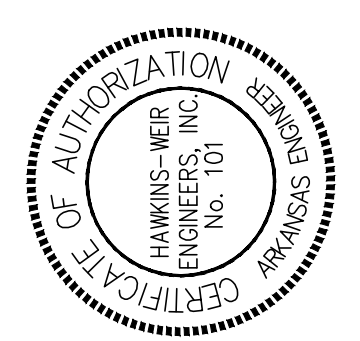

HAWKINS-WEIR ENGINEERS, INC.

Van Buren (479) 474-1227 | Fort Smith (479) 242-4885 | Fayetteville (479) 455-2206 | Little Rock (501) 374-4846

www.hawkins-weir.com

ROLAND, OKLAHOMA
ALEXANDER CONCEPTUAL LOT LAYOUT
FOR: ALEXANDER RANCH

DATE: MAR 2022
SCALE: 1"=40'
DESIGNED BY: BAP
DRAWN BY:
HWEI NO.: 2016004
DWG. NO.: ALEXANDER
SHEET 1

© HAWKINS-WEIR ENGINEERS, INC. 2021