



1 FIRST FLOOR
1/8" = 1'-0"

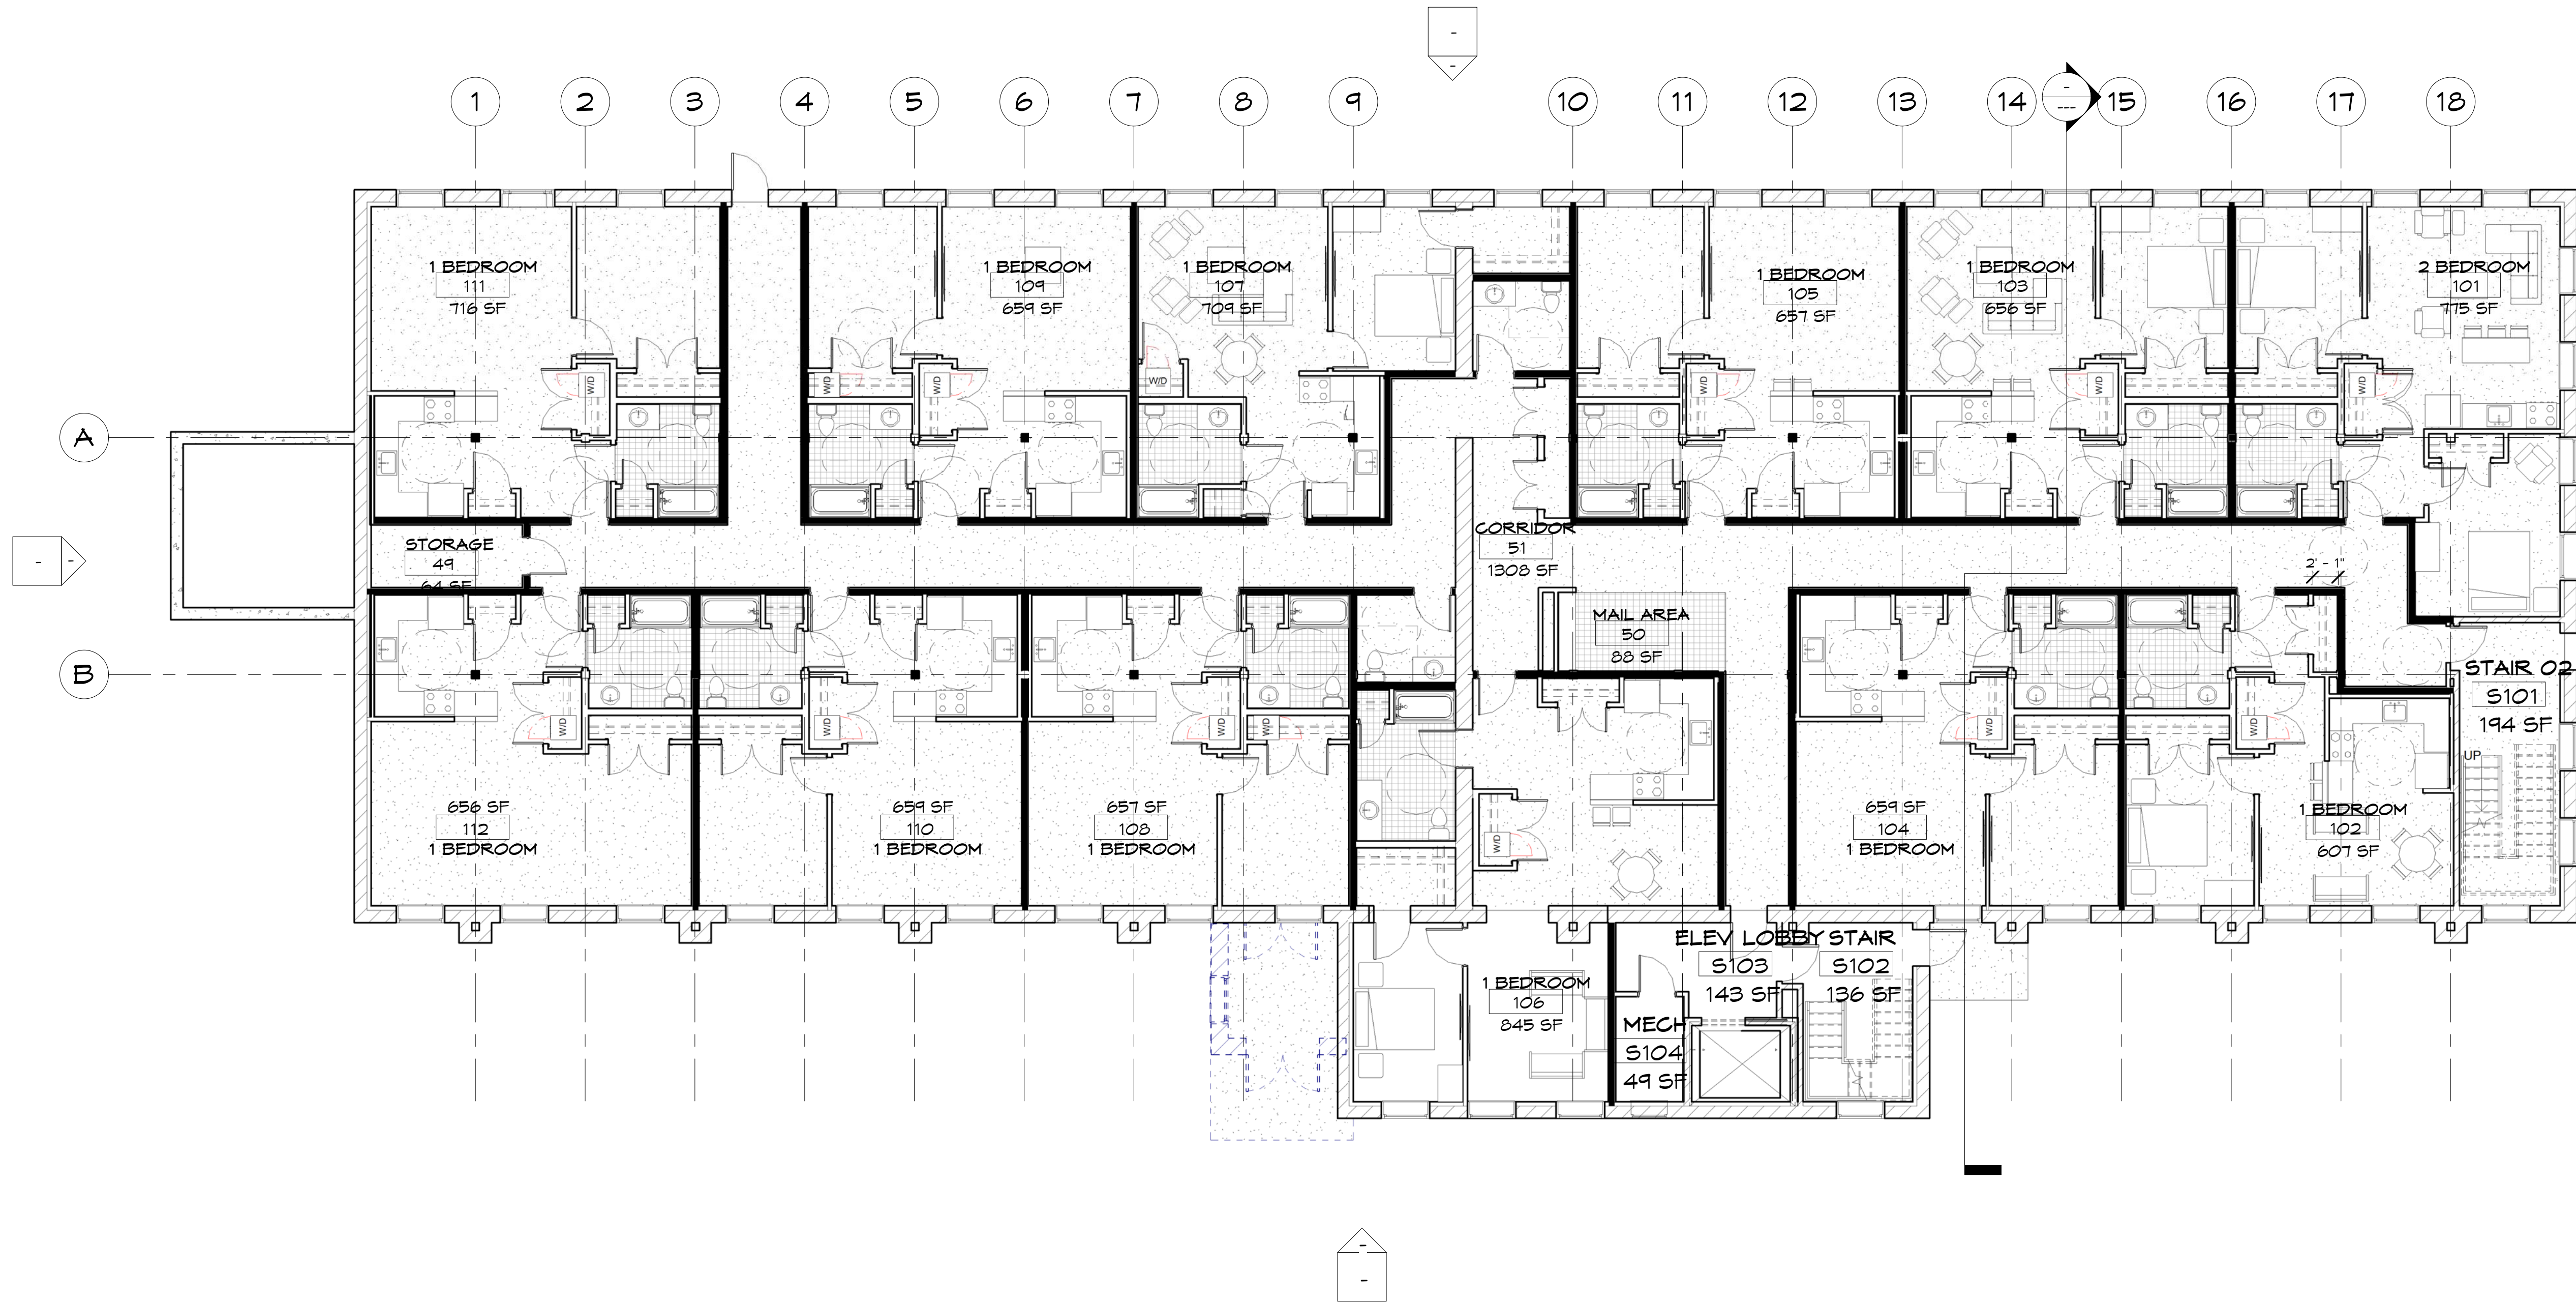

UNIT AREA		
UNIT TYPE	NUMBER	Area
FIRST FLOOR		
1 BEDROOM	102	607 SF
1 BEDROOM	103	656 SF
1 BEDROOM	104	659 SF
1 BEDROOM	105	657 SF
1 BEDROOM	106	845 SF
1 BEDROOM	107	704 SF
1 BEDROOM	108	657 SF
1 BEDROOM	109	659 SF
1 BEDROOM	110	659 SF
1 BEDROOM	111	716 SF
1 BEDROOM	112	656 SF
1 BEDROOM: 11		7,479 SF
2 BEDROOM: 1	101	775 SF
2 BEDROOM: 12		8,254 SF
SECOND FLOOR		
1 BEDROOM	202	608 SF
1 BEDROOM	203	657 SF
1 BEDROOM	204	659 SF
1 BEDROOM	205	657 SF
1 BEDROOM	206	845 SF
1 BEDROOM	207	2,280 SF
1 BEDROOM	208	657 SF
1 BEDROOM	209	659 SF
1 BEDROOM	210	659 SF
1 BEDROOM	212	656 SF
1 BEDROOM: 10		8,345 SF
2 BEDROOM: 1	201	775 SF
2 BEDROOM: 2	211	652 SF
2 BEDROOM: 2		1,427 SF
2 BEDROOM: 12		9,772 SF
THIRD FLOOR		
1 BEDROOM	302	609 SF
1 BEDROOM	303	657 SF
1 BEDROOM	304	672 SF
1 BEDROOM	305	694 SF
1 BEDROOM	306	814 SF
1 BEDROOM: 5		3,446 SF
2 BEDROOM: 1	301	775 SF
2 BEDROOM: 1		775 SF
STUDIO BEDROOM: 1	307	451 SF
STUDIO BEDROOM: 1		451 SF
THIRD FLOOR: 7		4,673 SF
TOTAL UNITS: 31		22,699 SF

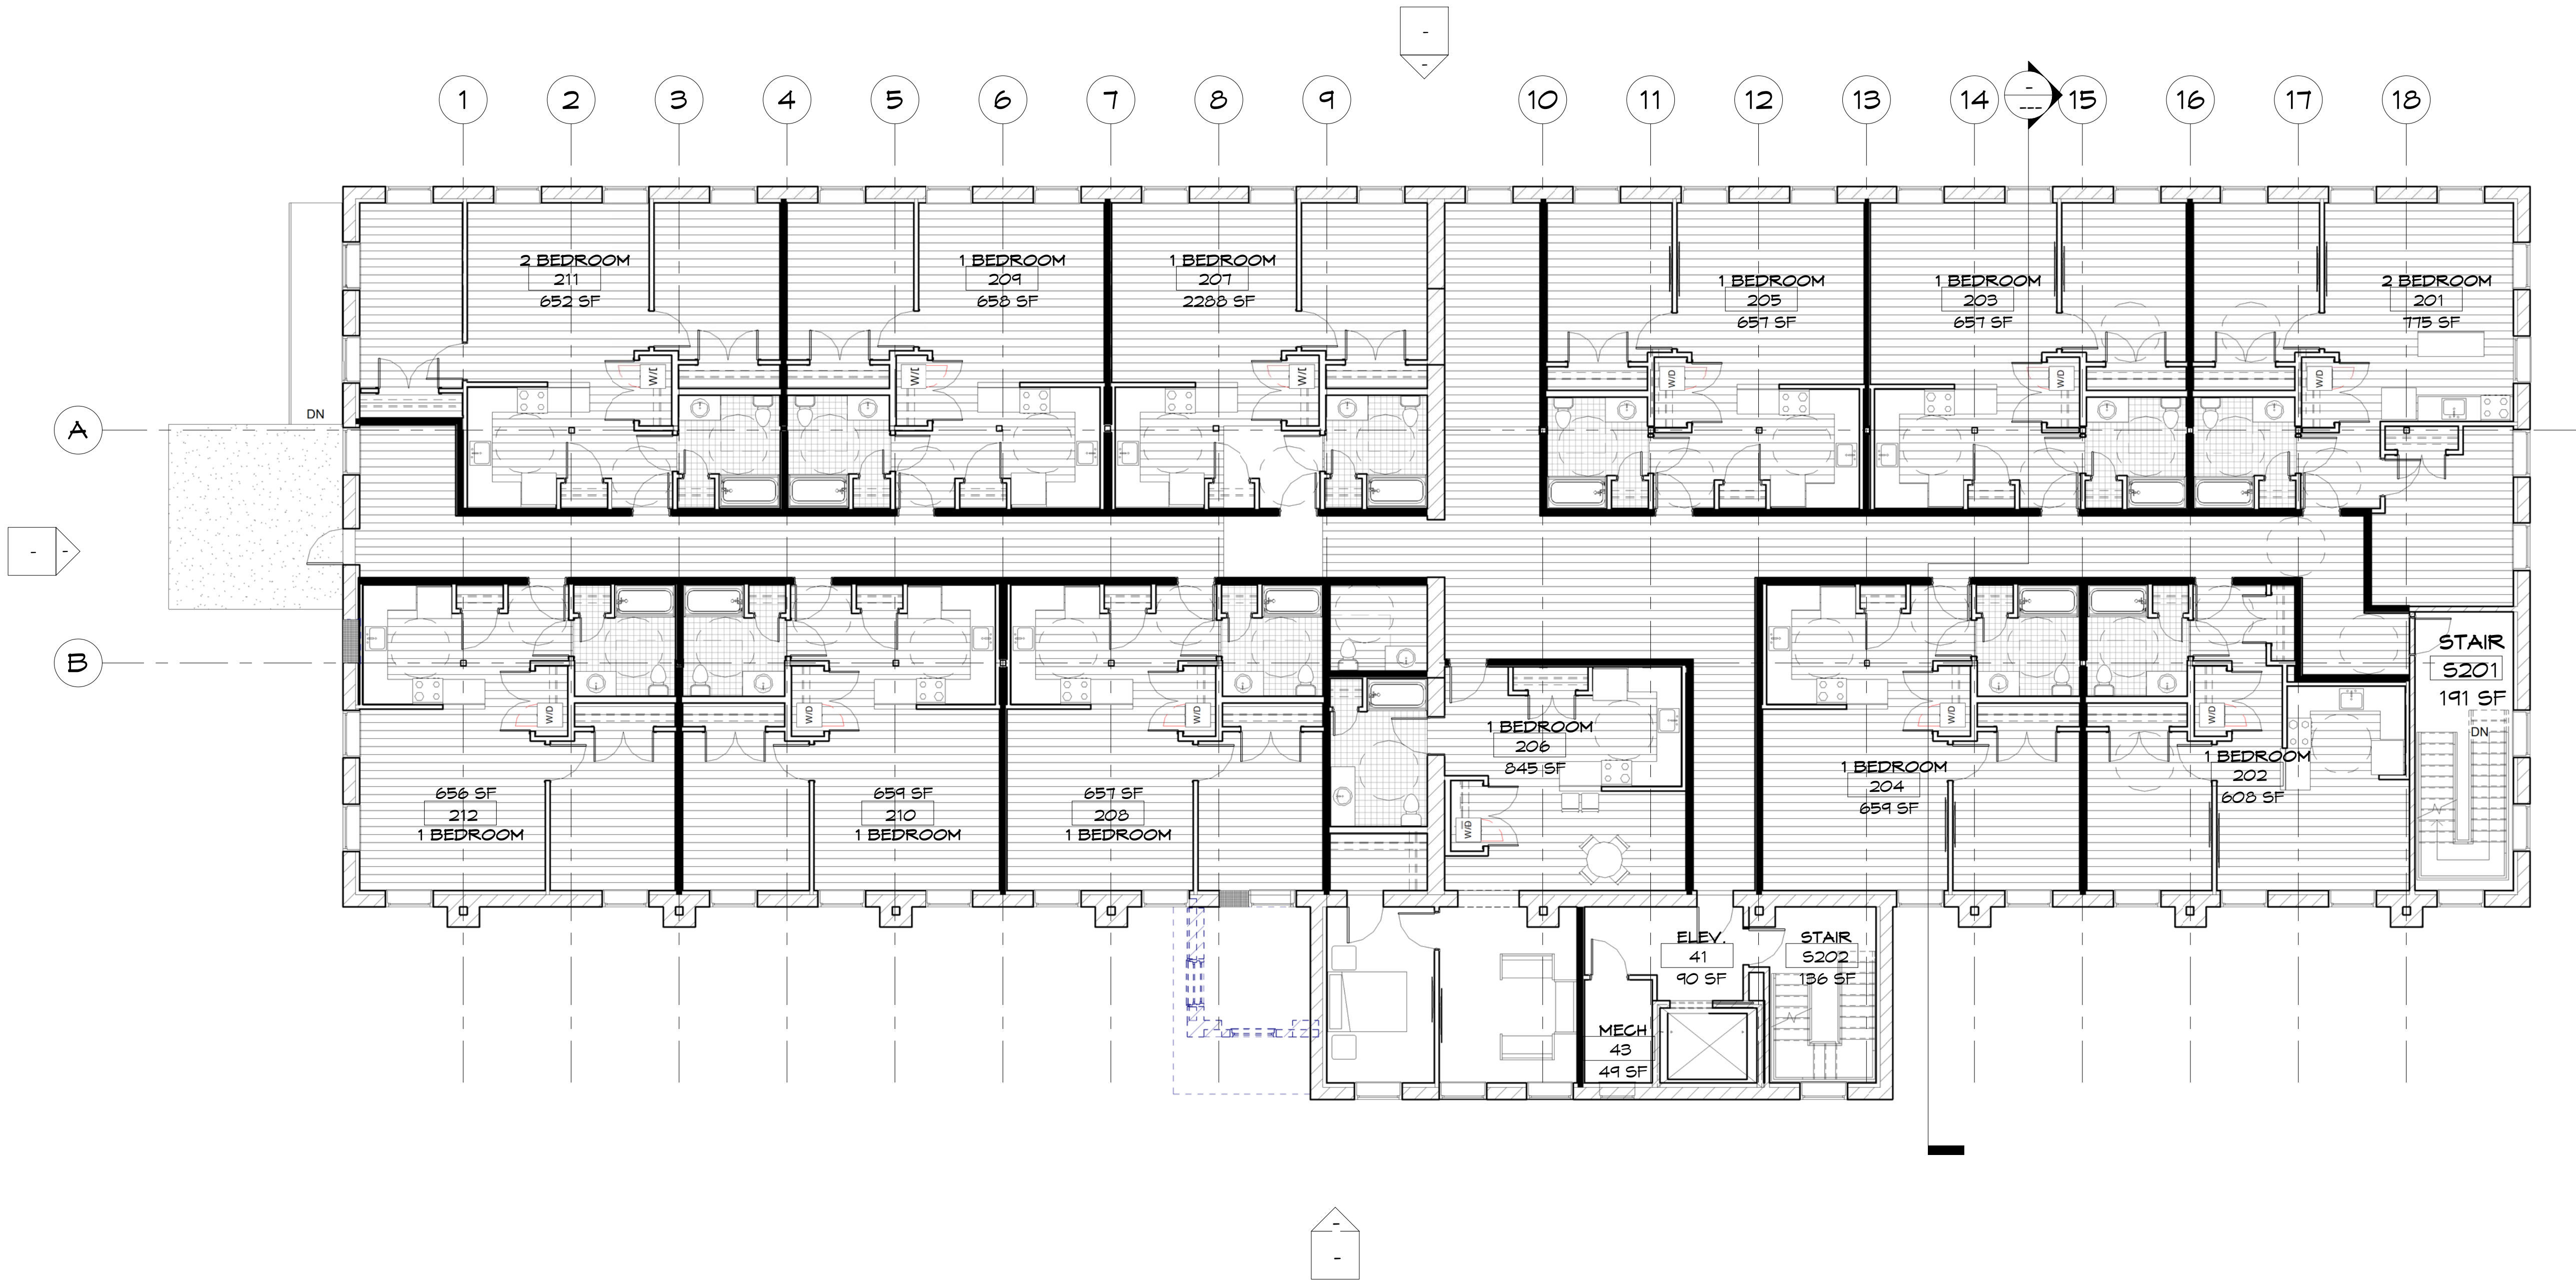

1 SECOND FLOOR
1/8" = 1'-0"

Job No. mmy-xxxx

Schadler Seinau associates, p.c.
architecture • planning • interiors
5 waterville road, farmington, ct 06032
(860) 677-9620
hsa-architects.com



CLARK BUILDING
160 HARTFORD ROAD
MANCHESTER CT


REVISION
NO. DESC. DATE

NOT FOR
CONSTRUCTION

SECOND FLOOR
PLAN

DATE ISSUED: Issue Date
SCALE: 1/8" = 1'-0"

A-102

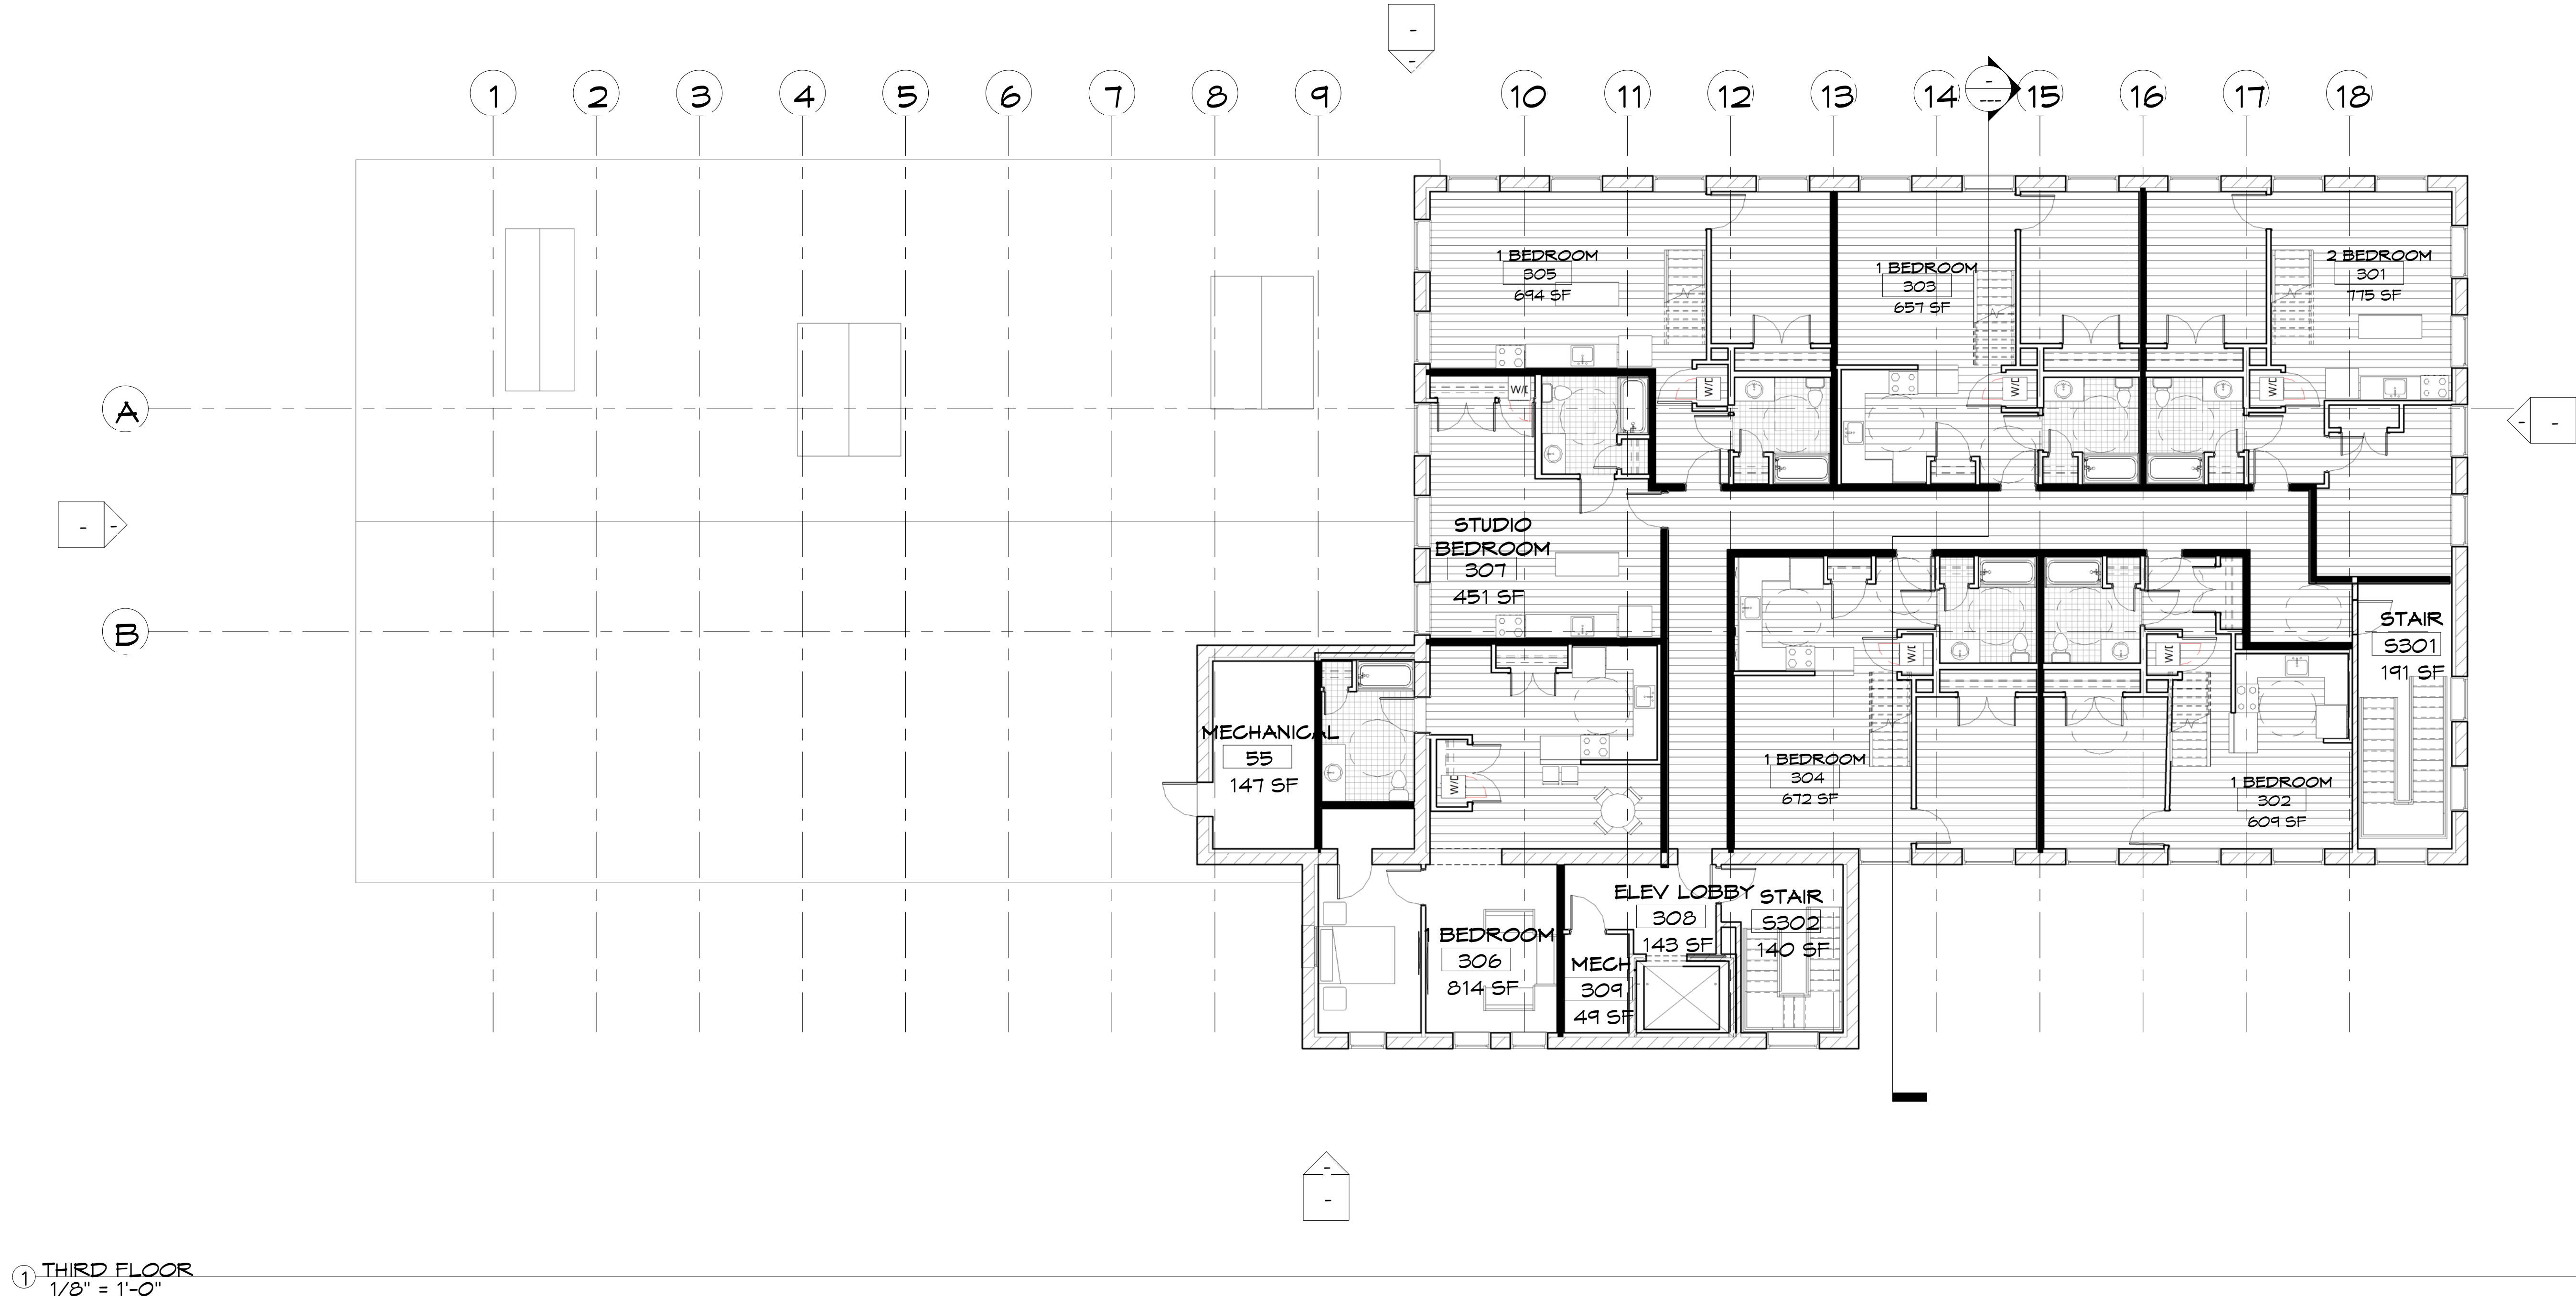

CLARK BUILDING
160 HARTFORD ROAD
MANCHESTER CT


REVISION		
NO	DESC	DATE

NOT FOR
CONSTRUCTION

THIRD FLOOR

DATE ISSUED: Issue Date	SCALE: 1/8" = 1'-0"
----------------------------	------------------------

A-103

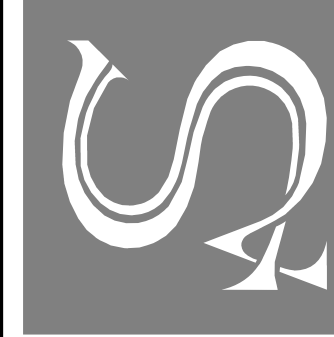

Schadler Seinau associates, p.c.
architecture • planning • interiors
5 waterville road, farmington, ct 06032
(860) 677-9620
hsa-architects.com


Job.No. YYYY-XXXX



2 3D View 4



1 3D View 2

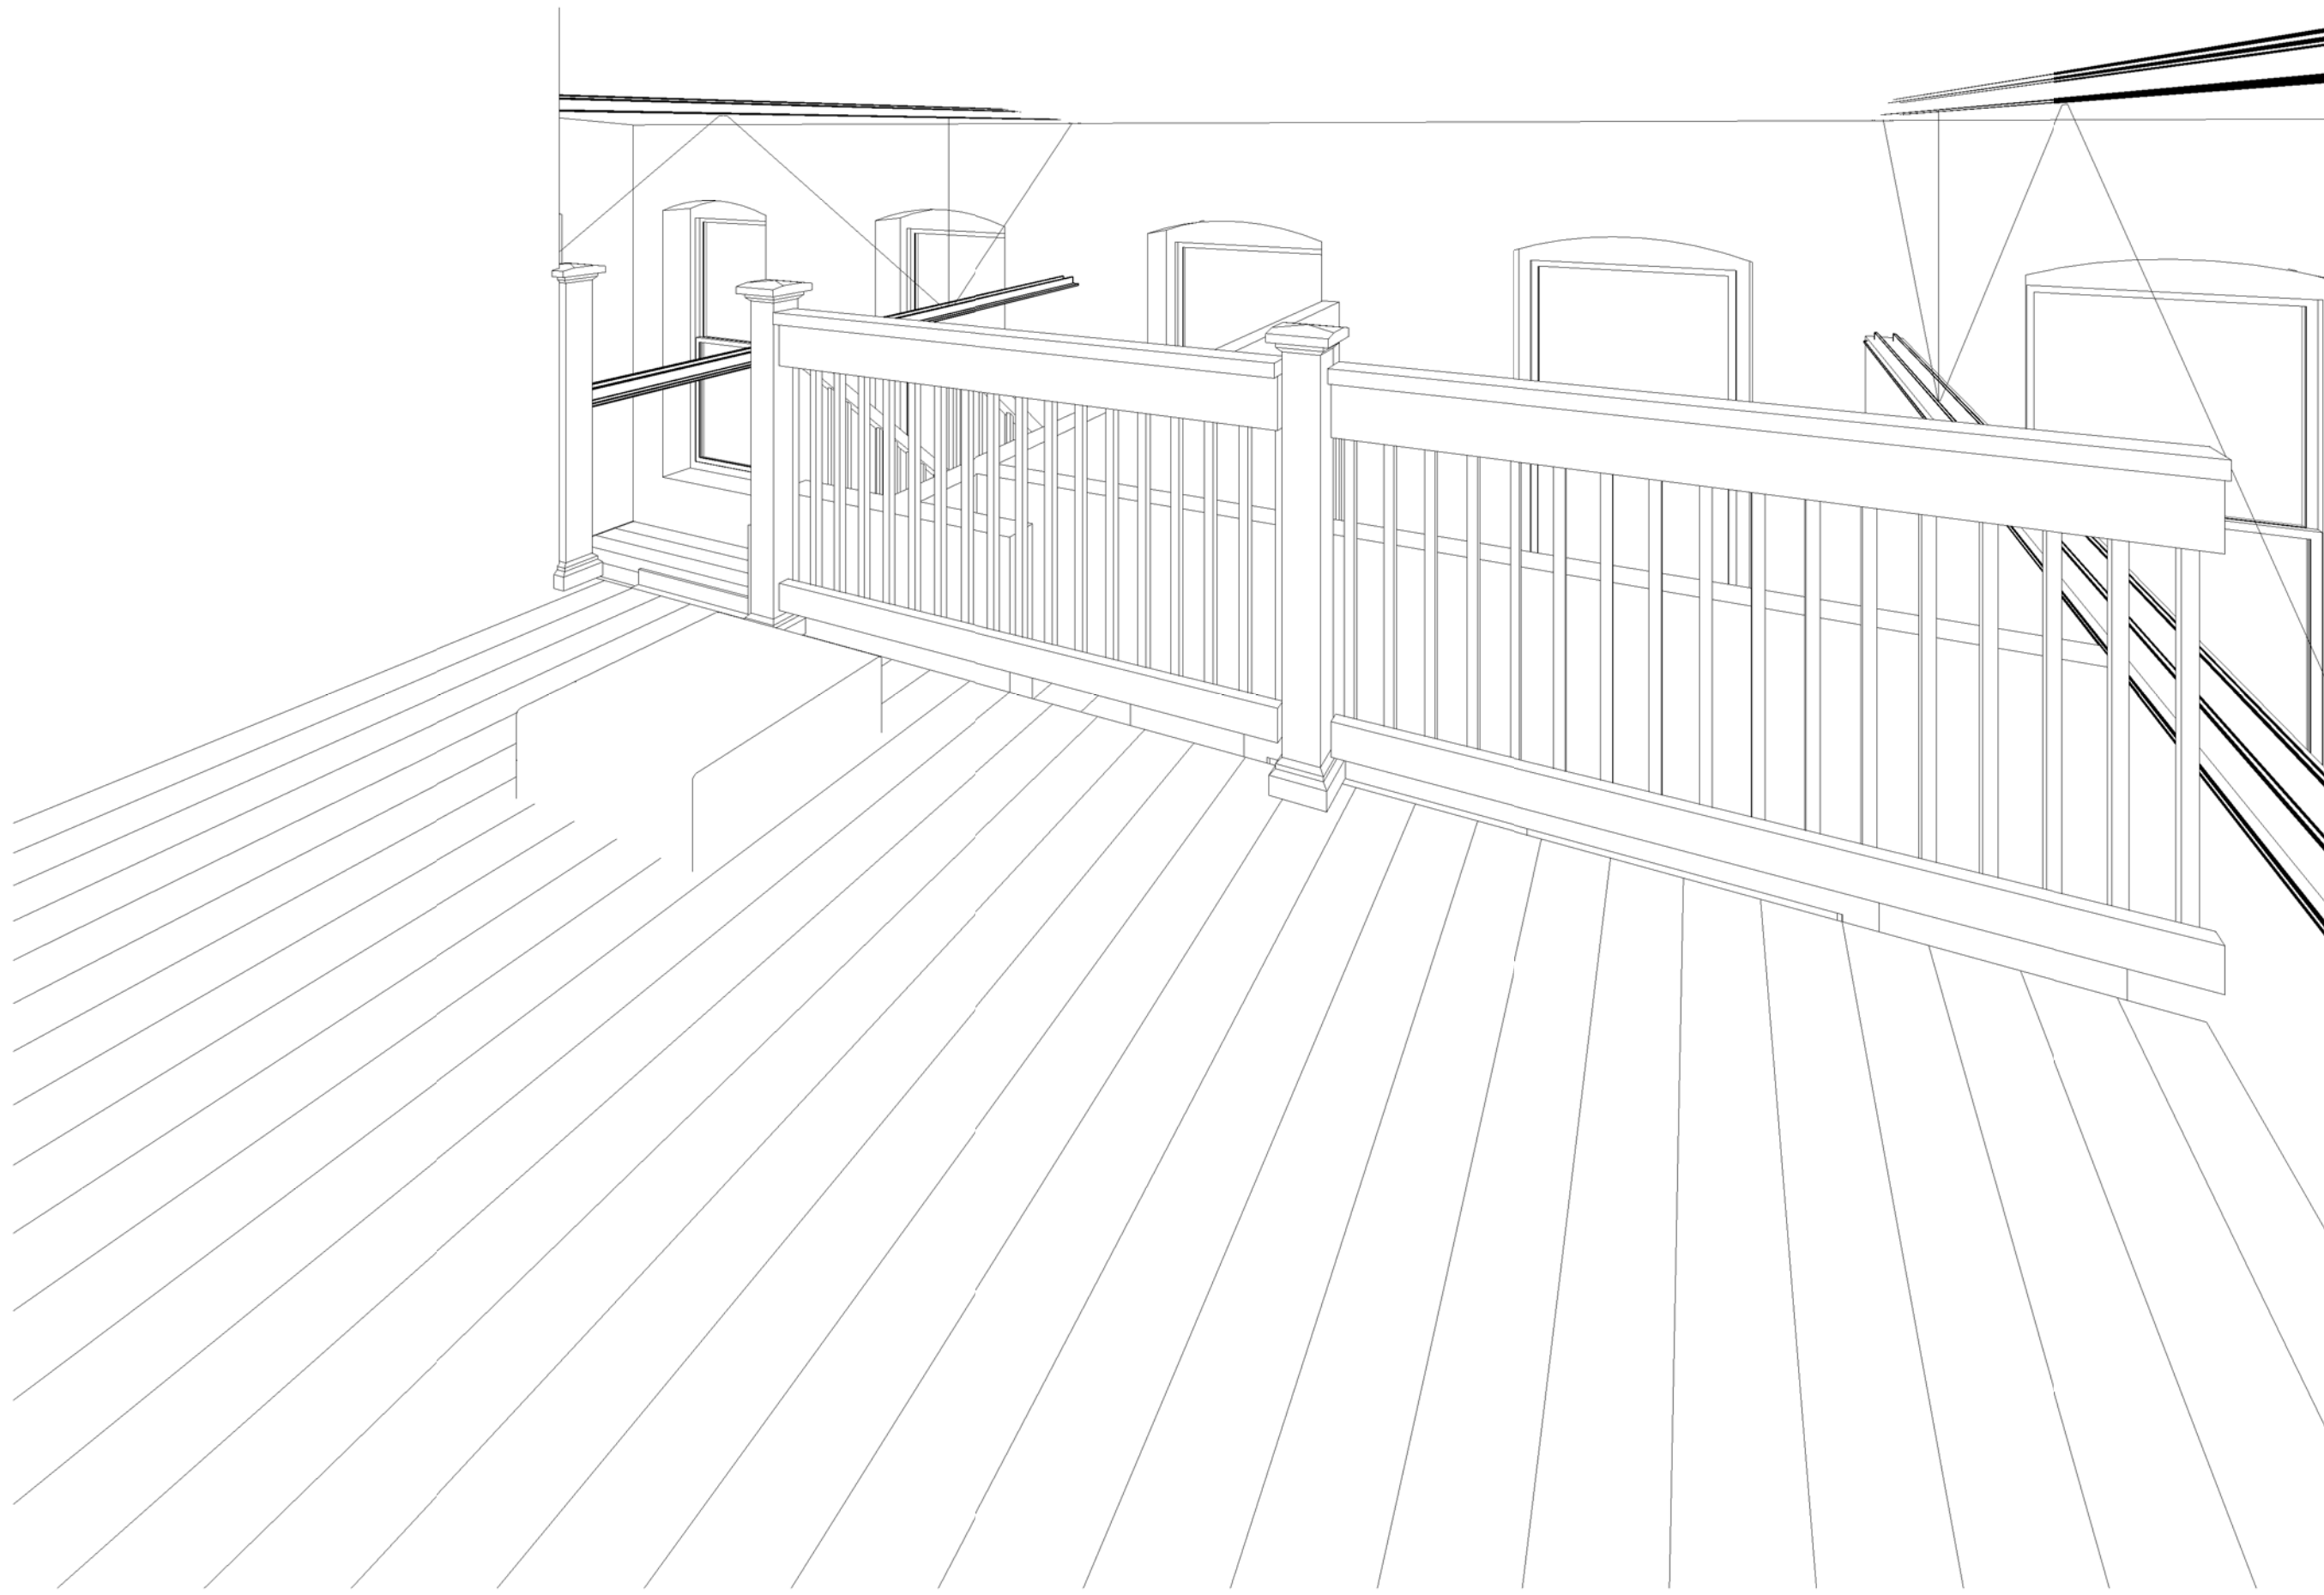

3 3D View 5

Job.No.YYYY-XXXX

Schadler Seinau associates, p.c.
architecture • planning • interiors
5 waterville road, farmington, ct 06032
(860) 677-9620
hsa-architects.com



CLARK BUILDING
160 HARTFORD ROAD
MANCHESTER CT

REVISION		
NO	DESC	DATE
NOT FOR CONSTRUCTION		

ELEVATIONS	DATE ISSUED:	SCALE:
	Issue Date	

A-201