
SOUTH WELLWOOD AVENUE

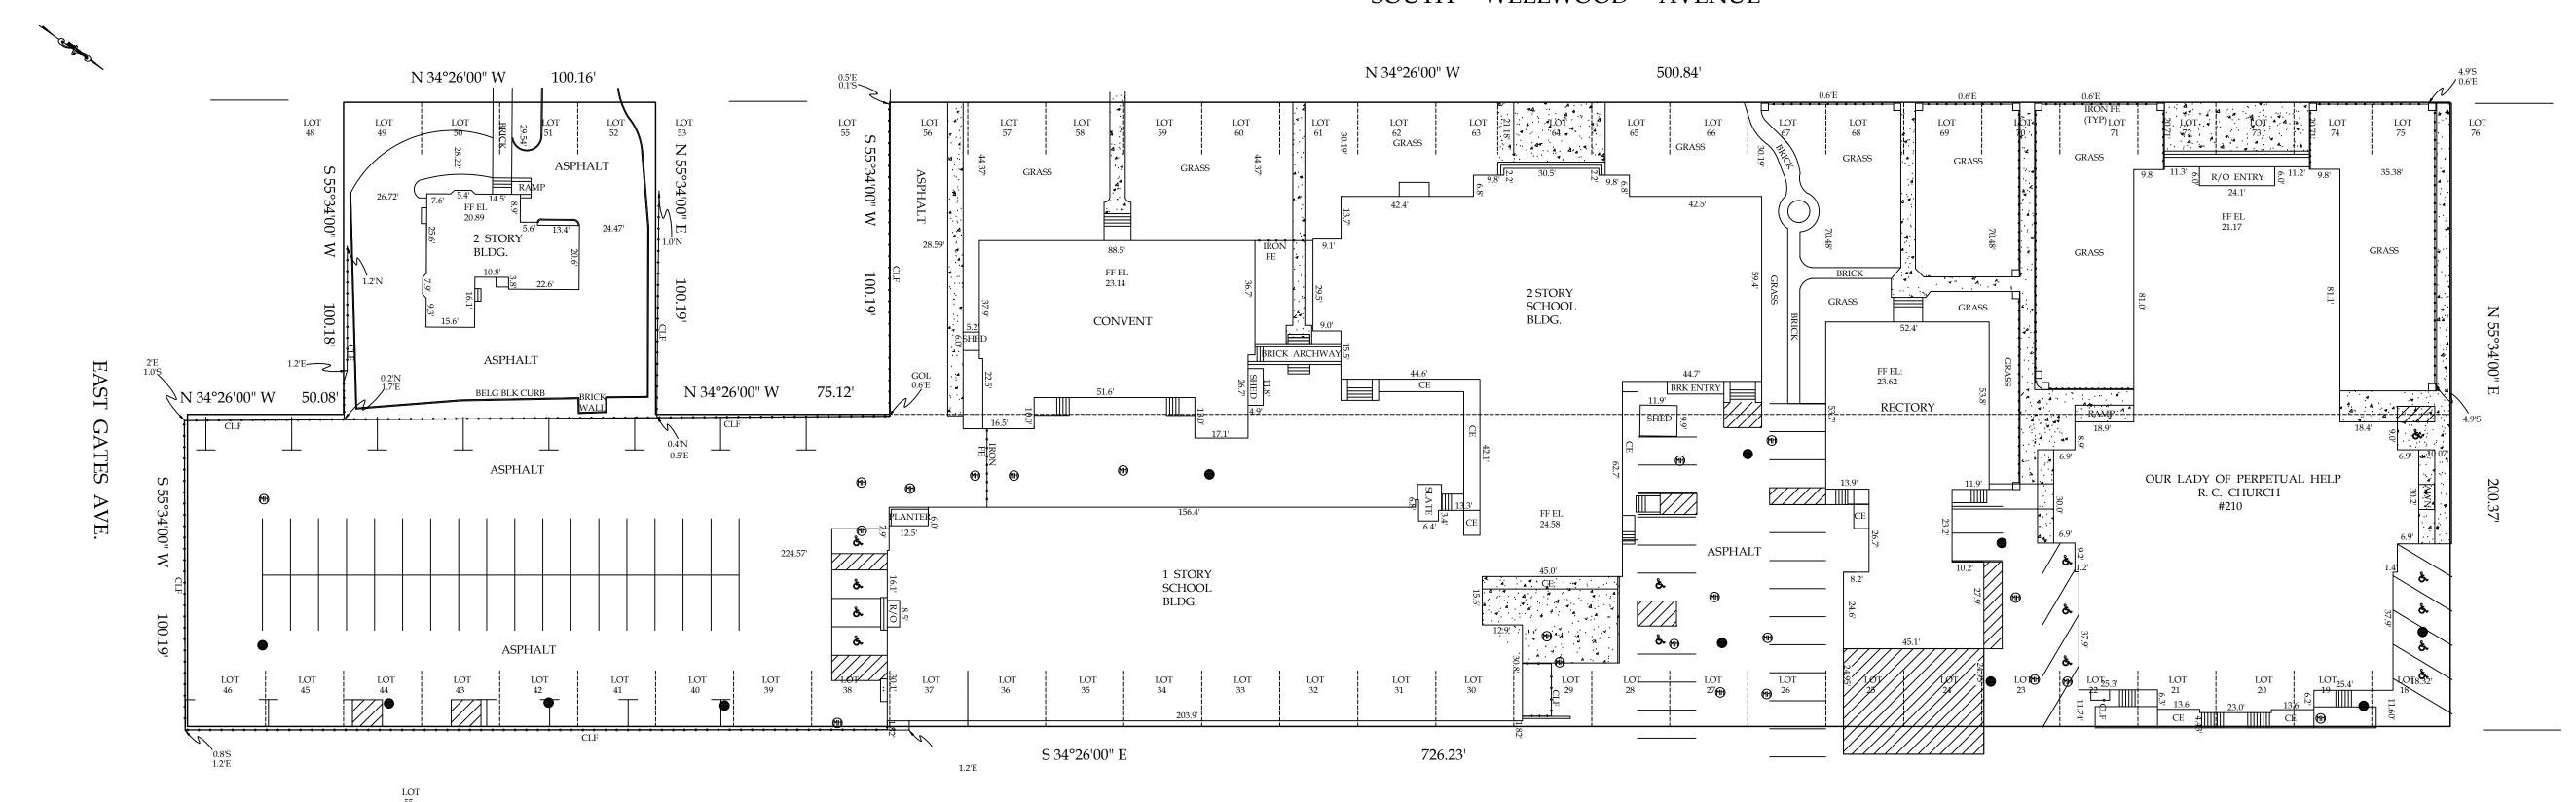

SOUTH HIGH STREET

- & = HANDICAP PARKING
- = MANHOLE
- \bullet = GRATE
- □ = BRICK COLUMN
- = CONCRETE

SURVEY OF LOTS 18-46 INCL.,

49-52 INCL. & 56-75 INCL.

MAP OF BLK 4

PROPERTY OF WELLWOOD, SHEET 6

AKA MAP OF THE CITY OF BRESLAU

FILED: MAP #155

LOCATED AT VILLAGE OF LINDENHURST


TOWN OF BABYLON


SUFFOLK COUNTY, NY

S.C.T.M.: 103-10-4-14, 16.1, 16.2 & 17.2

CERTIFIED TO:

OUR LADY OF PERPETUAL HELP R.C. CHURCH

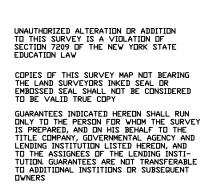

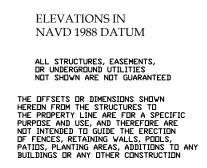

PREPARED BY:

DONALD L. MALM, JR

LAND SURVEYOR
61 NASSAU AVE
ISLIP, NY 11751
631-581-0003
SCALE: 1"= 30'
DATE: JULY 8, 2015