

7,8 132 3 AV SE CALGARY AB




PROJECT NOTES

TOTAL LEASE AREA — 636.90 ft²
(63.81 m²)
RENOVATION AREA — 636.53 ft²
(59.32 m²)
ROOF DECK HEIGHT — 12 ft (3.66 m)
FIRE ALARM & SPRINKLER SYSTEM.
MAIN FLOOR COMMERCIAL RETAILS.
METAL FRAME & CONCRETE BUILDING.

MALL

LEGEND

- EXIST. DEMISING WALL TO ROOF DECK BY BUILDING
- NEW 3.5" STEEL CHANNEL STUD @ 15" O.C. W / 1/2" DRYWALL BOTH SIDES, TO BOTTOM OF EXIST. CEILING (8'0" HIGH). PAINT FINISH.
- SAME WALL CONSTRUCTION AS NEW WALL ABOVE, EXCEPT TO 7'0" HIGH ONLY. (1 STUD TO TIE IN W / SUSPEND CEILING GRID).

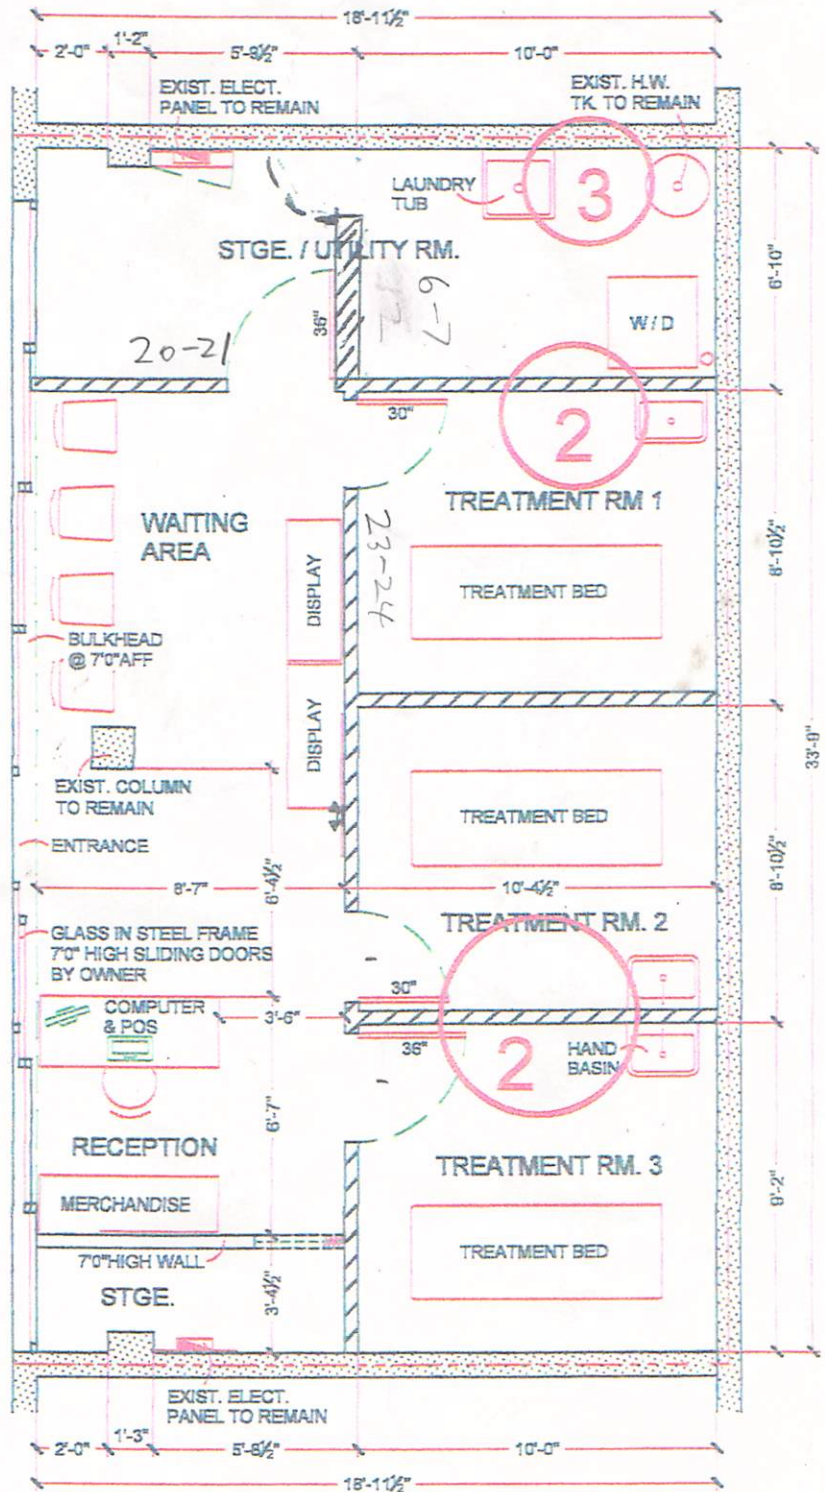

MAIN FL. FURNITURE & DIMENSION PLAN