


Oneida County Certified Survey Map No. 004854

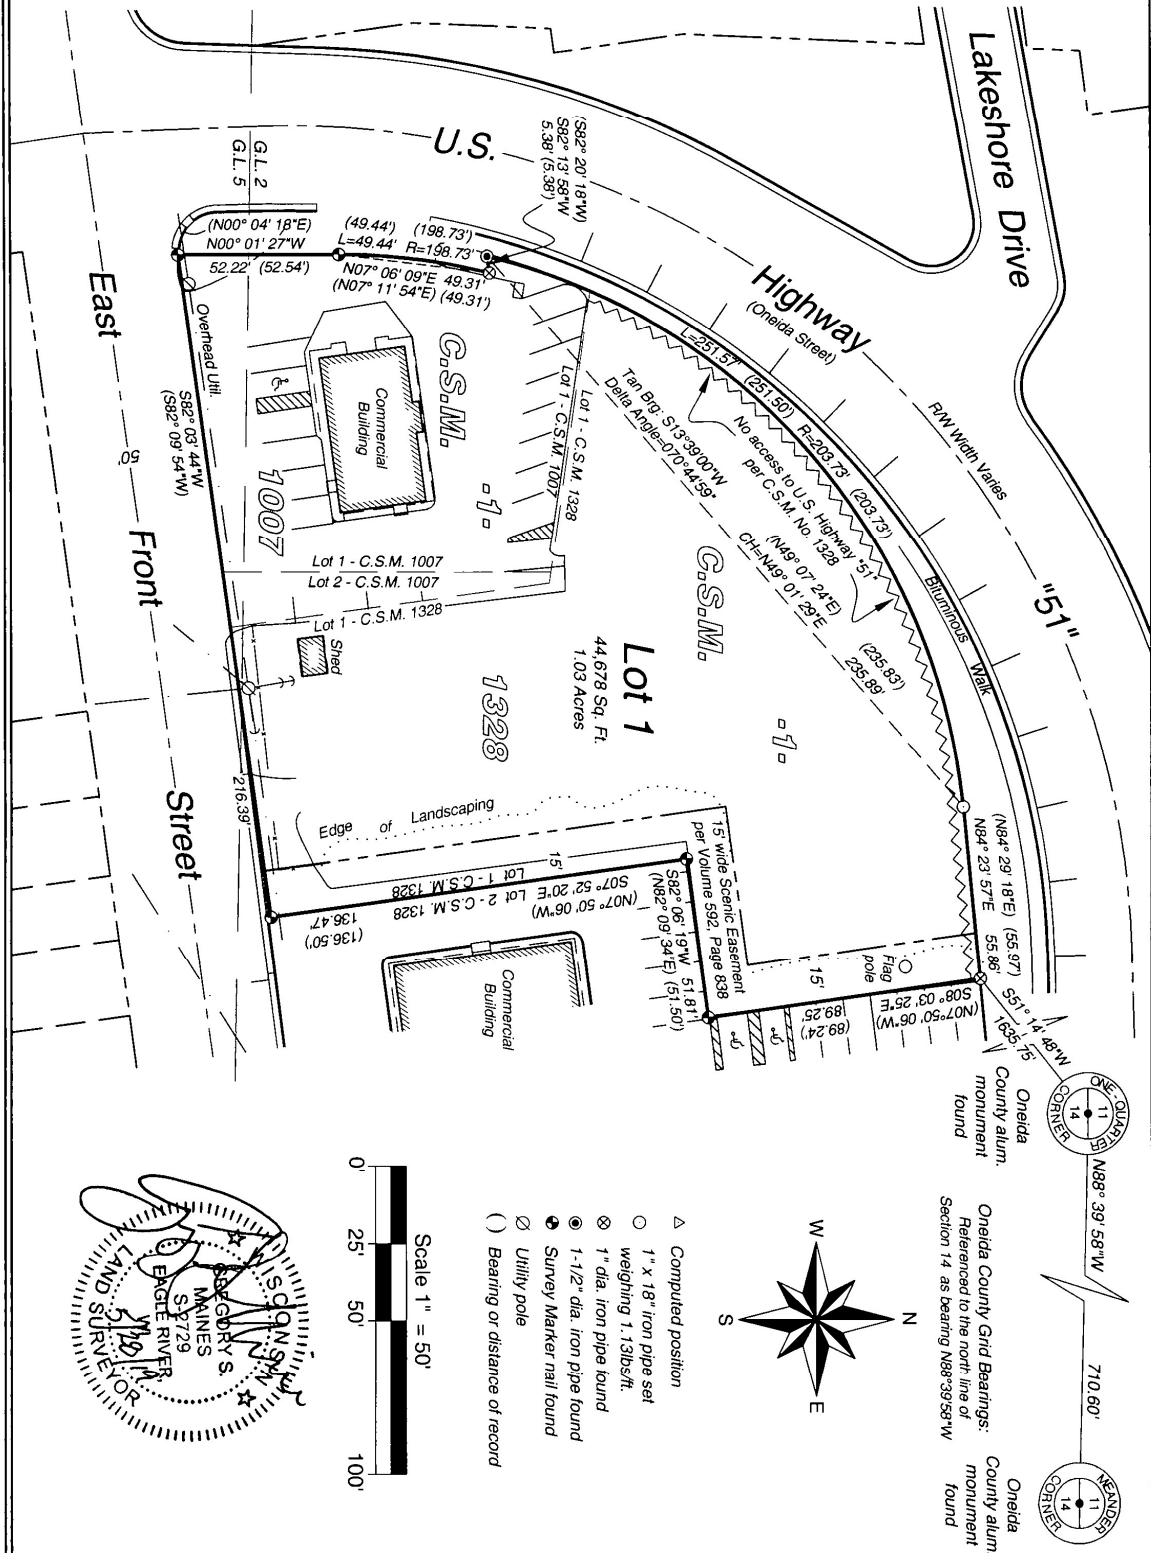

JOB #: 2019055
 DRAWN BY: LWW
 DATE: 05/28/2019
 SHEET 2 OF 2

CLIENT:
 Katar
 Properties, LLC

Lot 1 and part of Lot 2,
 Certified Survey Map No. 1007
 Recorded in Volume 4 C.S.M.'s on Page 1007
 Lot 1, Certified Survey Map No. 1328
 Recorded in Volume 5 C.S.M.'s on Page 1328
 all in Government Lots 2 & 5
 Section 14, T 39 N, R 6 E,
 Town of Minocqua, Oneida County, Wisconsin



5230 Highway 70 West
 Eagle River, WI 54521
 Phone 715.479.2570

1573 Highway 51 North
 Arbor Vitae, WI 54568
 Phone 715.356.9485

mainesandassociates.com