




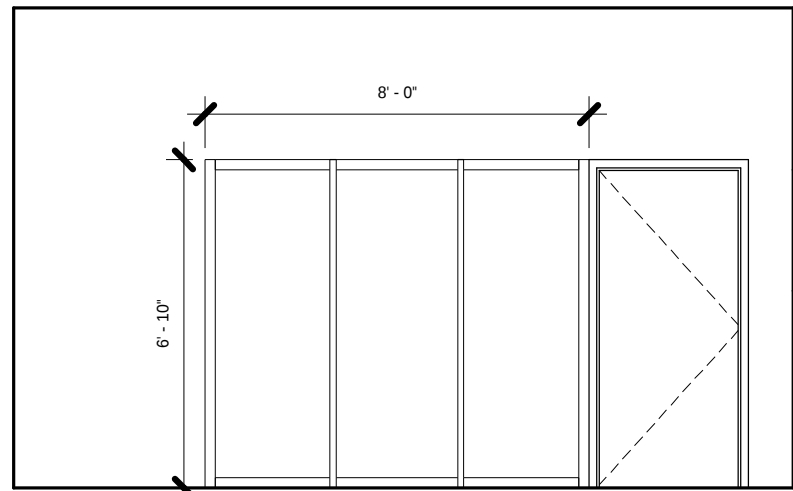


4 CONFERENCE ROOM WINDOW ELEVATION
1/4" = 1'-0"

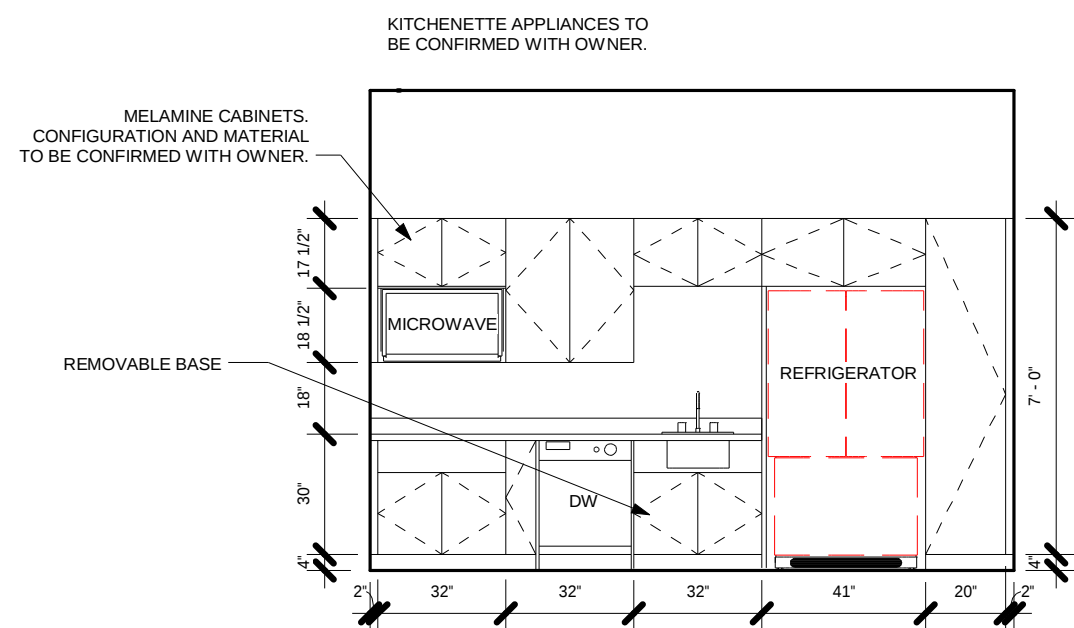

1 KITCHENETTE ELEVATION
1/4" = 1'-0"

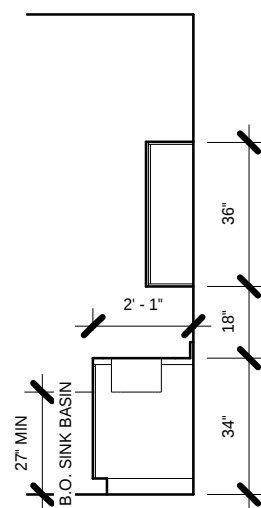

2 KITCHENETTE SECTION
1/4" = 1'-0"

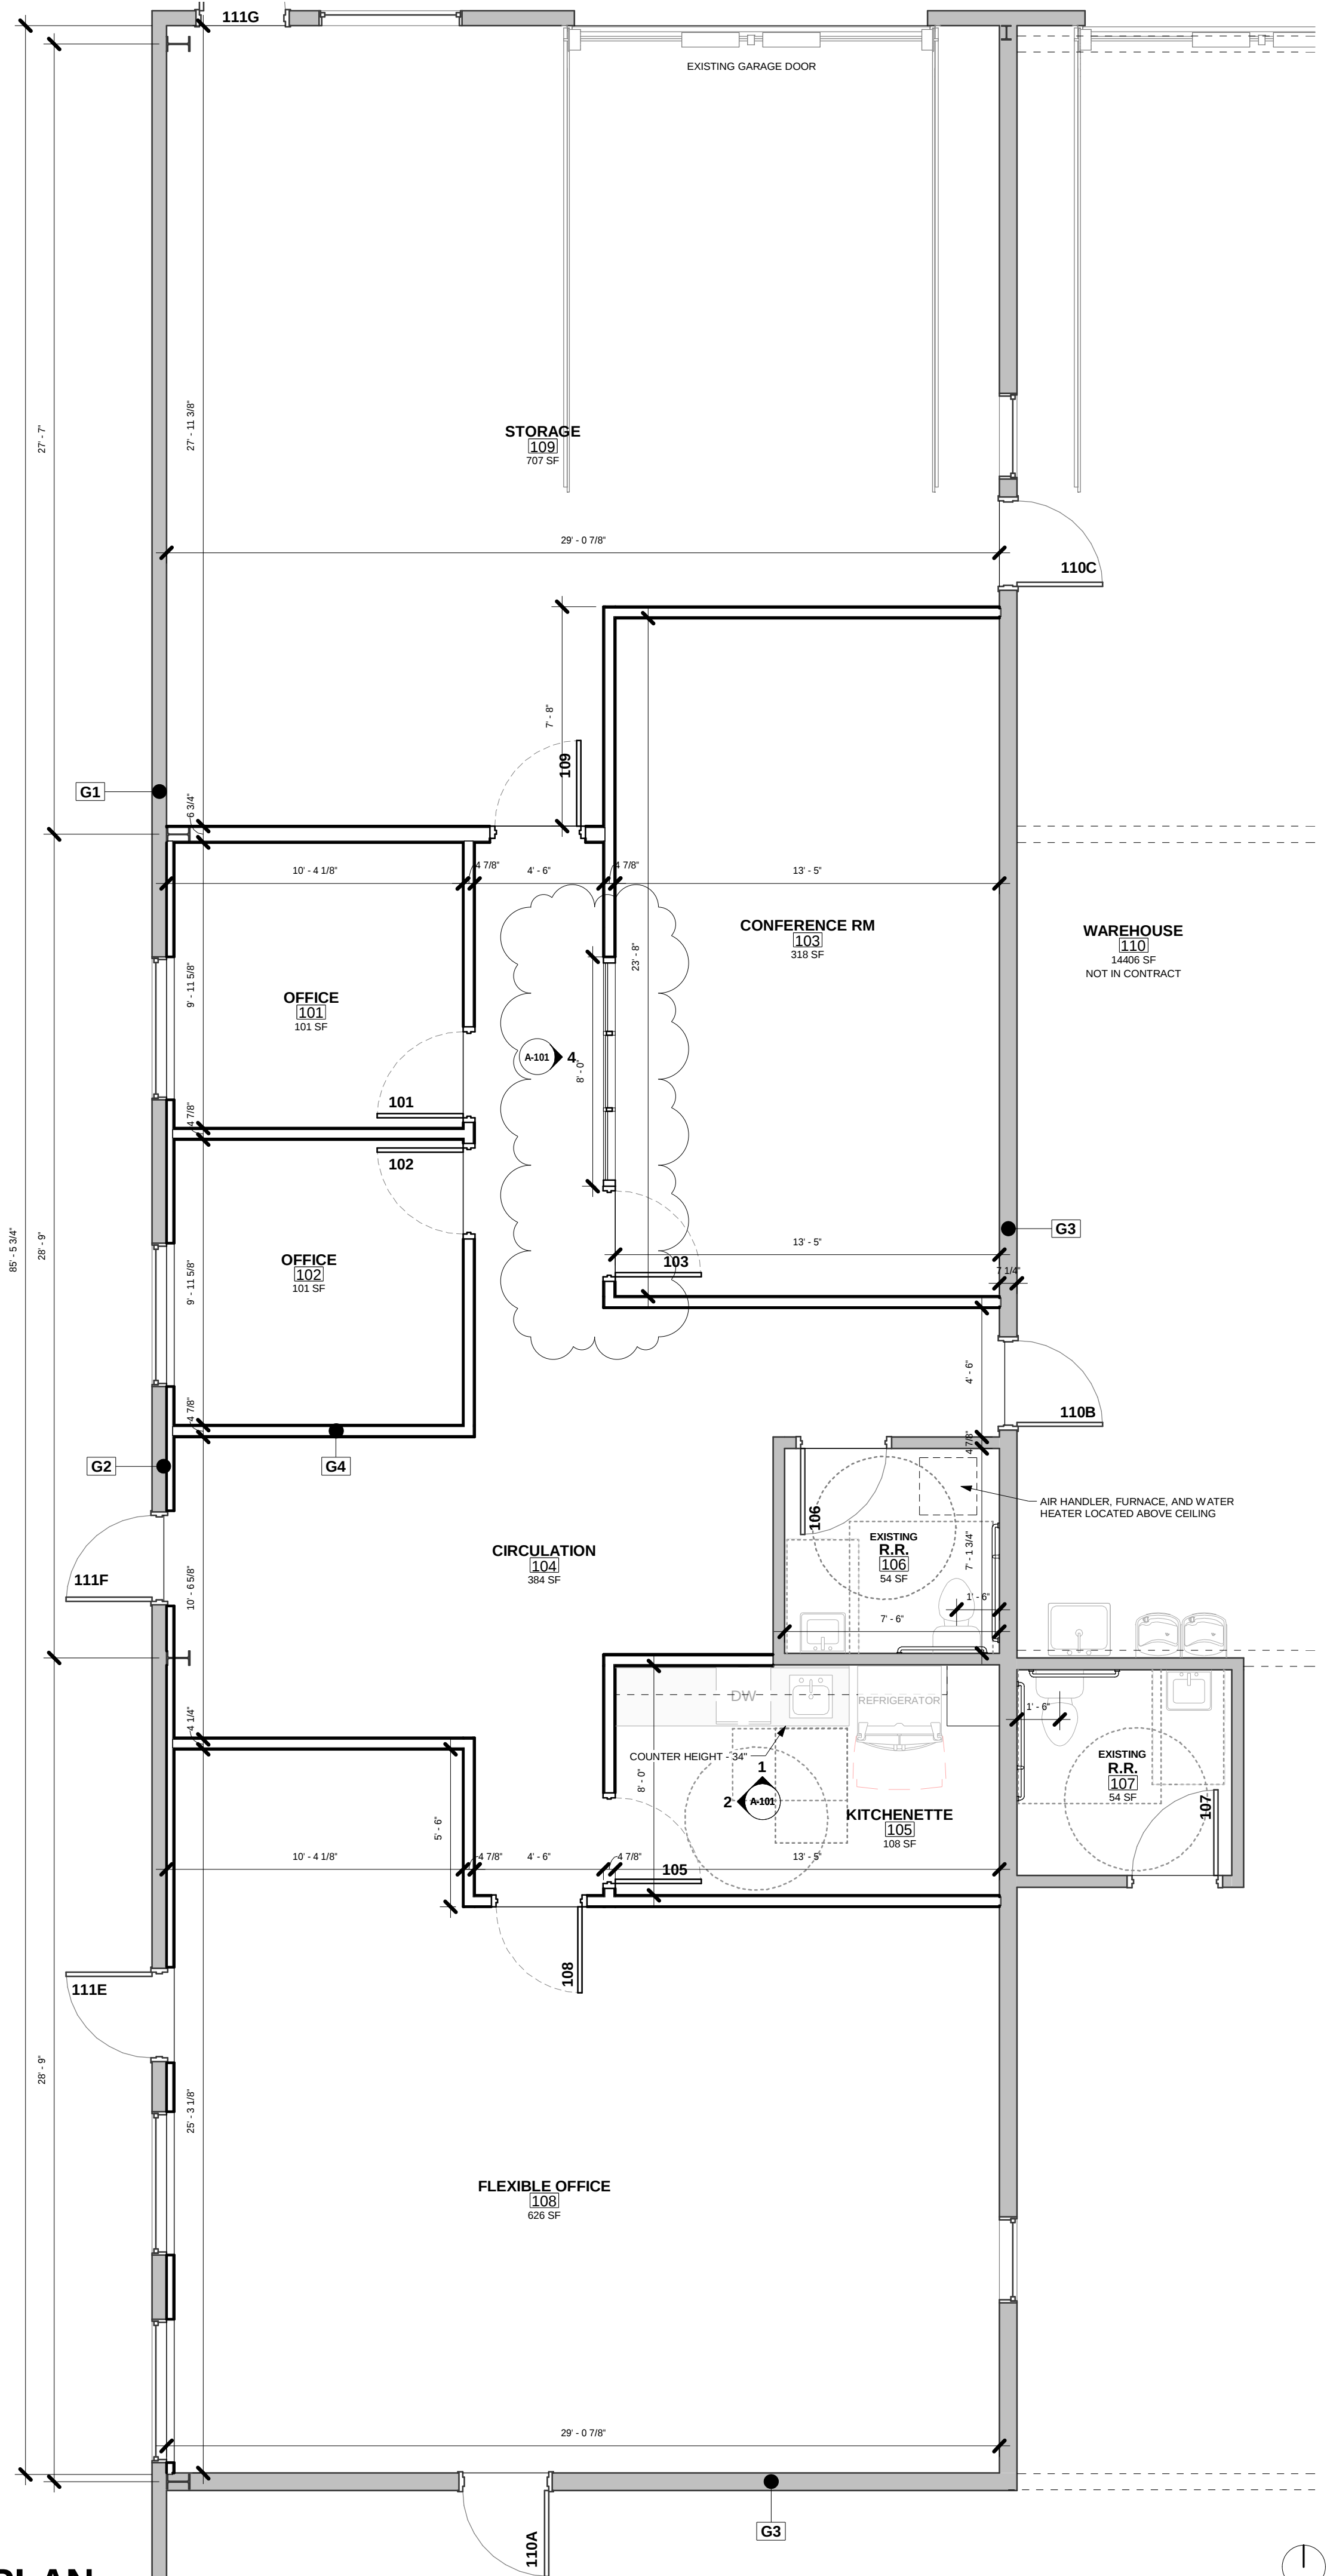

3 FLOOR PLAN
1/4" = 1'-0"