


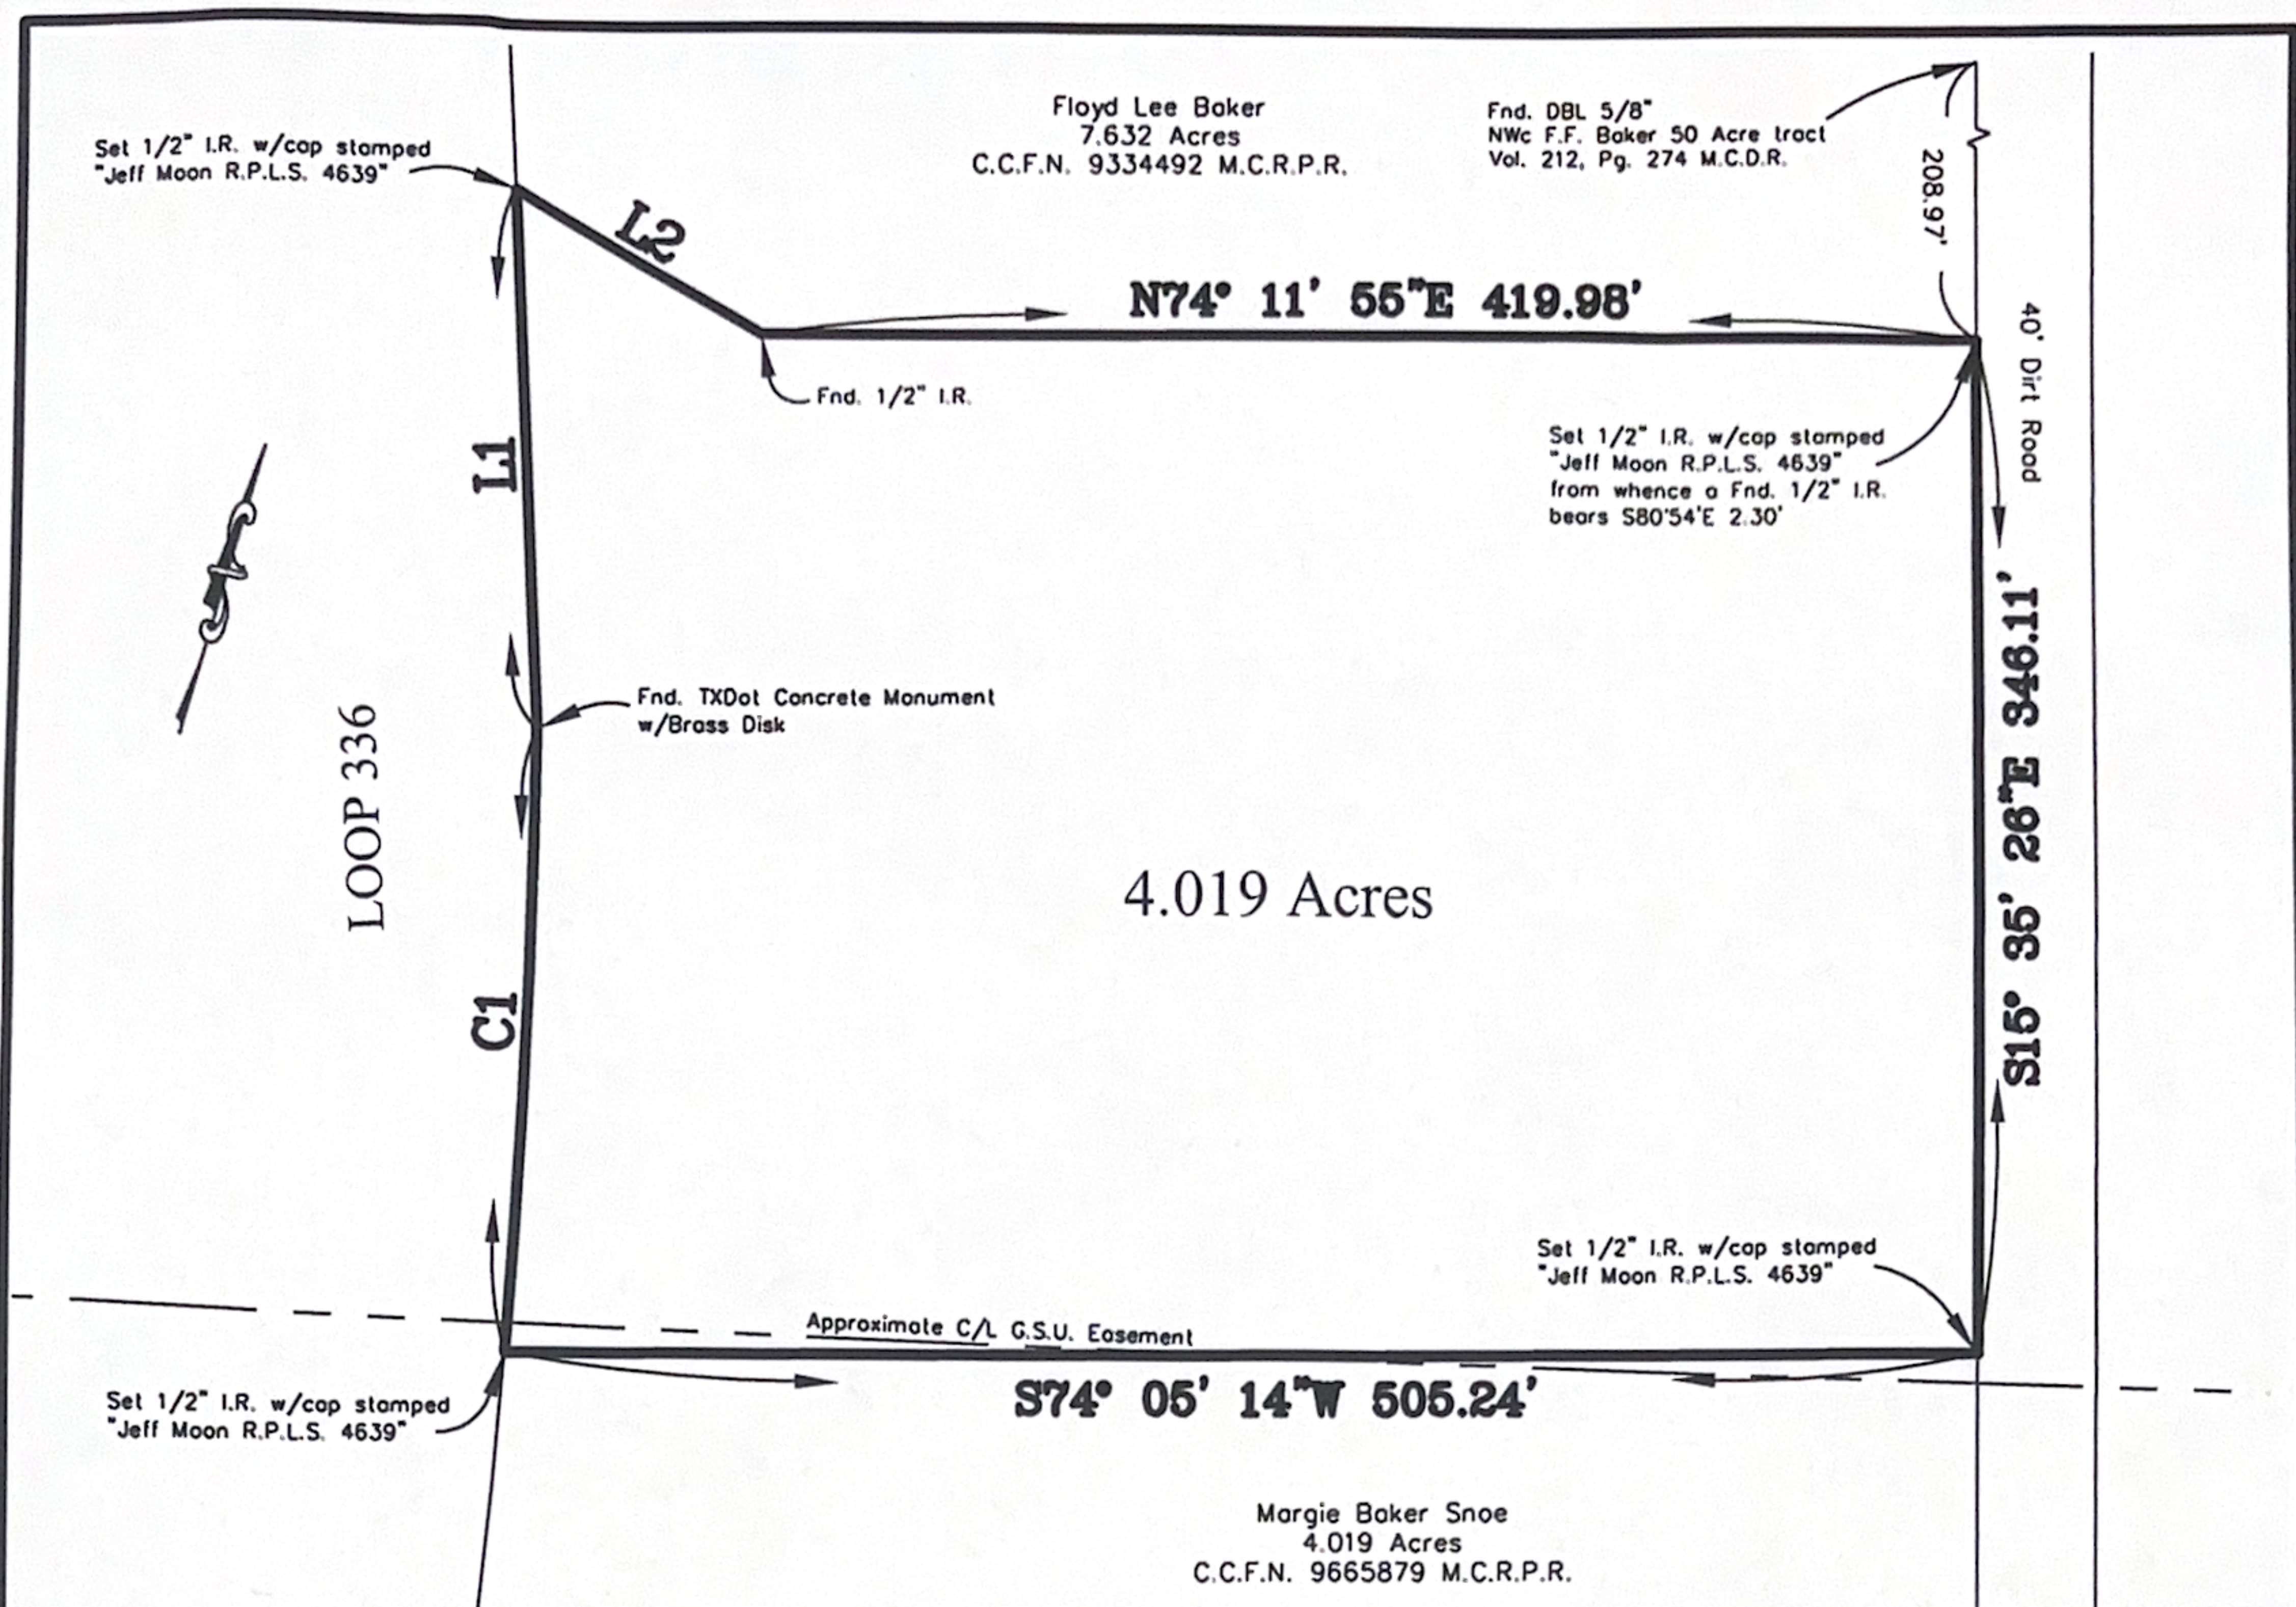

Line Table		
Line #	Length	Direction
L1	184.96	N18° 34' 39"W
L2	98.59	S75° 31' 30"E

Curve Table					
Curve #	Length	Radius	Delta	Chord Direction	Chord Length
C1	212.36	2954.93	004°07'03"	N13° 00' 34"W	212.31

Notes:

- 1) Bearings are based upon the North line Floyd Lee Baker 50 acre tract
- 2) This survey was done without the benefit of a Title Report that would reflect any Easements, Building lines, or other Restrictions.
- 3) This survey is based in part on a Metes and Bounds description of even date.

LAND SURVEY 4.019 ACRES OF LAND IN THE ROBERT KUYKENDALL SURVEY, A-301

MONTGOMERY COUNTY, TEXAS

REF: _____ MAP RECORDS

Scale: 1" = 100'

Date: August 26, 1996


Address: _____

To Andrew C. Patrick, Exclusively,

I hereby state that this drawing is a true representation of a ground survey made under my direct supervision.

All rights reserved Copyright 1996 Jeffrey Moon & Assoc., Inc. ©

Jeffrey Moon
Registered Professional
Land Surveyor No. 4639

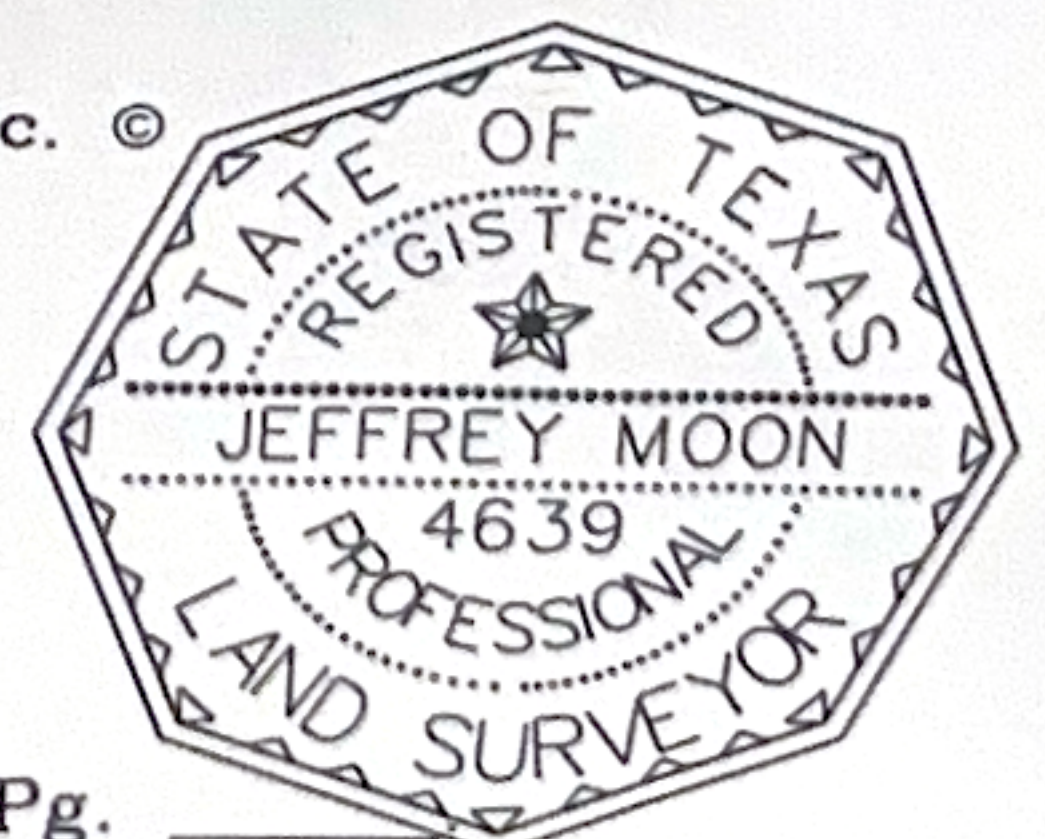

GF# _____ File # 96-B-44 Book L.L. Pg. _____
JEFFREY MOON & ASSOC., INC., P.O. Box 2501, Conroe, TX. 77305
T.B.P.L.S. Firm No. 10112200 (936) 756-5266 Fax (936) 756-5281