


LEGEND

HH = HEADER HEIGHT	REFR = REFRIGERATOR	WH = WALL HEATER	TWK = TANKLESS WATER HEATER
WDR = WASHER/DRYER COMBO	OVEN = OVEN	GM = GAS METER	WH = WATER HEATER
W = WASHER	DW = DISH WASHER	EM = ELECTRIC METER	WS = WATER SOFTNER
U = FULL HEIGHT CASEWORK	TFC = TRASH COMPACTOR	PC = SOLAR COMPONENTS	FDR = FLOOR DRAIN
D = DRYER	FURN = FURNACE	EP = ELECTRICAL PANEL	
CLG = CEILING HEIGHT			

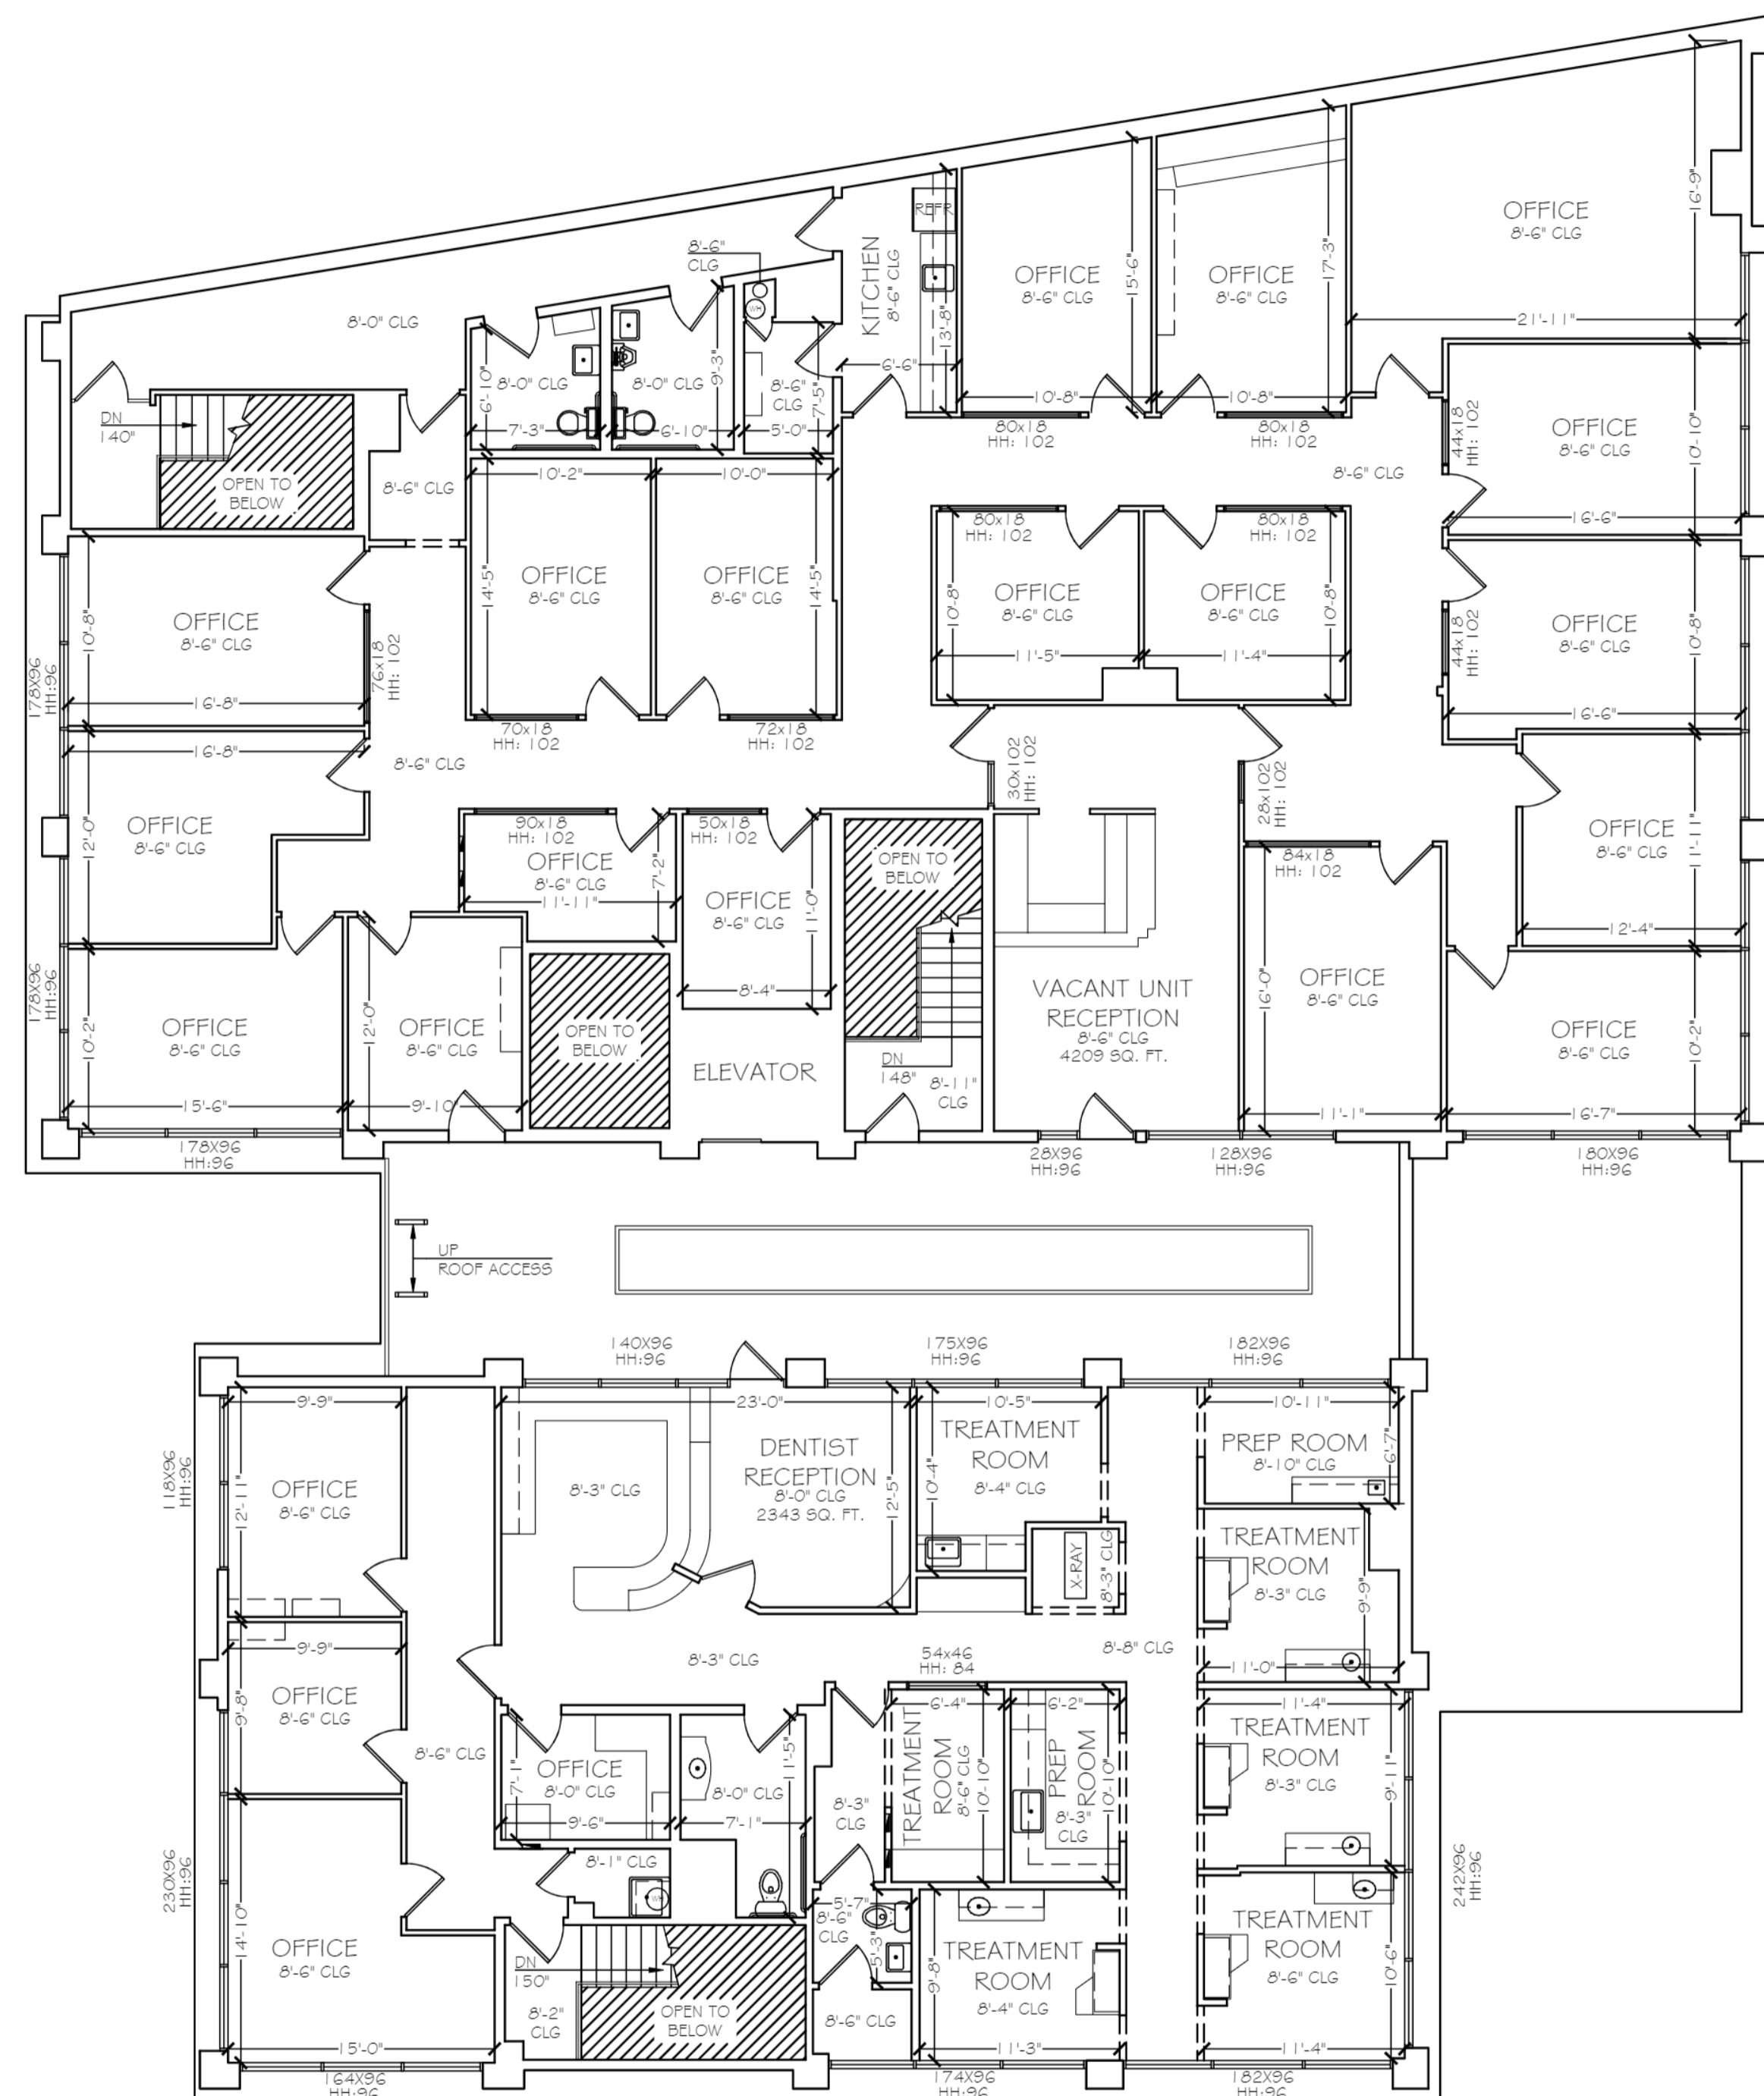

901 NORTH PCH 2nd FLOOR
7928 SQ. FT.

PPM
PRECISION PROPERTY MEASUREMENTS

3626 E. PACIFIC COAST
HIGHWAY | 2ND FLOOR
LONG BEACH CA | 90804
T 562.621.9100
F 888.698.2966
WWW.PPMCO.NET

WORRY FREE RENOVATIONS

PREPARED FOR:

RE/MAX

PLAN TYPE:

FLOOR PLAN

PROJECT NAME:

901 N PACIFIC COAST HIGHWAY PROJECT

PROJECT ADDRESS:

901 N PACIFIC COAST
HIGHWAY
REDONDO BEACH, CA
90277

All data provided by Precision Property Measurements (PPM) is for informational purposes only. It is not intended to be used as a basis for any construction project. The information is provided as a service to the client and is not intended to be used for any other purpose. 

SCALE:
1/8" = 1'-0"

PROJECT:
6000_LA

APPROVED BY:
JS

DATE:
03/13/2023

SHEET:
3 of 4

