
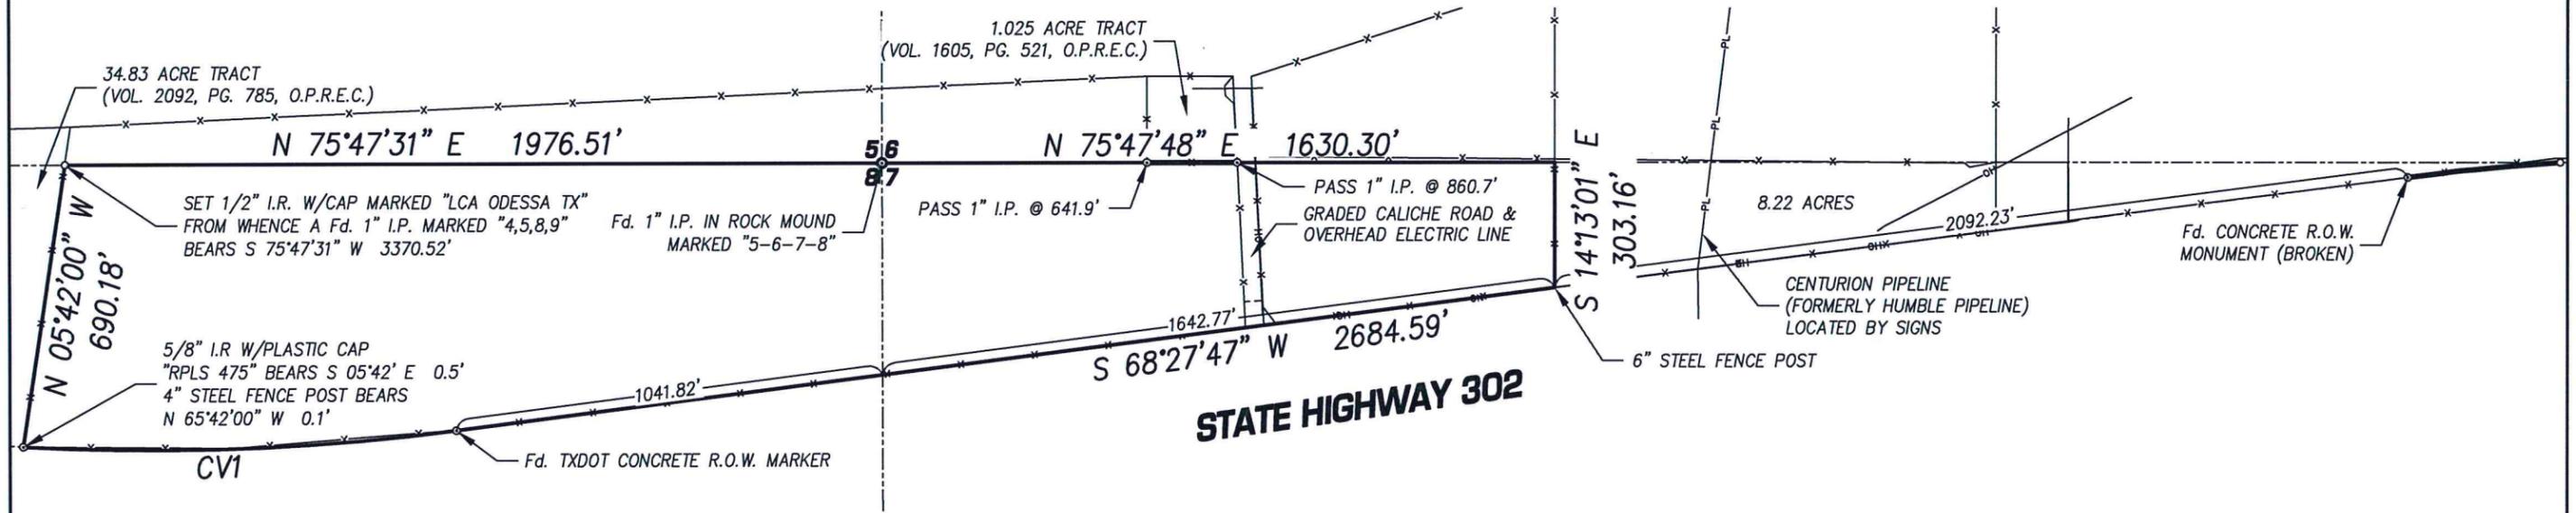
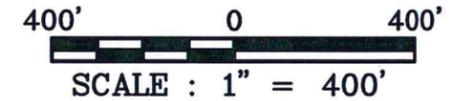


EXHIBIT "B"  
SURVEY OF  
**44.56 Acres**

LOCATED IN SECTIONS 7 & 8, BLOCK 46, T-1-S T&P RR. CO. SURVEY,  
ECTOR COUNTY, TEXAS

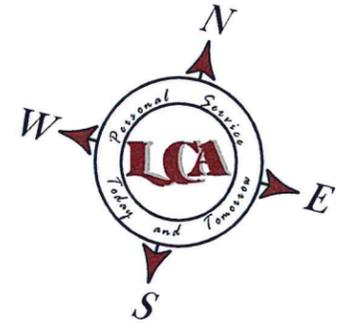

**CURVE DATA**

CV#	Δ	R	L	CD. BRN.	CD. DIST
CV1	10°35'49"	5668.83'	1048.46'	S 73°46'33" W	1046.97'

15.27 ACRES - SECTION 7  
29.29 ACRES - SECTION 8  
44.56 ACRES - TOTAL

Bearings and Distances are relative to the Texas Coordinate System, 1983 NAD Geoid 12a, Central Zone, with a combined grid factor of 0.999851186 and a theta angle of -01°15'44" near the center of this survey. Acreage is average horizontal surface.

NOTES:

1. ALL FENCES ARE BARBED WIRE.
2. VOLUME 323, PAGE 226 E.C.D.R. MAY AFFECT THIS TRACT, NO SPECIFIC LOCATION
3. THERE MAY BE ADDITIONAL RIGHTS-OF-WAY AND EASEMENTS THAT AFFECT THIS TRACT.
4. EXHIBIT "A" METES & BOUNDS DESCRIPTION ACCOMPANIES THIS DRAWING.

ENG. \_\_\_\_\_ E.T. \_\_\_\_\_  
SVY. \_\_\_\_\_ DFT. \_\_\_\_\_

LCA JOB No. 2017-005-098



29 November 2017



ENVIRONMENTAL • CIVIL ENGINEERING • LAND SURVEYING  
521 North Texas, Odessa Tx. 79761 F-001363 F-10034300  
Phone # (432) 332-5058 E-Mail : lca@lcaodessa.com