


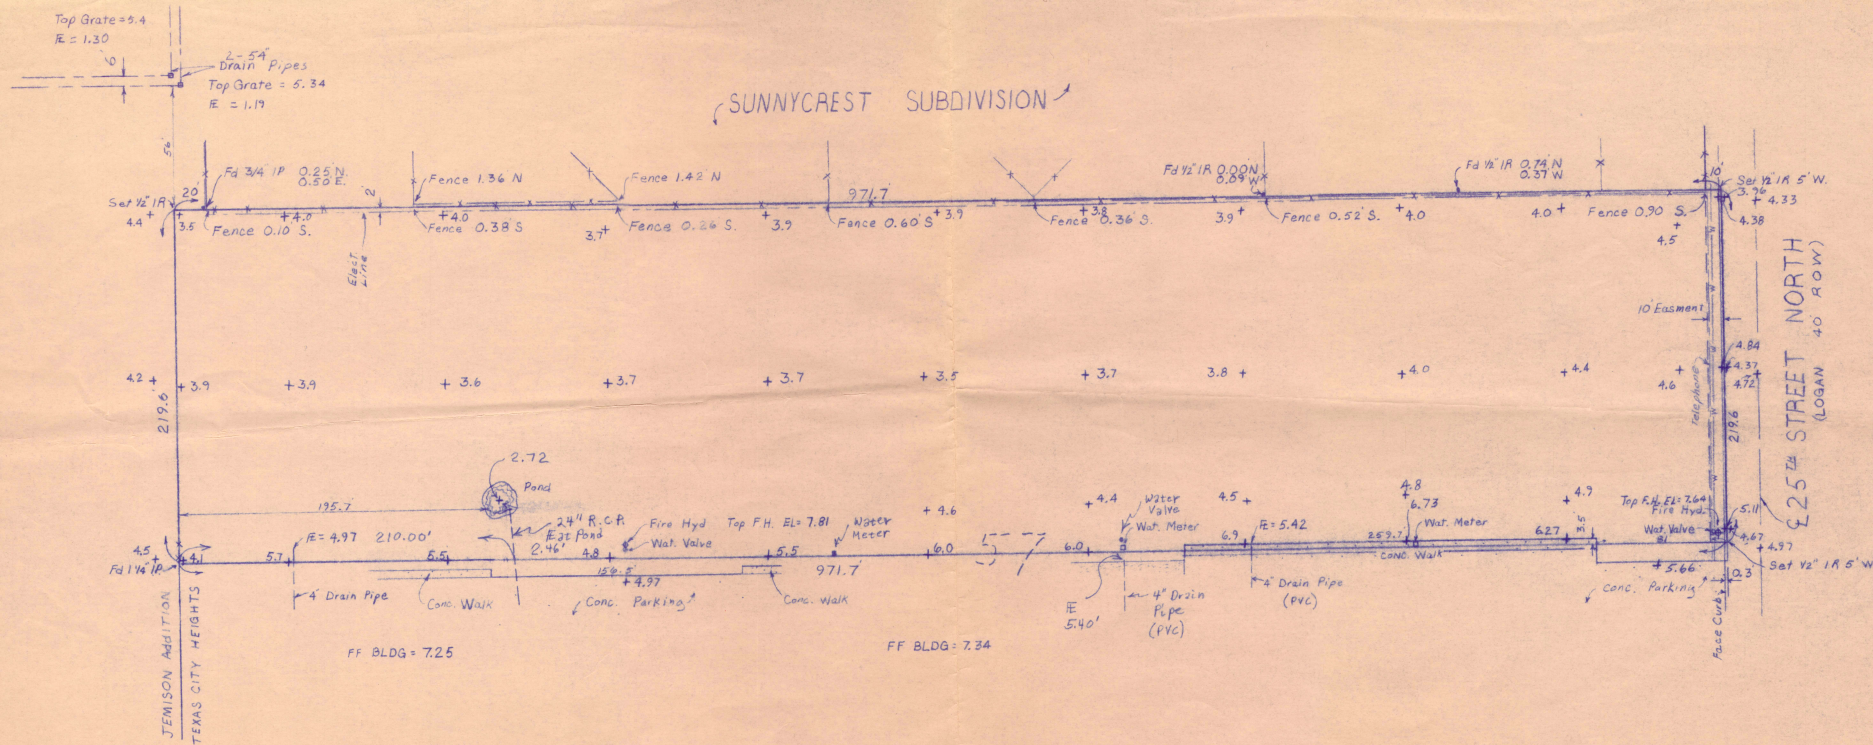

A SURVEY AND TOPOGRAPHY OF THE NORTH ONE-HALF OF LOT 57 OF TEXAS CITY HEIGHTS A SUBDIVISION OUT OF THE EAST ONE-HALF OF THE ROBERT LOGAN SURVEY IN GALVESTON COUNTY, TEXAS.

ACCORDING TO THE MAP THEREOF RECORDED IN VOLUME 136 PAGE 2 IN THE OFFICE OF COUNTY CLERK OF GALVESTON COUNTY, TEXAS.

THERE WERE NO ENCROACHMENTS AT THE TIME OF THIS SURVEY EXCEPT AS SHOWN ON PLAT.

SCALE: 1 INCH = 60 FEET

SURVEYED MARCH 5 1984

BY *S. A. Duitscher*
S. A. DUTSCHER
REG. PUBLIC SURVEYOR
D. ENGINEERS, INC.
LA MARQUE, TEXAS

Revised 5/2/84 To Show 24" RCP, Additional Drain Pipe, Water Meter and Water Valve