
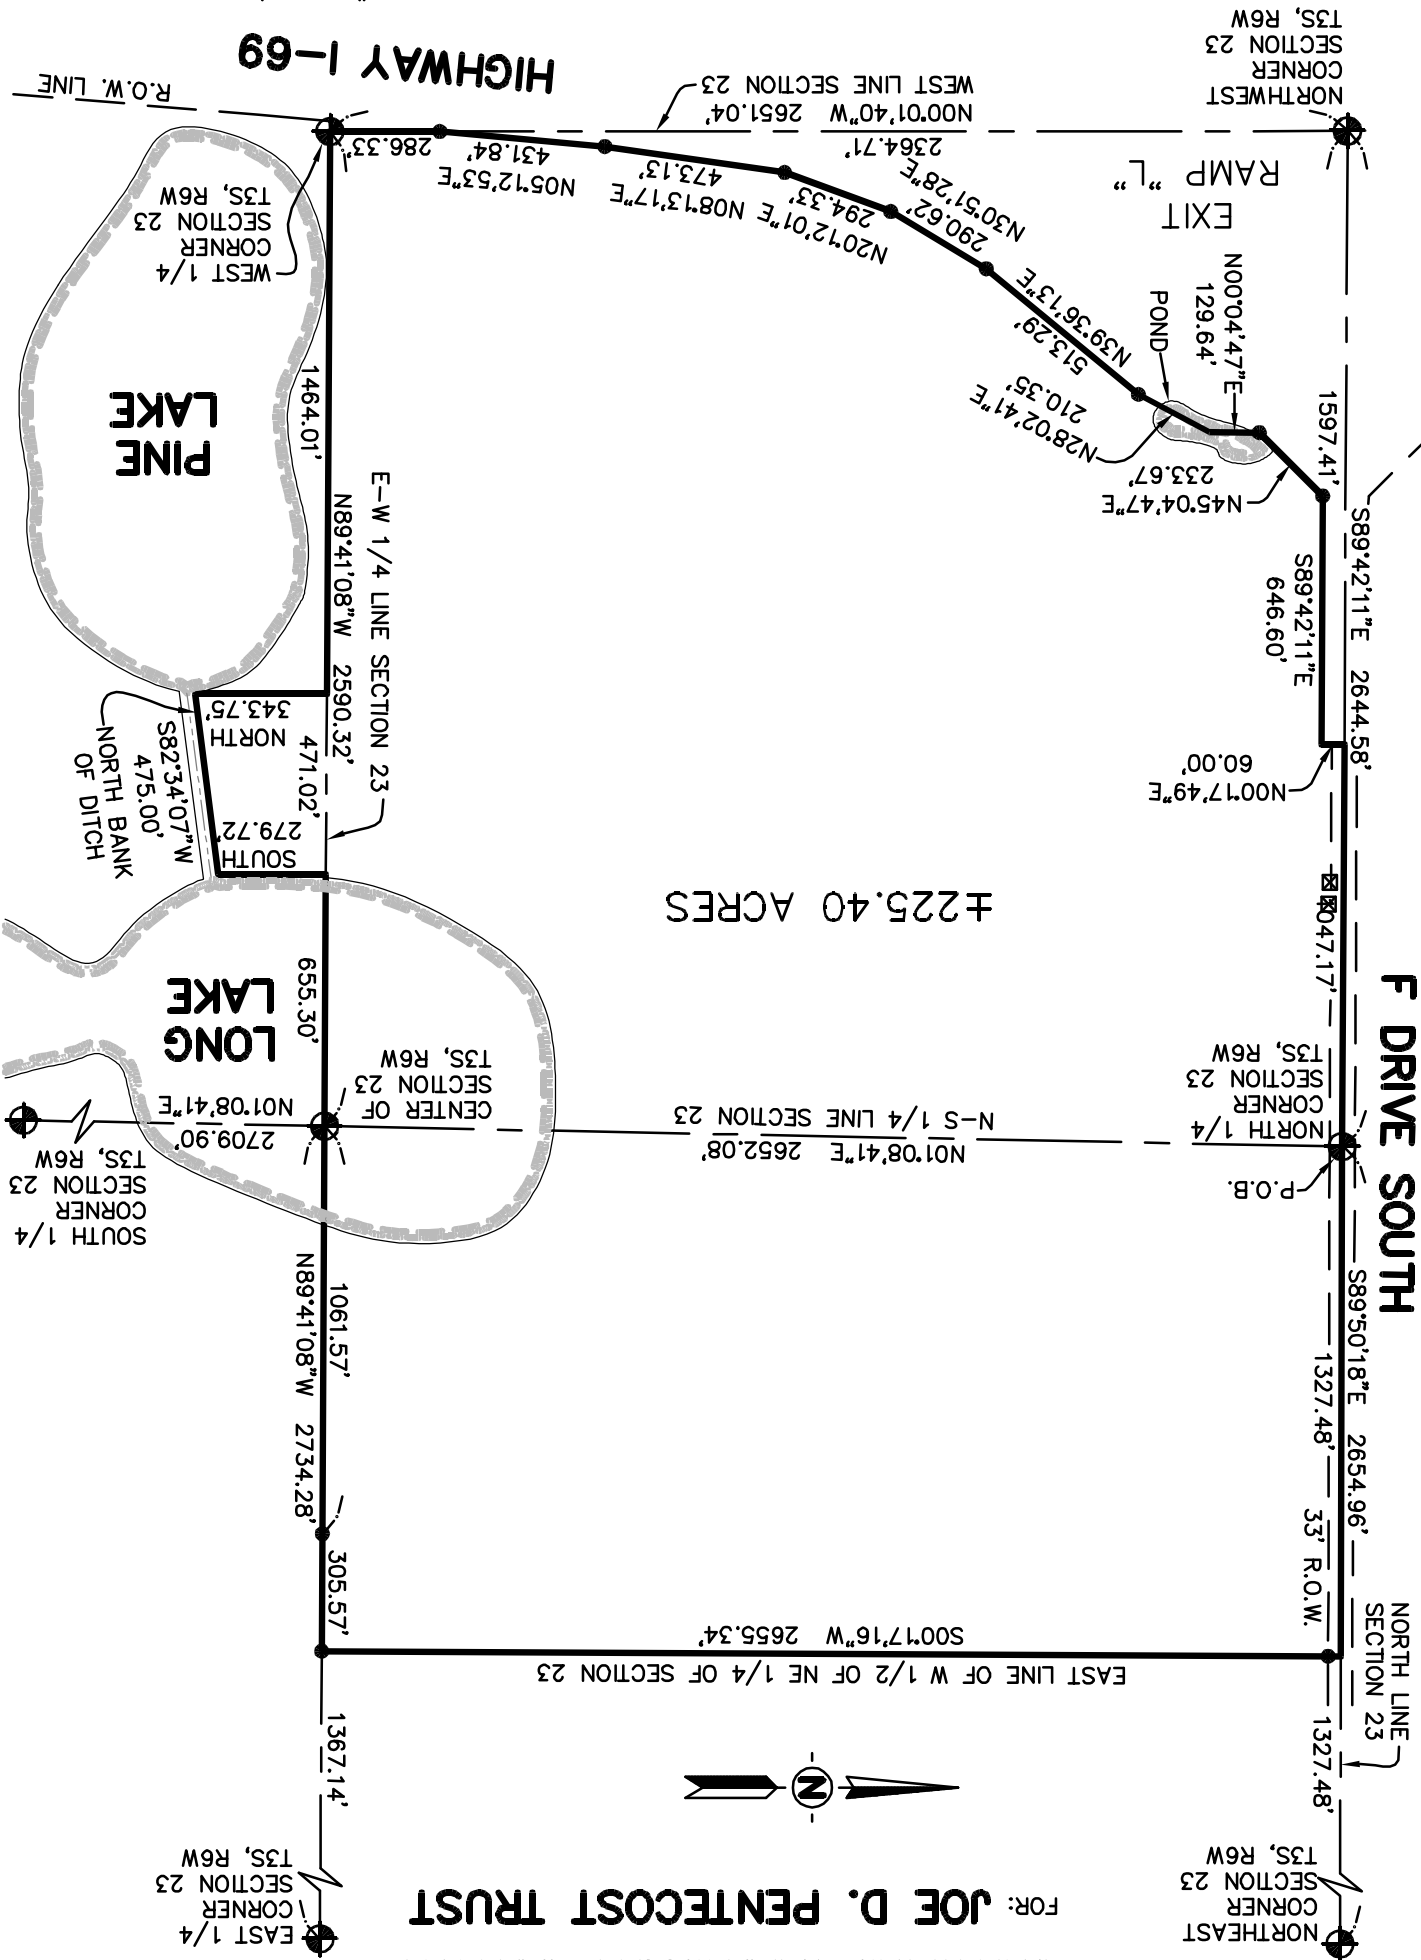



CERTIFIED BOUNDARY SURVEY
FOR: JOE D. PENTECOST TRUST

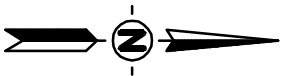

±225.40 ACRES

LEGEND

- = Set 5/8" Bar with Cap
 - = Found Iron as Noted
 - = Survey Boundary Line
 - = Distance Not to Scale
 - X—X— = Fence
 - ▨ = Deck, Porch, Sidewalk, & Patio Areas
- All Dimensions are in Feet and Decimals Thereof.
All Improvements Not Shown.

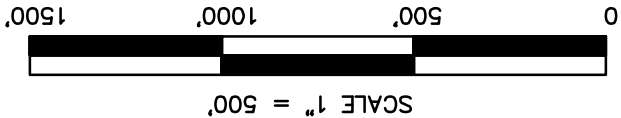

DRAWN BY BEB		SECTION 23, T3S, R6W
FIELD WORK BY MJC		JOB NUMBER: 81129
FIELD WORK DATE: 10/30/07		SHEET 1 OF 3



KYES, INC.
KYES ENGINEERING
BRYAN LAND SURVEYS
13432 PRESTON DRIVE, MARSHALL, MI 49068
PH. 269-781-9800 FAX. 269-781-9805
2116 HASLETT ROAD, HASLETT, MI 48840
PH. 517-339-1014 FAX. 517-339-8047