


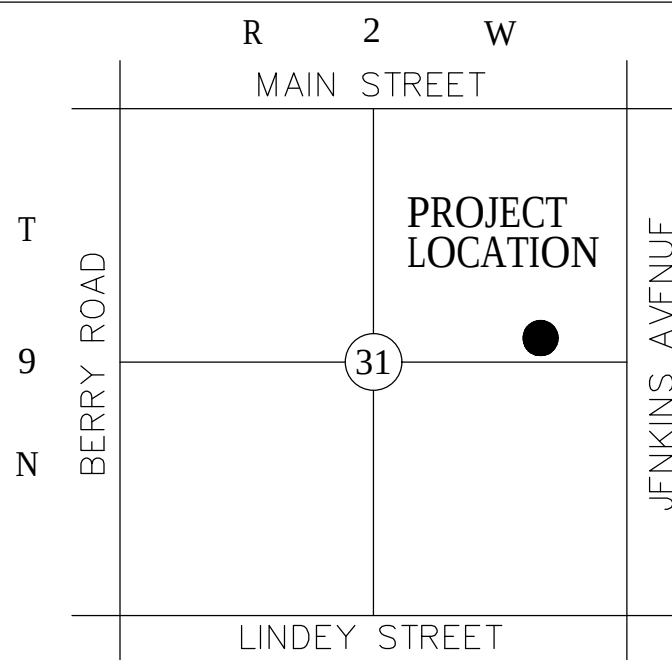

LOCATION MAP
1" = 2000'

BENCHMARK — BM 1	
ELEVATION	1162.14
MONUMENT	CUT "X" ON TOP OF CURB
LOCATION	ON NORTH SIDE OF CO-ED PLAZA PARKING LOT CURB RETURN

BENCHMARK — BM 2	
ELEVATION	1161.55
MONUMENT	CUT "X" ON TOP OF CURB
LOCATION	WEST SIDE OF ASP. AVE. NEAR FIRE HYDRANT AND GPS BASE 600


CERTIFICATE OF SURVEY
Date of Last Field Visit: October 27, 2017

I, Randall A. Mansfield, Professional Land Surveyor do hereby certify as of the date set forth above that I have made a careful survey of a tract of land described as follows:

Lots 72 thru 78, Block 2, LARSH'S UNIVERSITY ADDITION to Norman, Cleveland County, Oklahoma, according to the recorded plat thereof in Book 1 of Plats, Page 12.

Said described tract of land contains an area of 24,500 square feet or 0.5624 acres, more or less

Randall A. Mansfield
Randall A. Mansfield, Professional Land Surveyor No. 1613

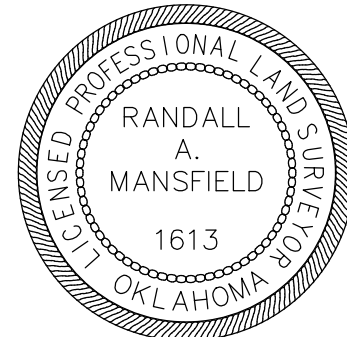

Date of Signature: October 31, 2017

GENERAL NOTES:


1. The basis of bearing for this survey is the Oklahoma State Plane Coordinate System (South Zone) using South 89°44'47" West along the Boyd Avenue. The recorded plat does not show bearings or angular relationships of the lines thereon. The bearings hereon reflect the angular relationship of the lines based on field measured angles and their relationship to the assumed bearing described above
2. A title commitment, indicating applicable easements, has not been provided, therefore all easements may not be shown hereon.
3. This survey meets or exceeds the Oklahoma Minimum Standards for the Practice of Land Surveying as adopted by the Oklahoma State Board of Registration for Professional Engineers and Land Surveyors.

LEGEND

ALPHA ALPHA	LPD POWER POLE	
ALPHA AUTO SPRINKLER	LPD LIGHT POLE	
ALPHA AIR CONDITIONER	LPD LIGHT POLE	
ALPHA ELEC. PANEL	GO+ GUY ANCHOR	
EMD ELEC. METER	GO+ GUY PITCH	
ETD ELEC. TRANS.	GO+ GAS METER	
ALD AREA	GO+ WATER METER	
TPD TRAFFIC METER PIT	WNT WENT METER PIT	
ALD ARRA DRAIN	WNT V	
CCO CLEAN OUT	FW+ FIRE HYDRANT	
PDV PINE FACTORY	FW+ FIRE WATER	
DSB DOWN SPOUT	GYH GAS VALVE	
EMK ELEC. MARKER	GYH GAS VALVE	
EMK ELEC. MARKER	GYH TRAFFIC CONTROL BOX	
EMK ELEC. MARKER	GYH TRAFFIC CONTROL BOX	
EMK ELEC. MARKER	SCD SPRINKLER VALVE	
EMK ELEC. MARKER	SCD SPRINKLER VALVE	
EMK ELEC. MARKER	SCD SPRINKLER VALVE	
WMD MONITORING WELL	WMD MONITORING WELL	
WMD MONITORING WELL	WMD MONITORING WELL	
UTILITY STATEMENT:

THE UNDERGROUND UTILITIES SHOWN HAVE BEEN LOCATED FROM FIELD SURVEY INFORMATION AND EXISTING DRAWINGS. AN OKIE ONE CALL LOCATE WAS REQUESTED ON OCTOBER 12, 2017 AND A TICKET NO. 17101210431484 WAS ASSIGNED TO THIS PROJECT. THE SURVEY WAS PERFORMED ON OCTOBER 27, 2017 AND ALL VISIBLE MARKED UTILITIES LOCATED ARE SHOWN ON THIS SURVEY. THE SURVEYOR MAKES NO GUARANTEE THAT THE UNDERGROUND UTILITIES SHOWN ARE ALL SUBSTANTIALLY CORRECT. HOWEVER, EITHER THE OKIE ONE CALL OR THE SURVEY IS FURTHER EVIDENCE IS NOT WARRANTY THAT THE UNDERGROUND UTILITIES SHOWN ARE IN THE EXACT LOCATION INDICATED ALTHOUGH HE DOES CERTIFY THAT THEY ARE LOCATED AS ACCURATELY AS POSSIBLE FROM INFORMATION AVAILABLE. THE SURVEYOR HAS NOT PHYSICALLY LOCATED THE UNDERGROUND UTILITIES.

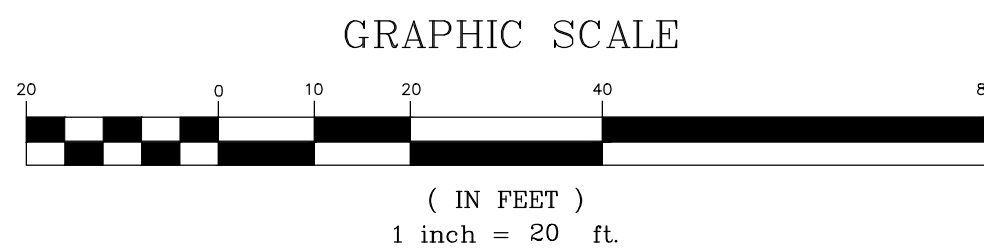

Field Book.....2017
 Party Chief.....JAKE C
 Drawn By.....CRH
 Checked By.....R.M.

REVISIONS		
NO.	DATE	DESCRIPTION

Project Number
12,458
 Scale
1" = 20'

BOUNDARY AND TOPOGRAPHIC SURVEY
CAMPUS CORNER ASP
715-723 ASP AVENUE
NORMAN, CLEVELAND COUNTY
STATE OF OKLAHOMA



DODSON - THOMPSON - MANSFIELD, PLLC

20 NE 38th Street Phone: 405-601-7402 email: randym@dtm-ok.com

Surveying - Engineering - Earthwork

CERTIFICATE OF AUTHORIZATION NO: 6391 EXPIRES JUNE 30, 201