



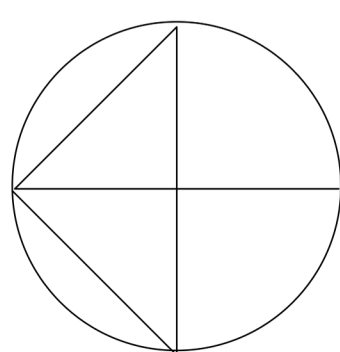

LAYOUT PLAN

Scale 1/8"=1.0"

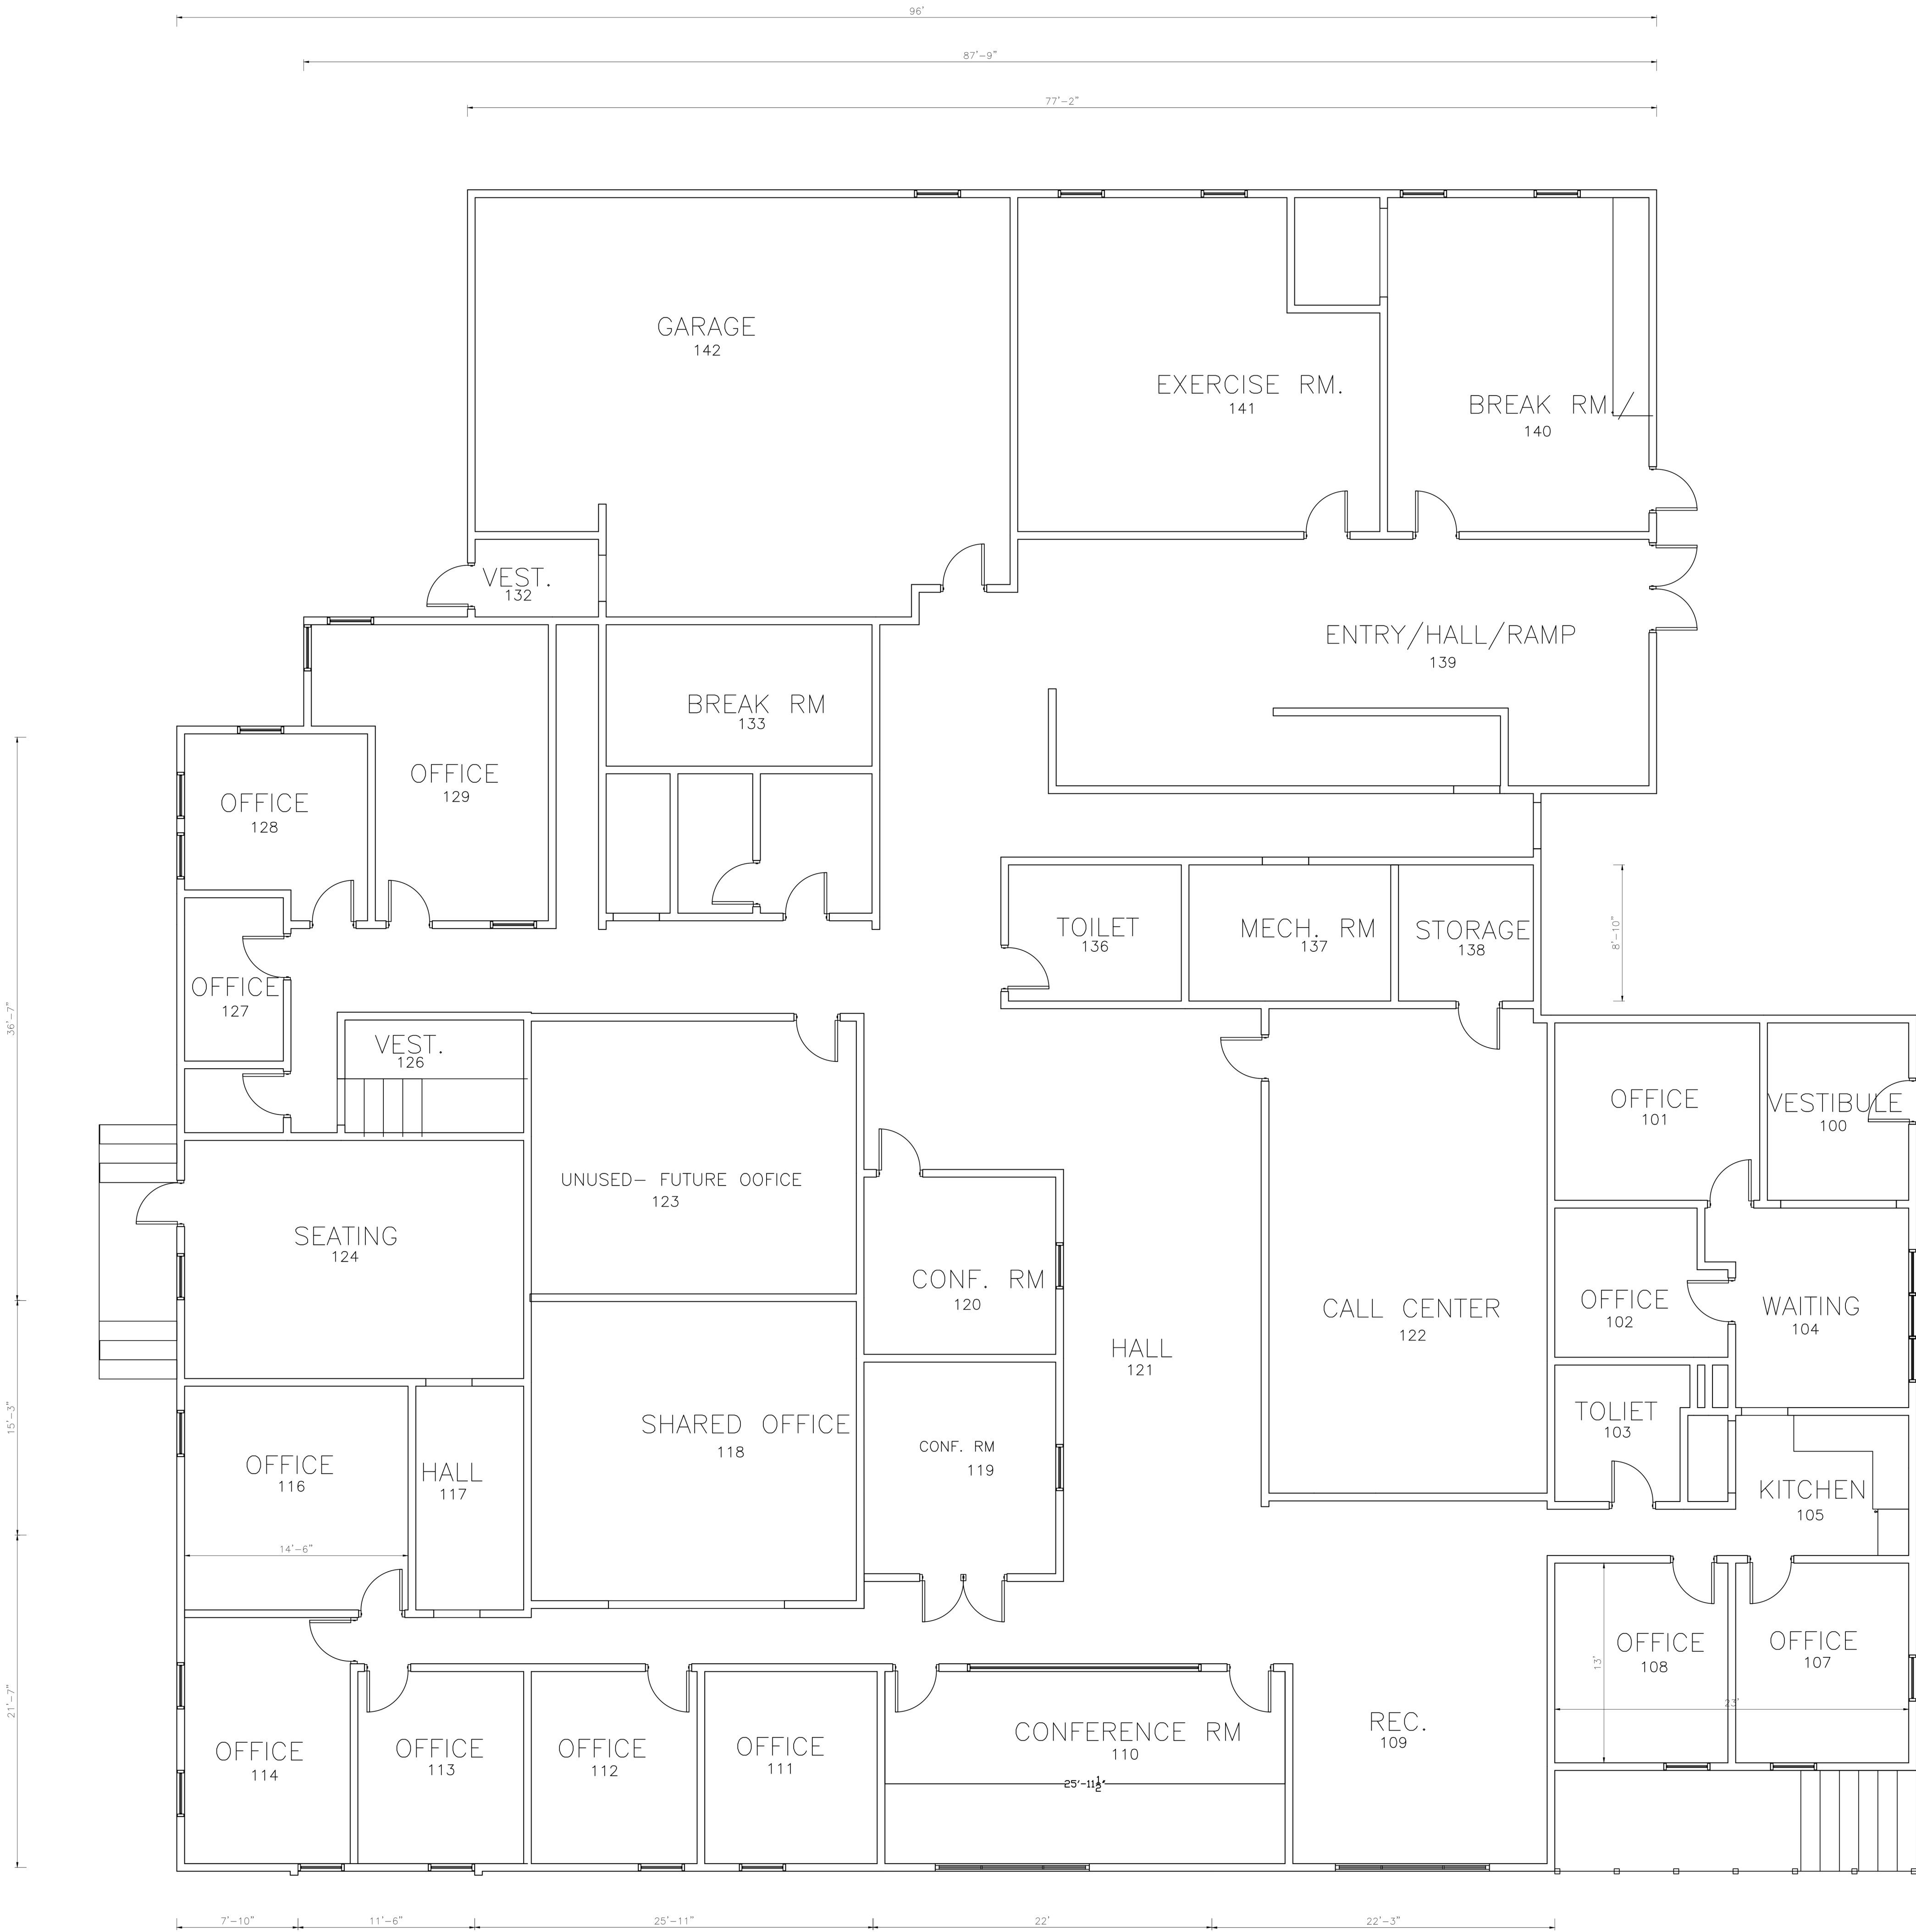

LW + OLDINGS
10 EAST 64TH
STREET
INDIANAPOLIS,
INDIANA 46220

APPROVAL CIRCUIT AND REVISION HISTORY

08-16-2024	G+ADEER
10-01-2024	RE9IE
10-01-2024	W
10-01-2024	RE9IE
10-01-2024	W
DATE	ISSUE

PROFESSIONALS SEAL
RE9IE
W

BEC


OFFICE

REMODELING


PLAN

DRAWING NUMBER


A101

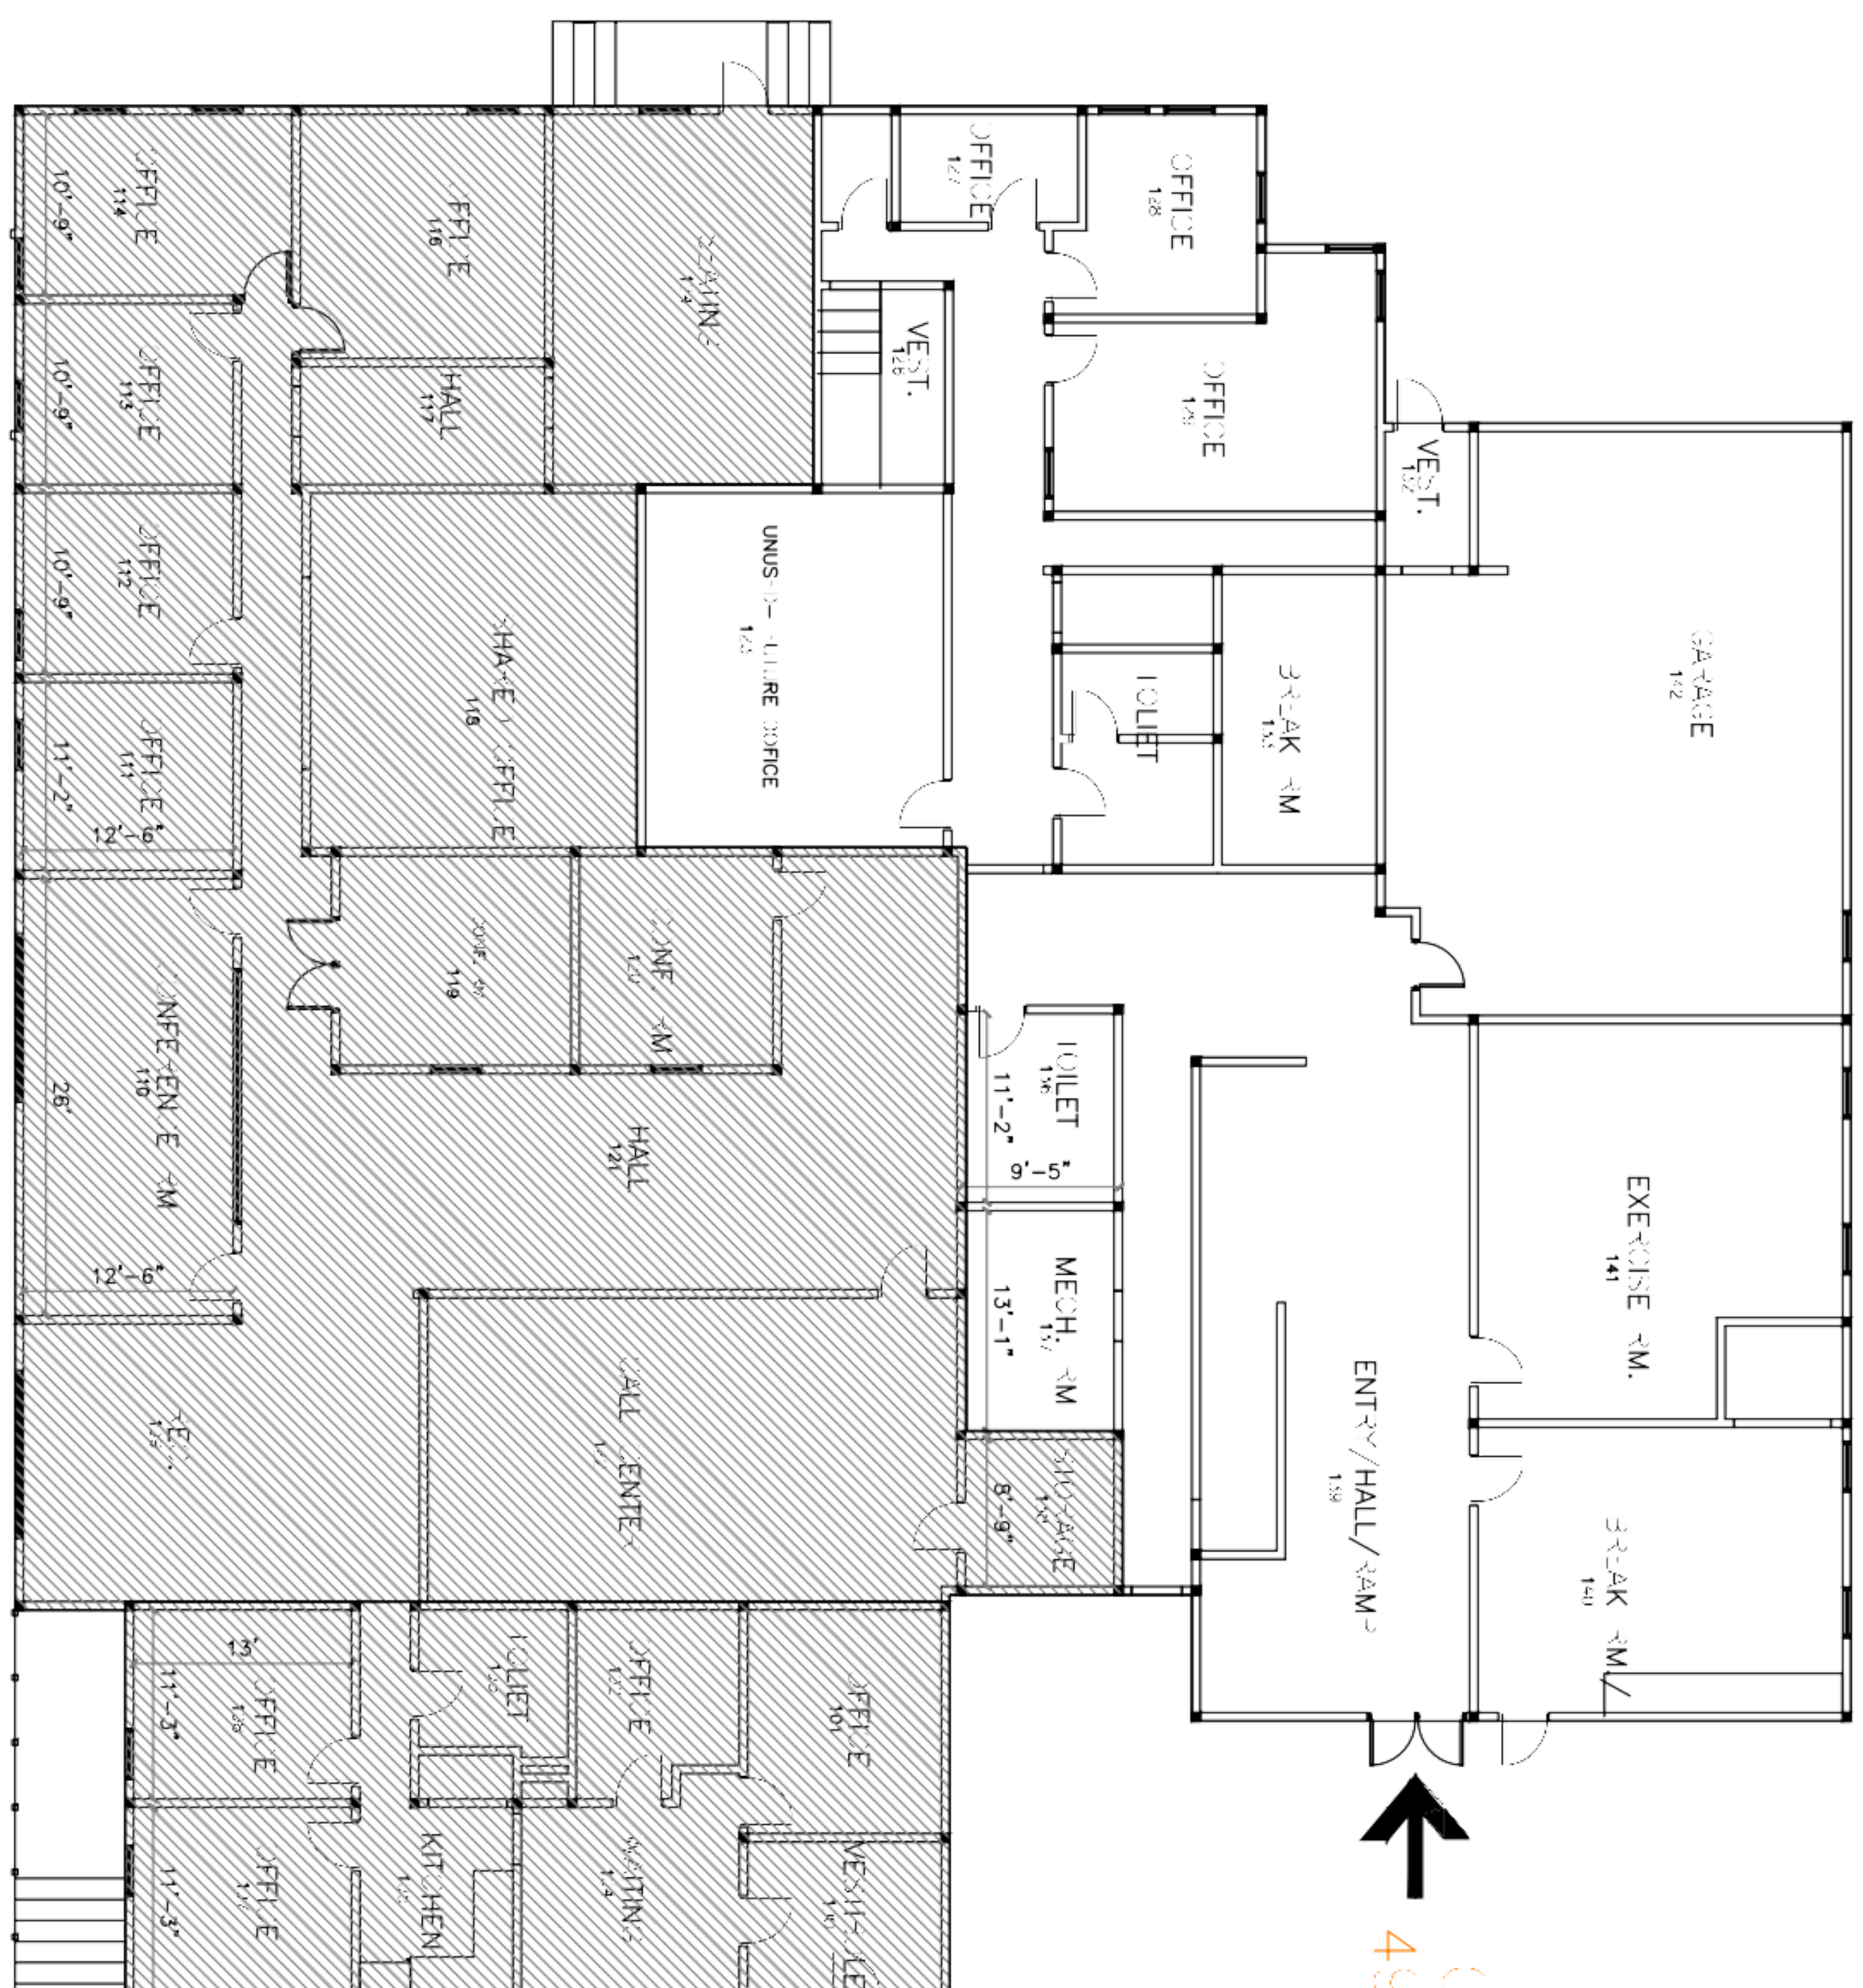


OFFICE 05
4901 Sq. Ft.

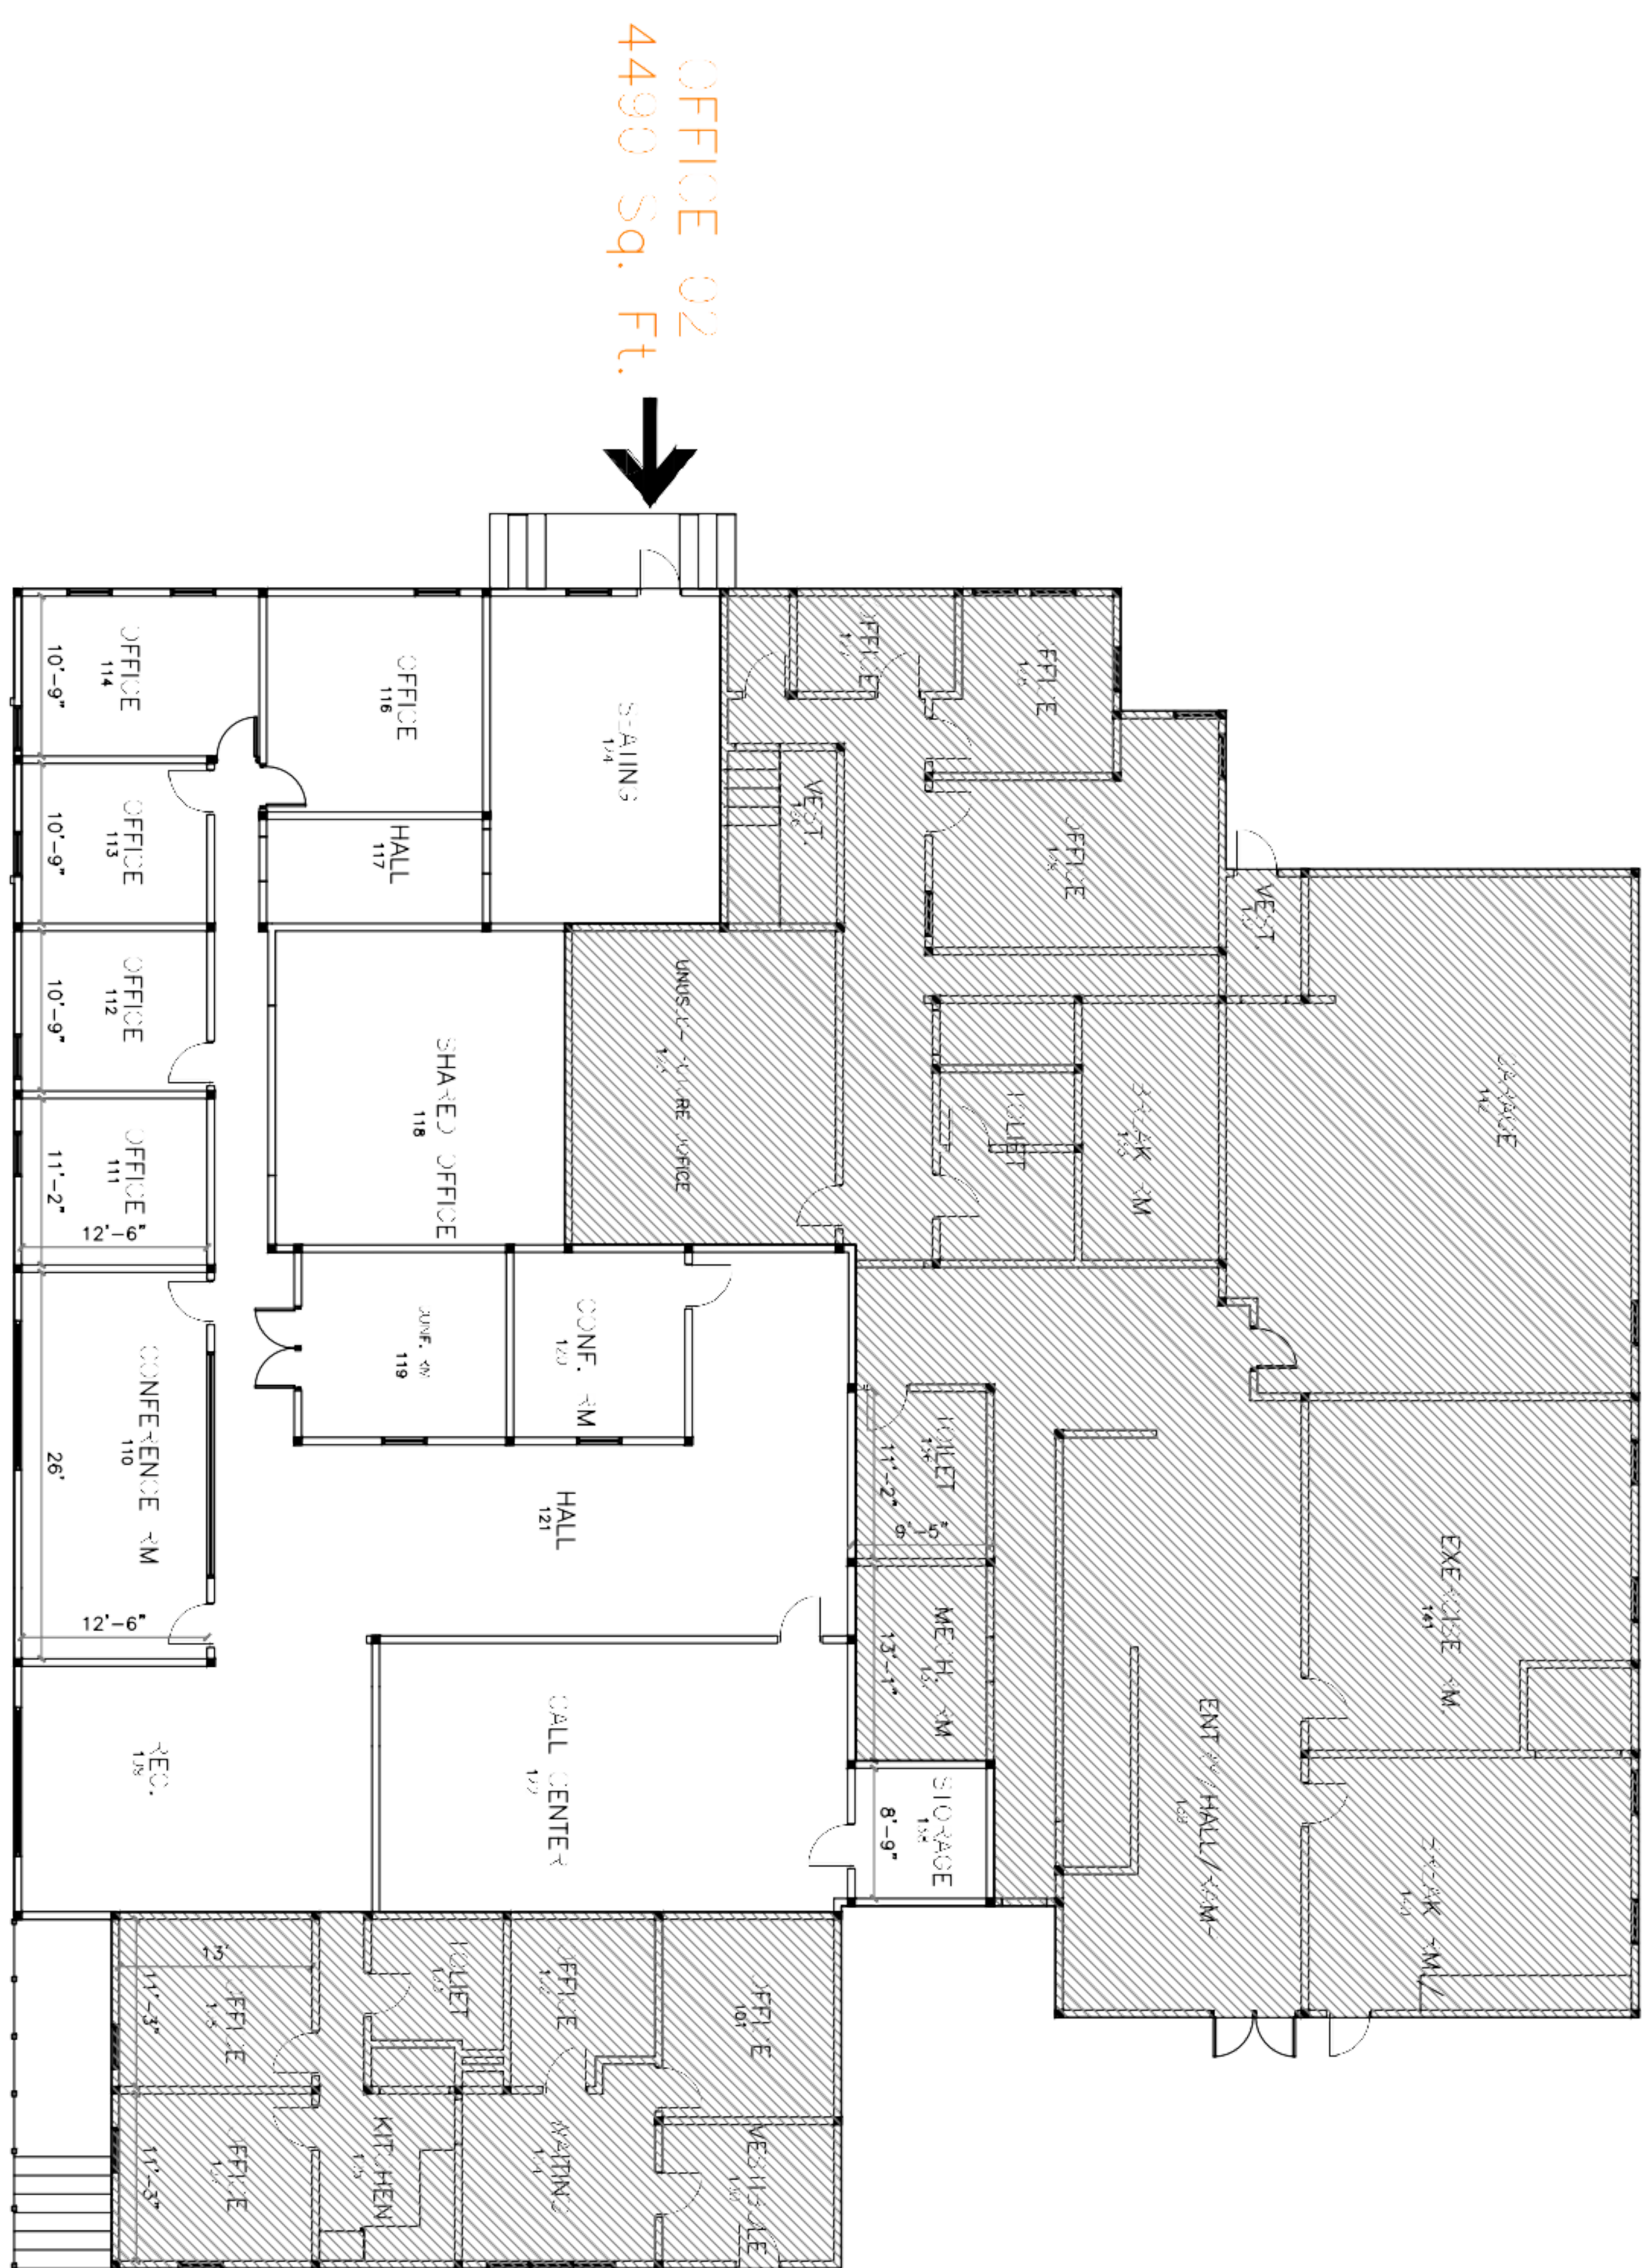




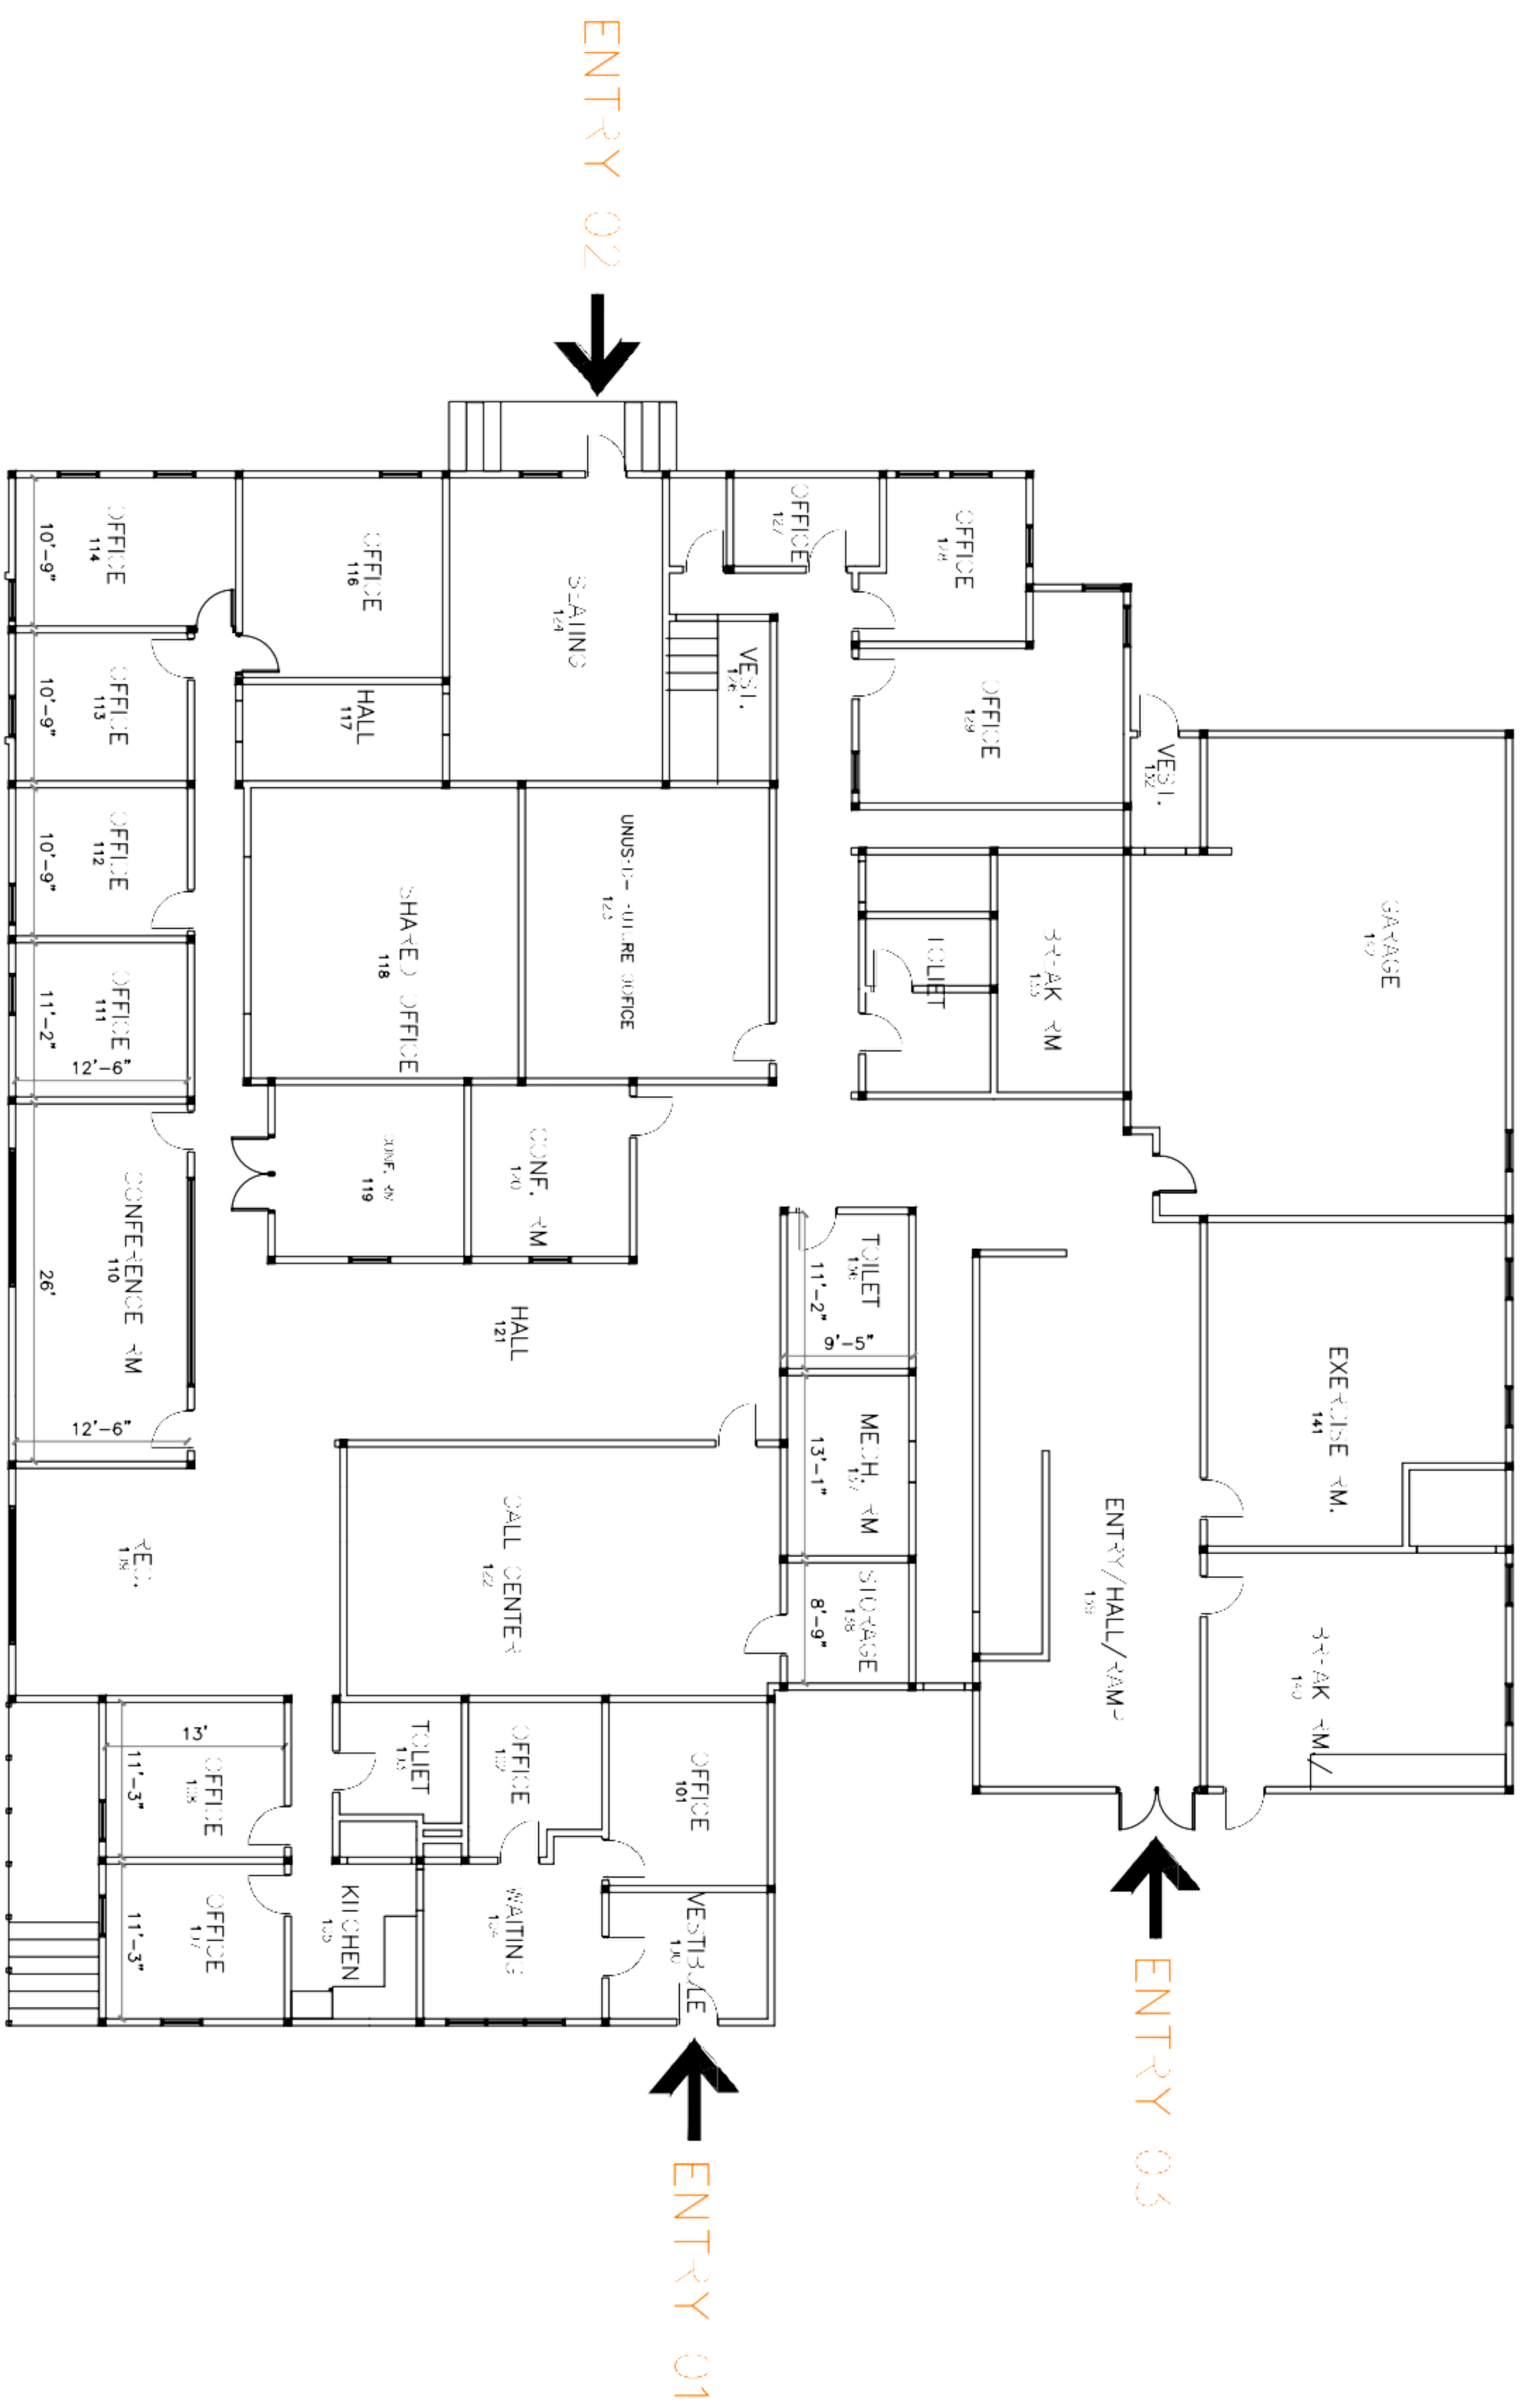

OFFICE 01
5785 Sq. Ft.

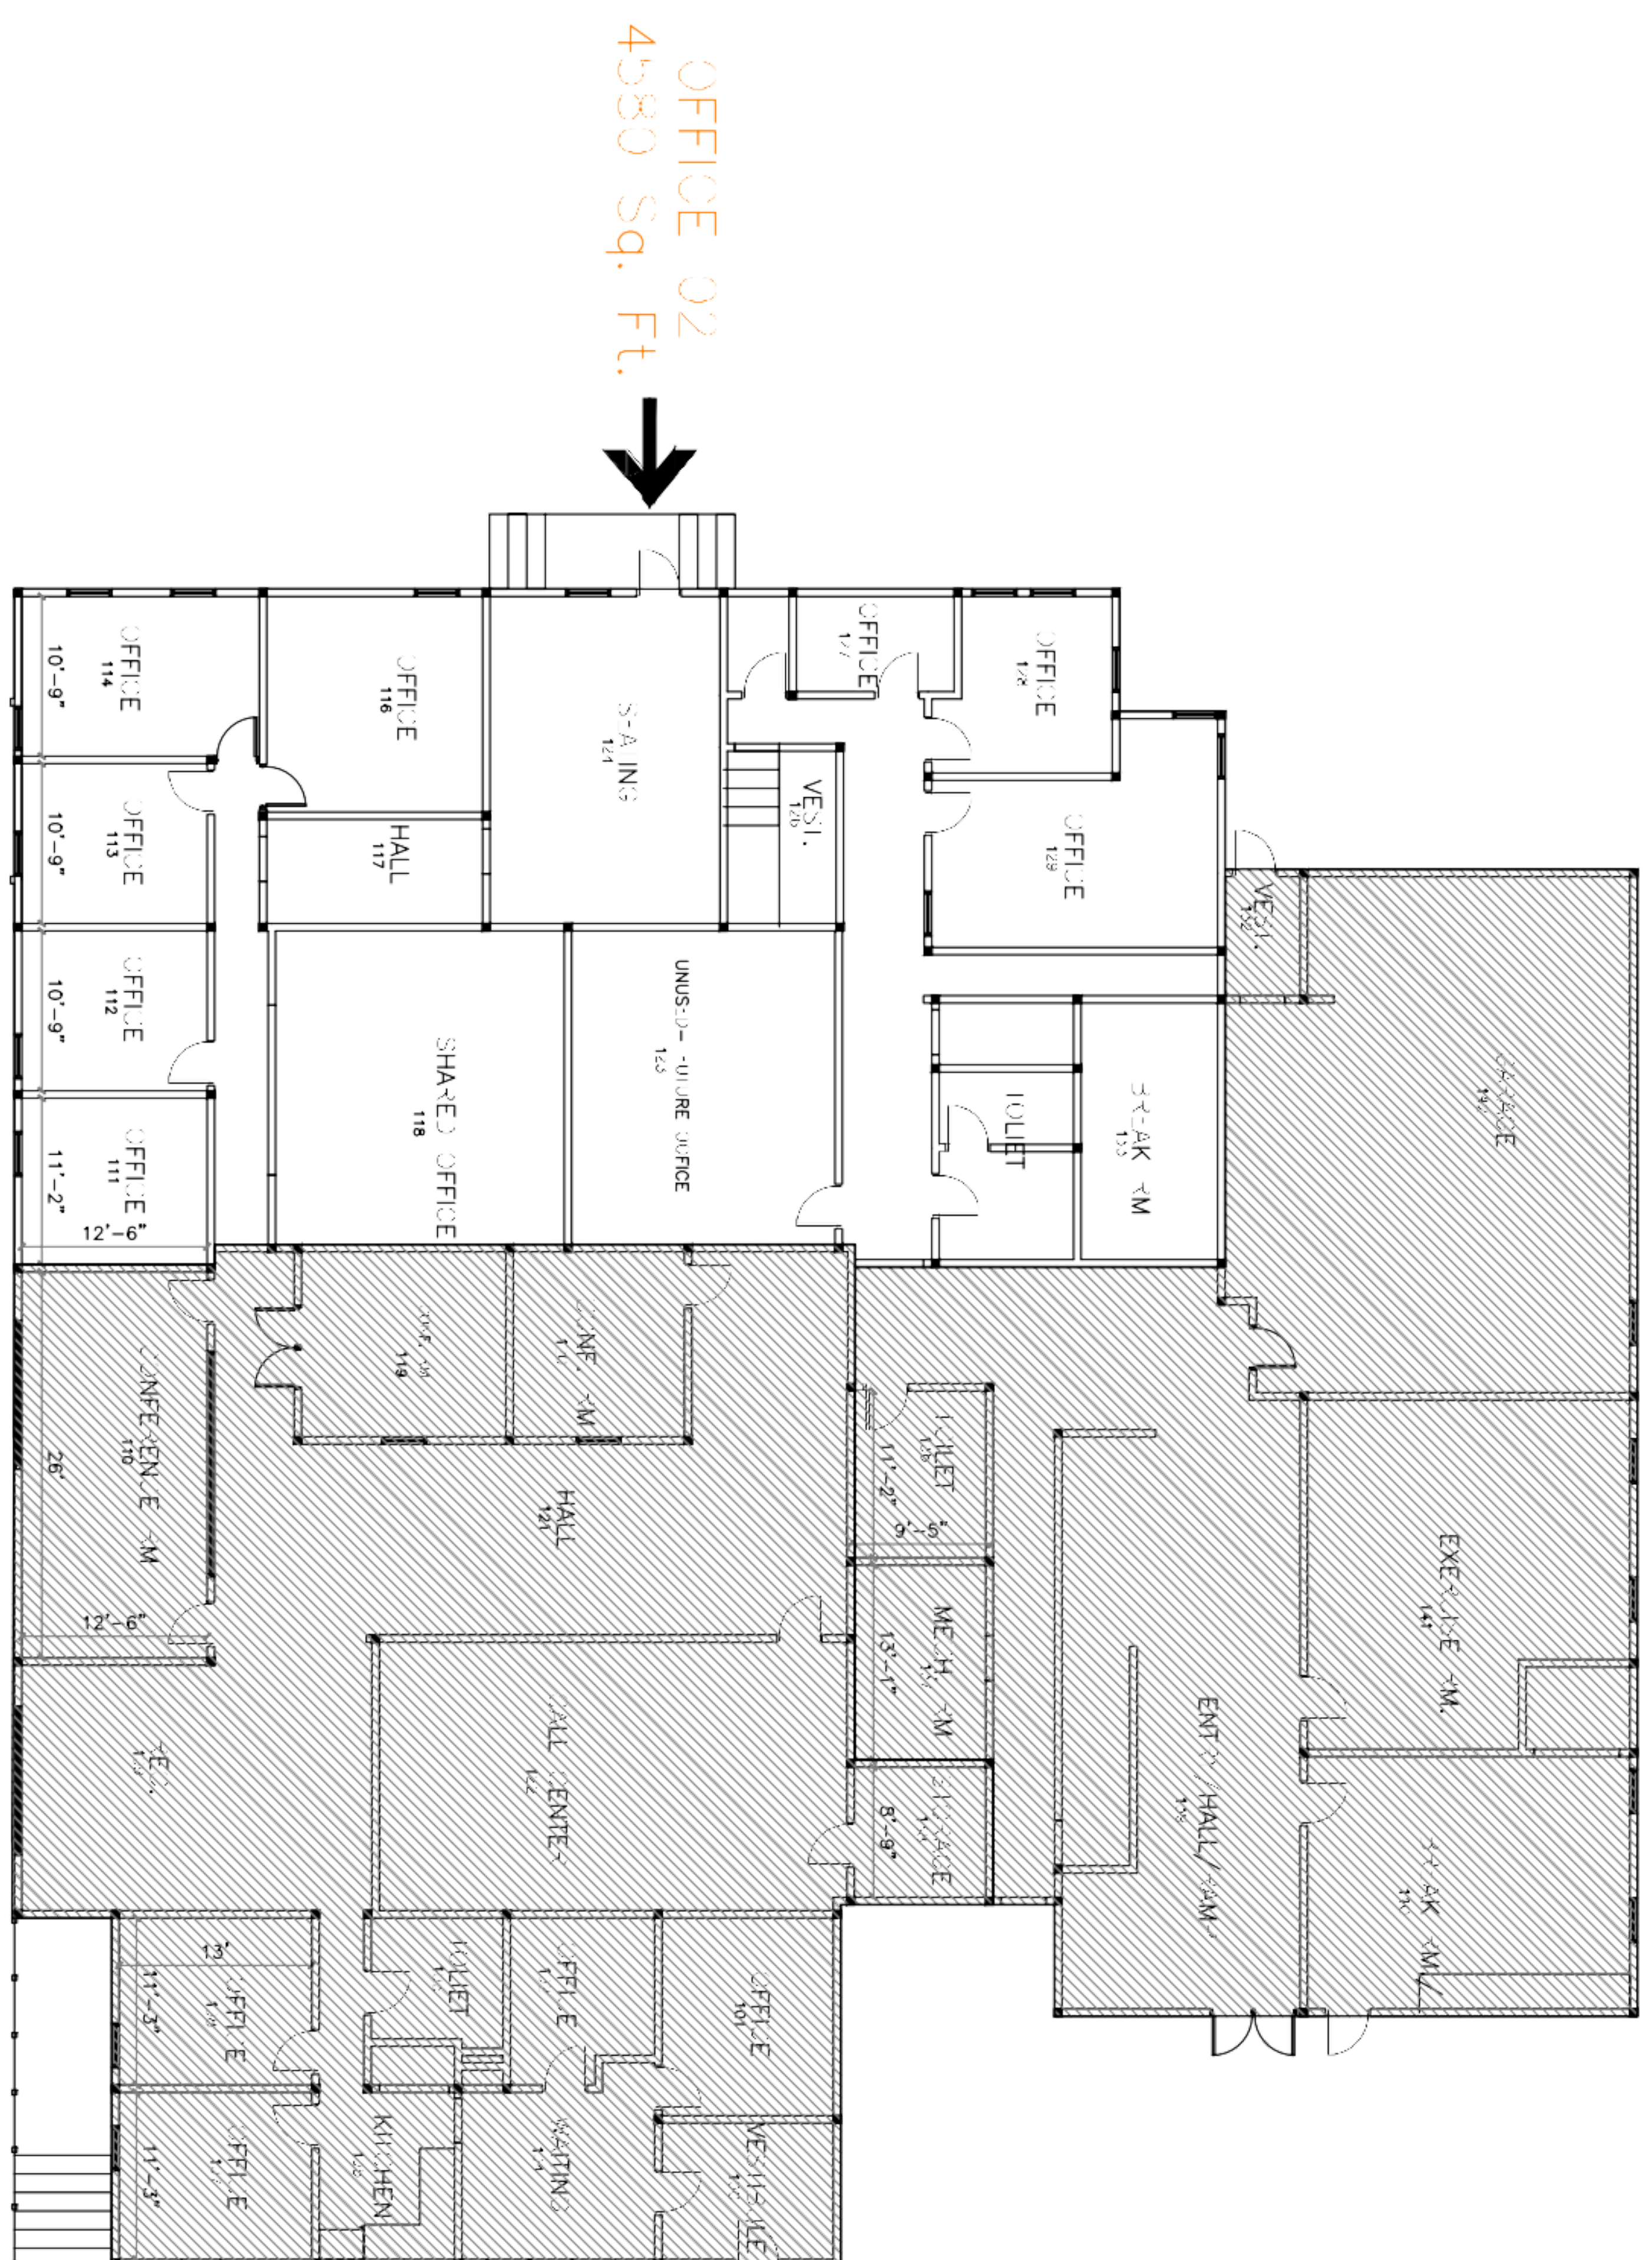

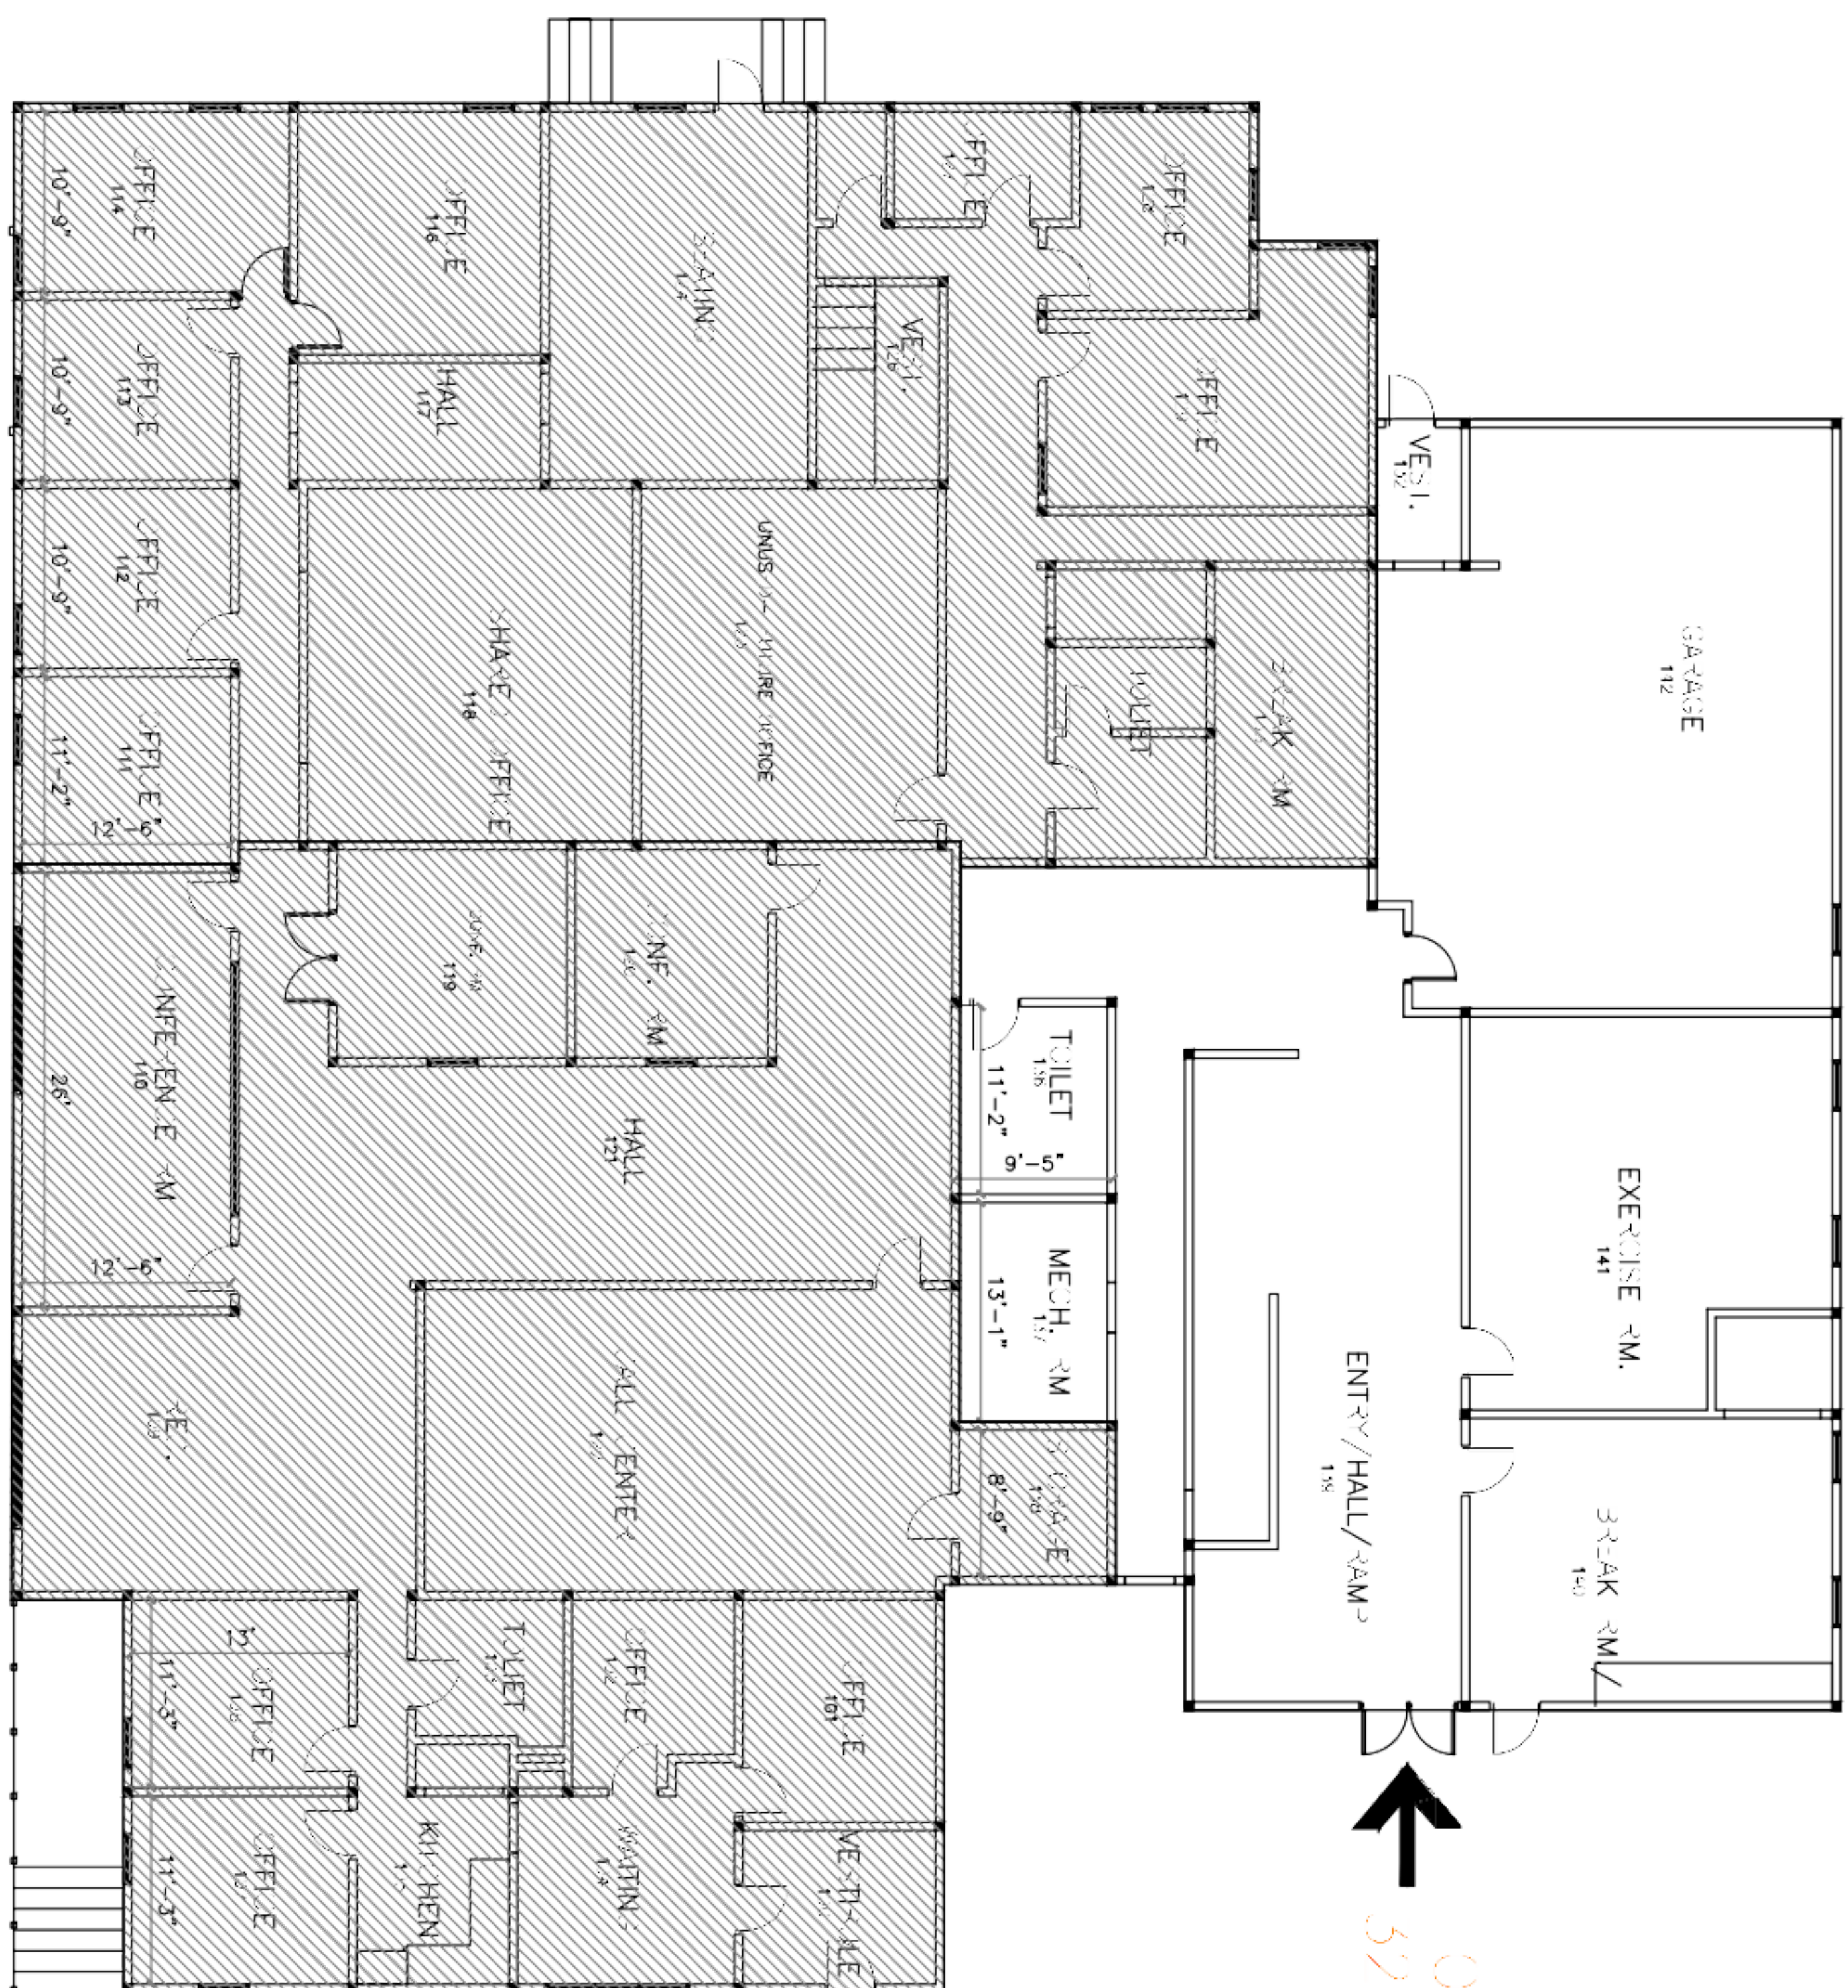

OFFICE 03
5200 Sq. Ft.