



1044 Nuuanu Avenue
Honolulu, Hawaii 96817
phone: 808.223.6990
Email: Steve@mc-arch.com

PROJECT TITLE

TRADEWIND CAPITAL
TIMES REDEVELOPMENT
KIHAI, MAUI

REVISIONS

NO	DESCRIPTION	DATE	BY

JOB NUMBER

DATE

2-19-25

PROJECT DIRECTOR

DESIGNED BY

DRAWN BY

CHECKED BY

CAD FILE

SCALE

PHASE


CONCEPT

SHEET TITLE

DEMISING
CONCEPT "A2"

SHEET NUMBER

SD-1.0

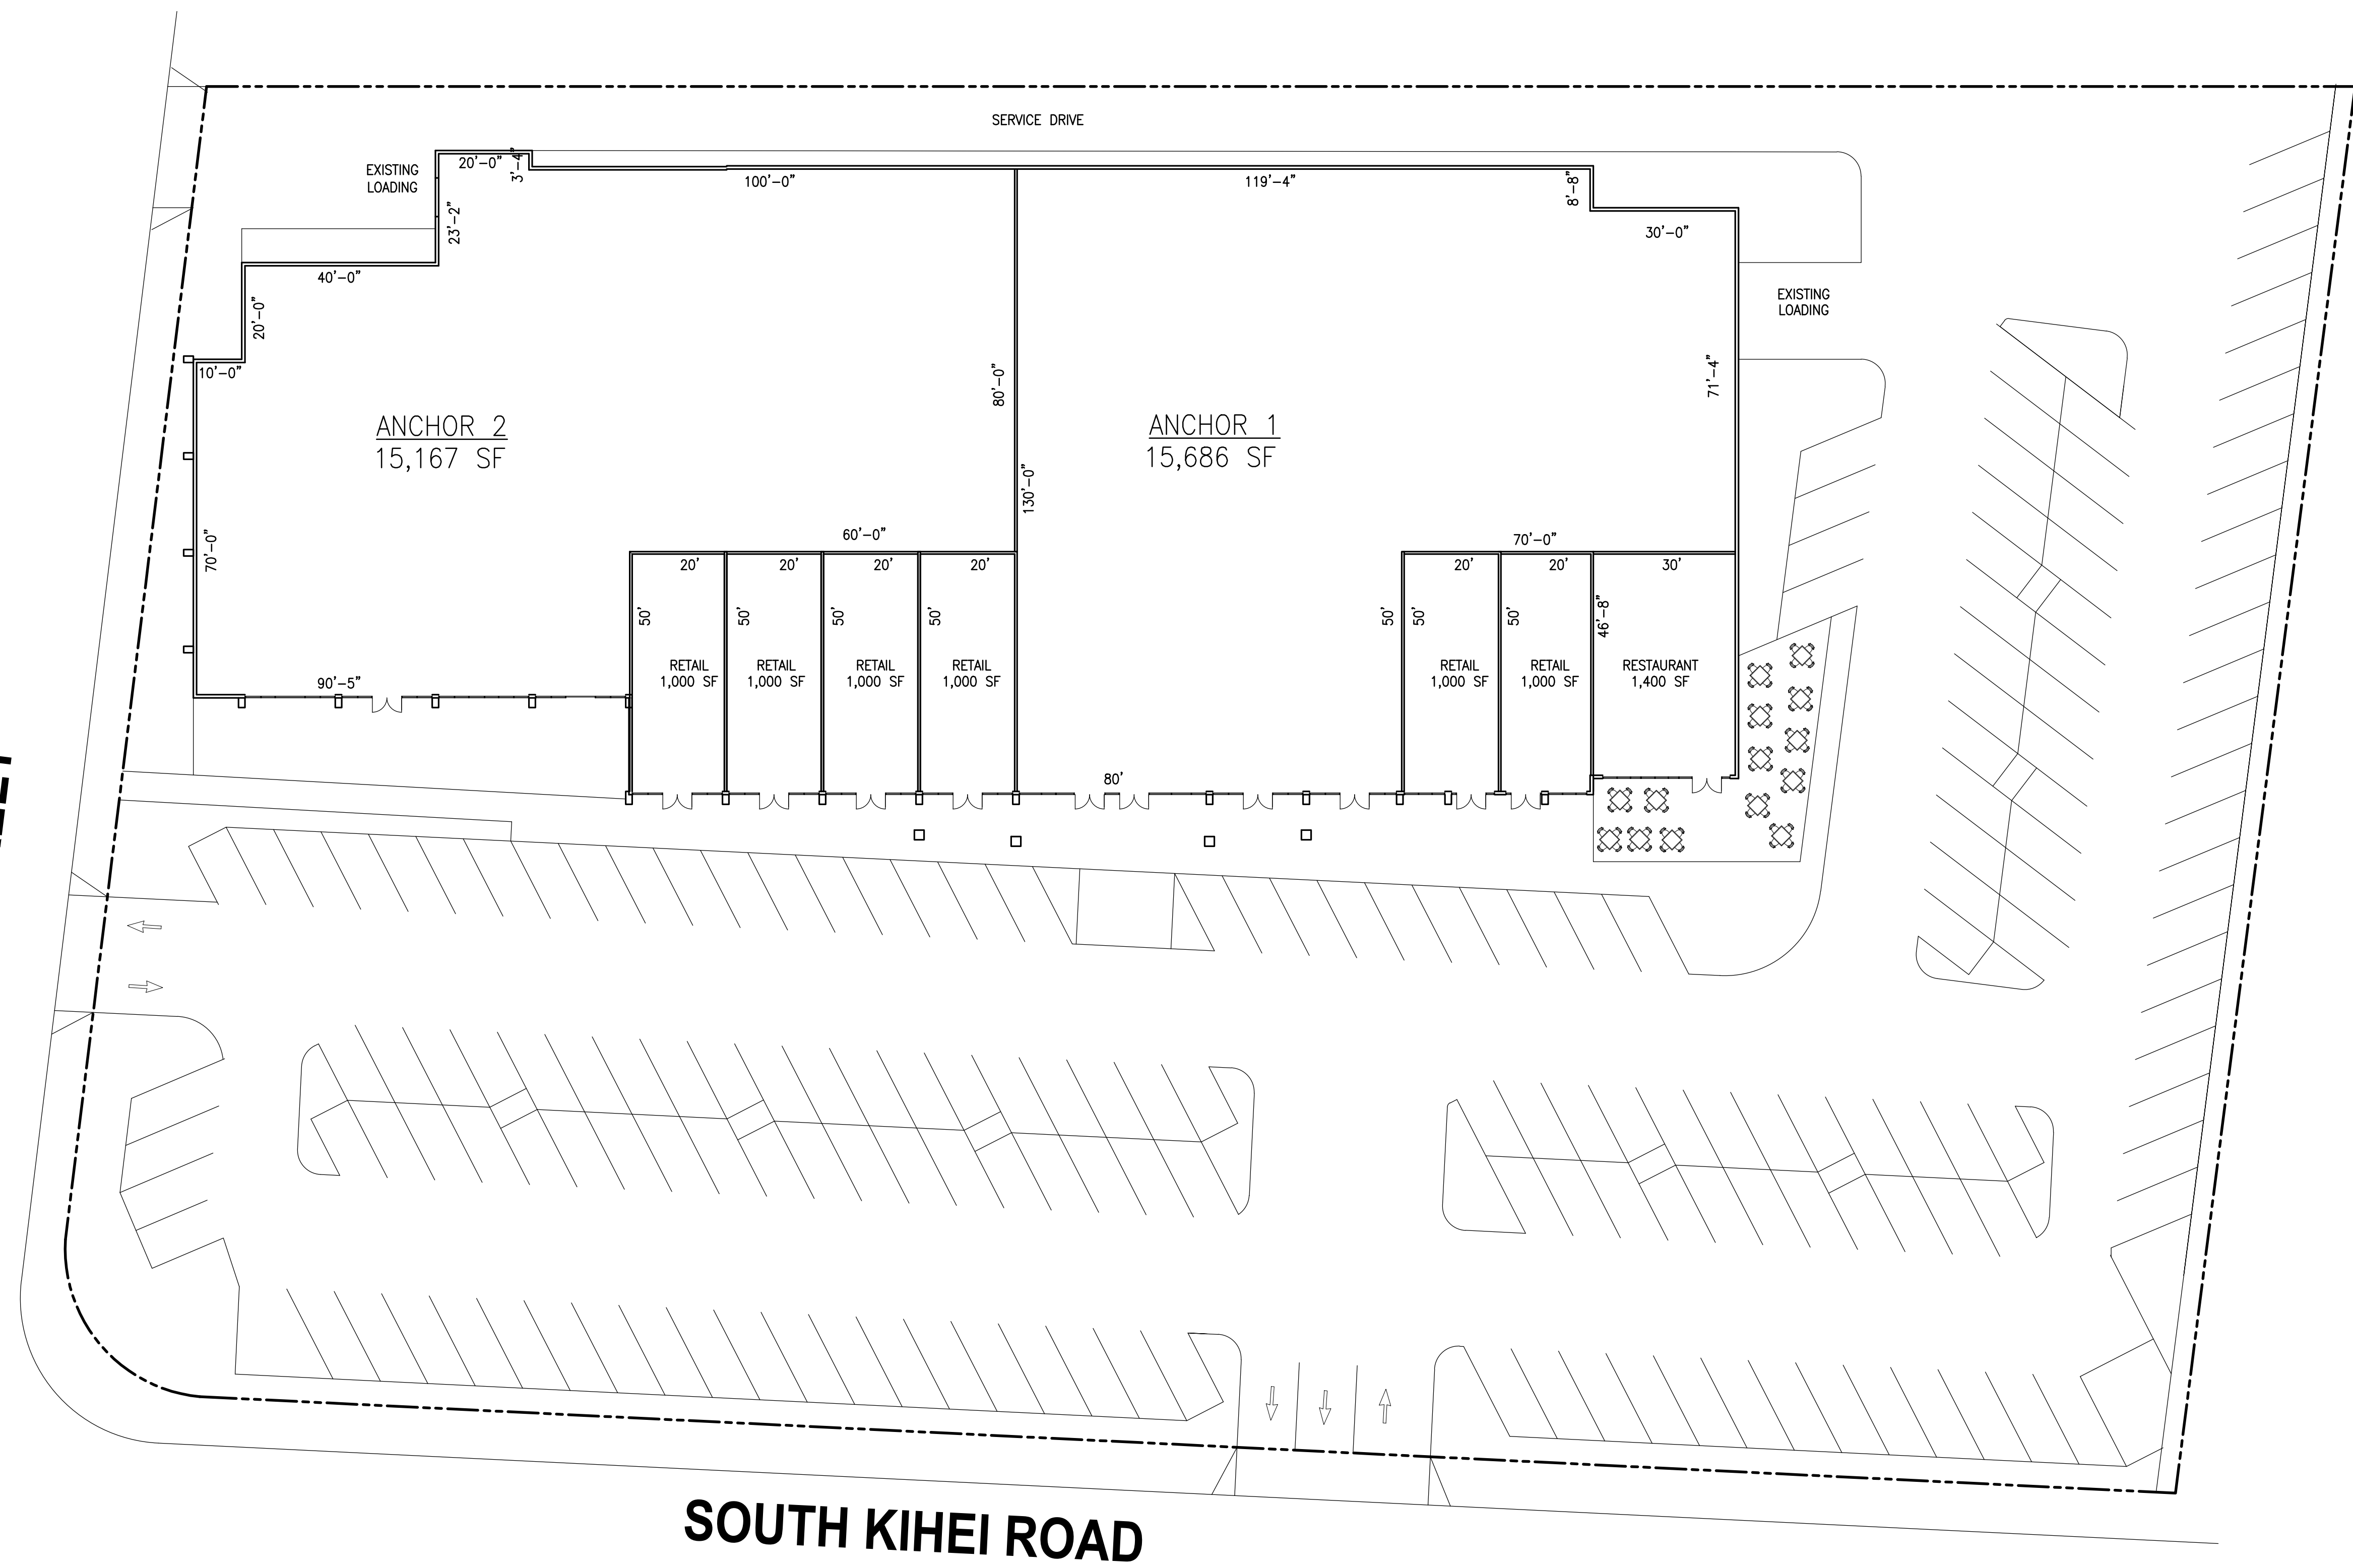

DEMISING CONCEPT "A-2"