
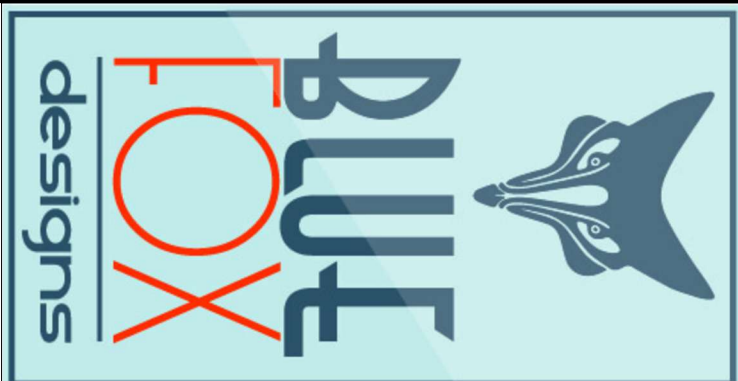
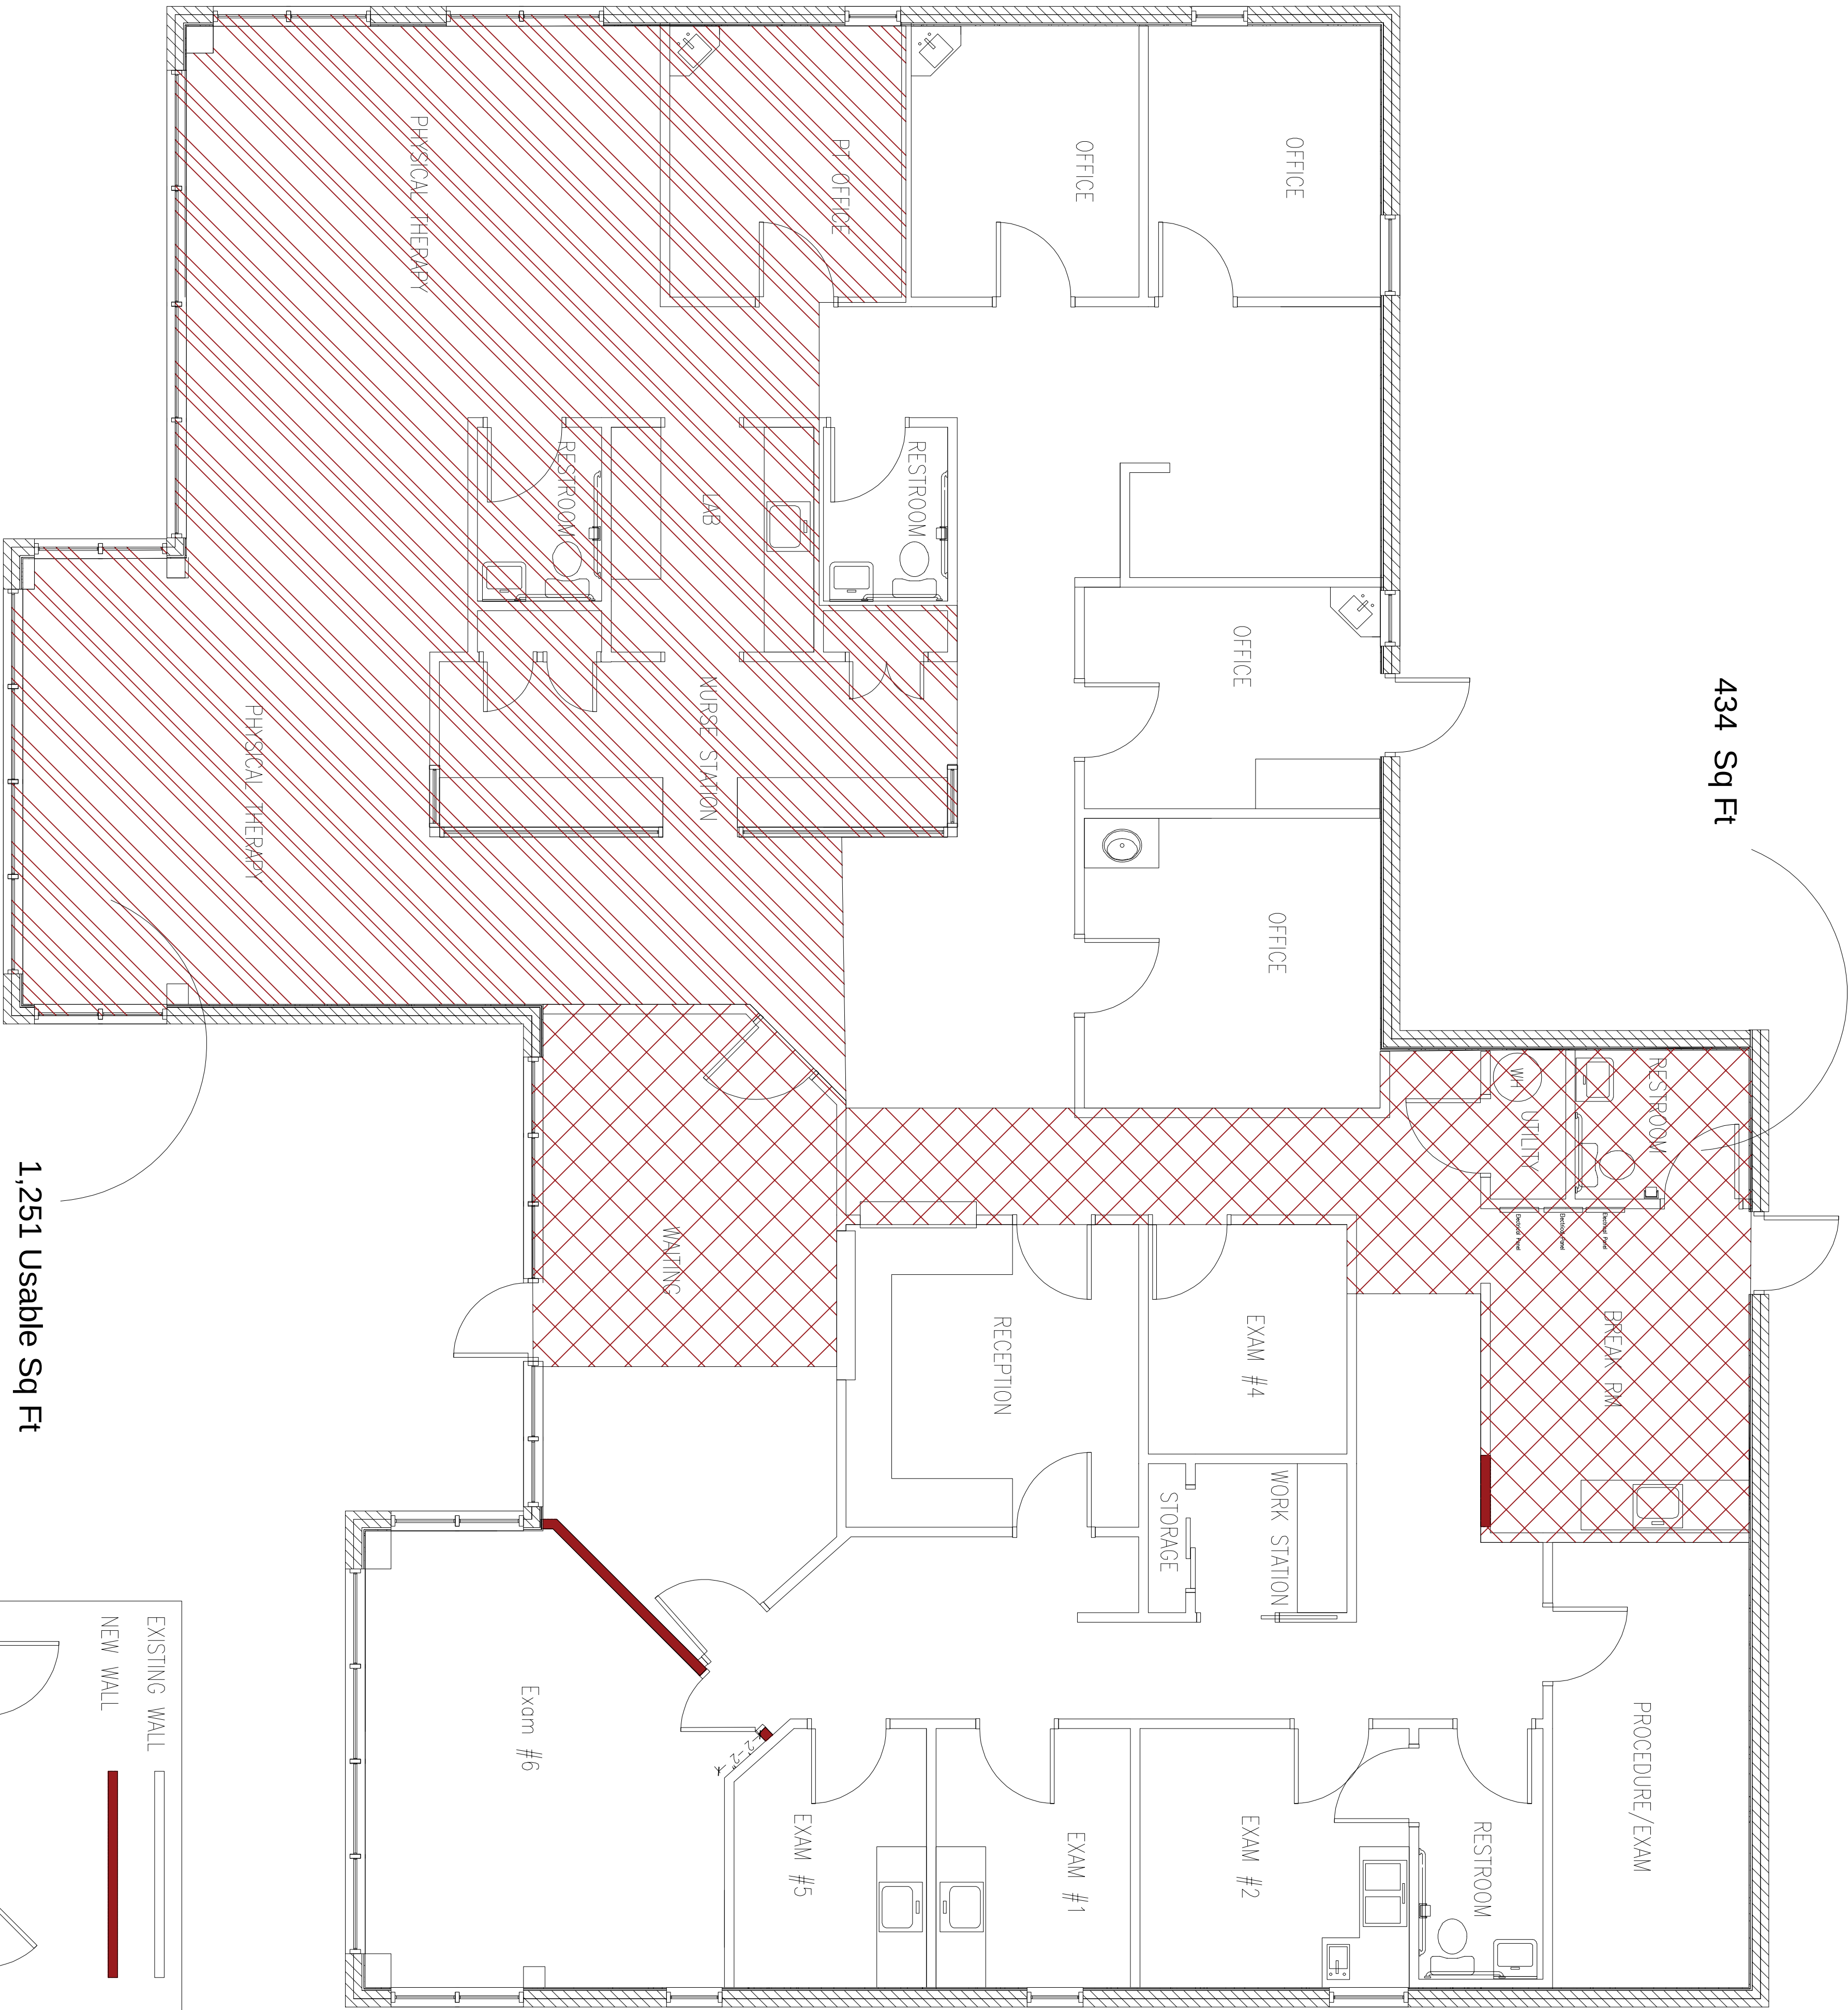
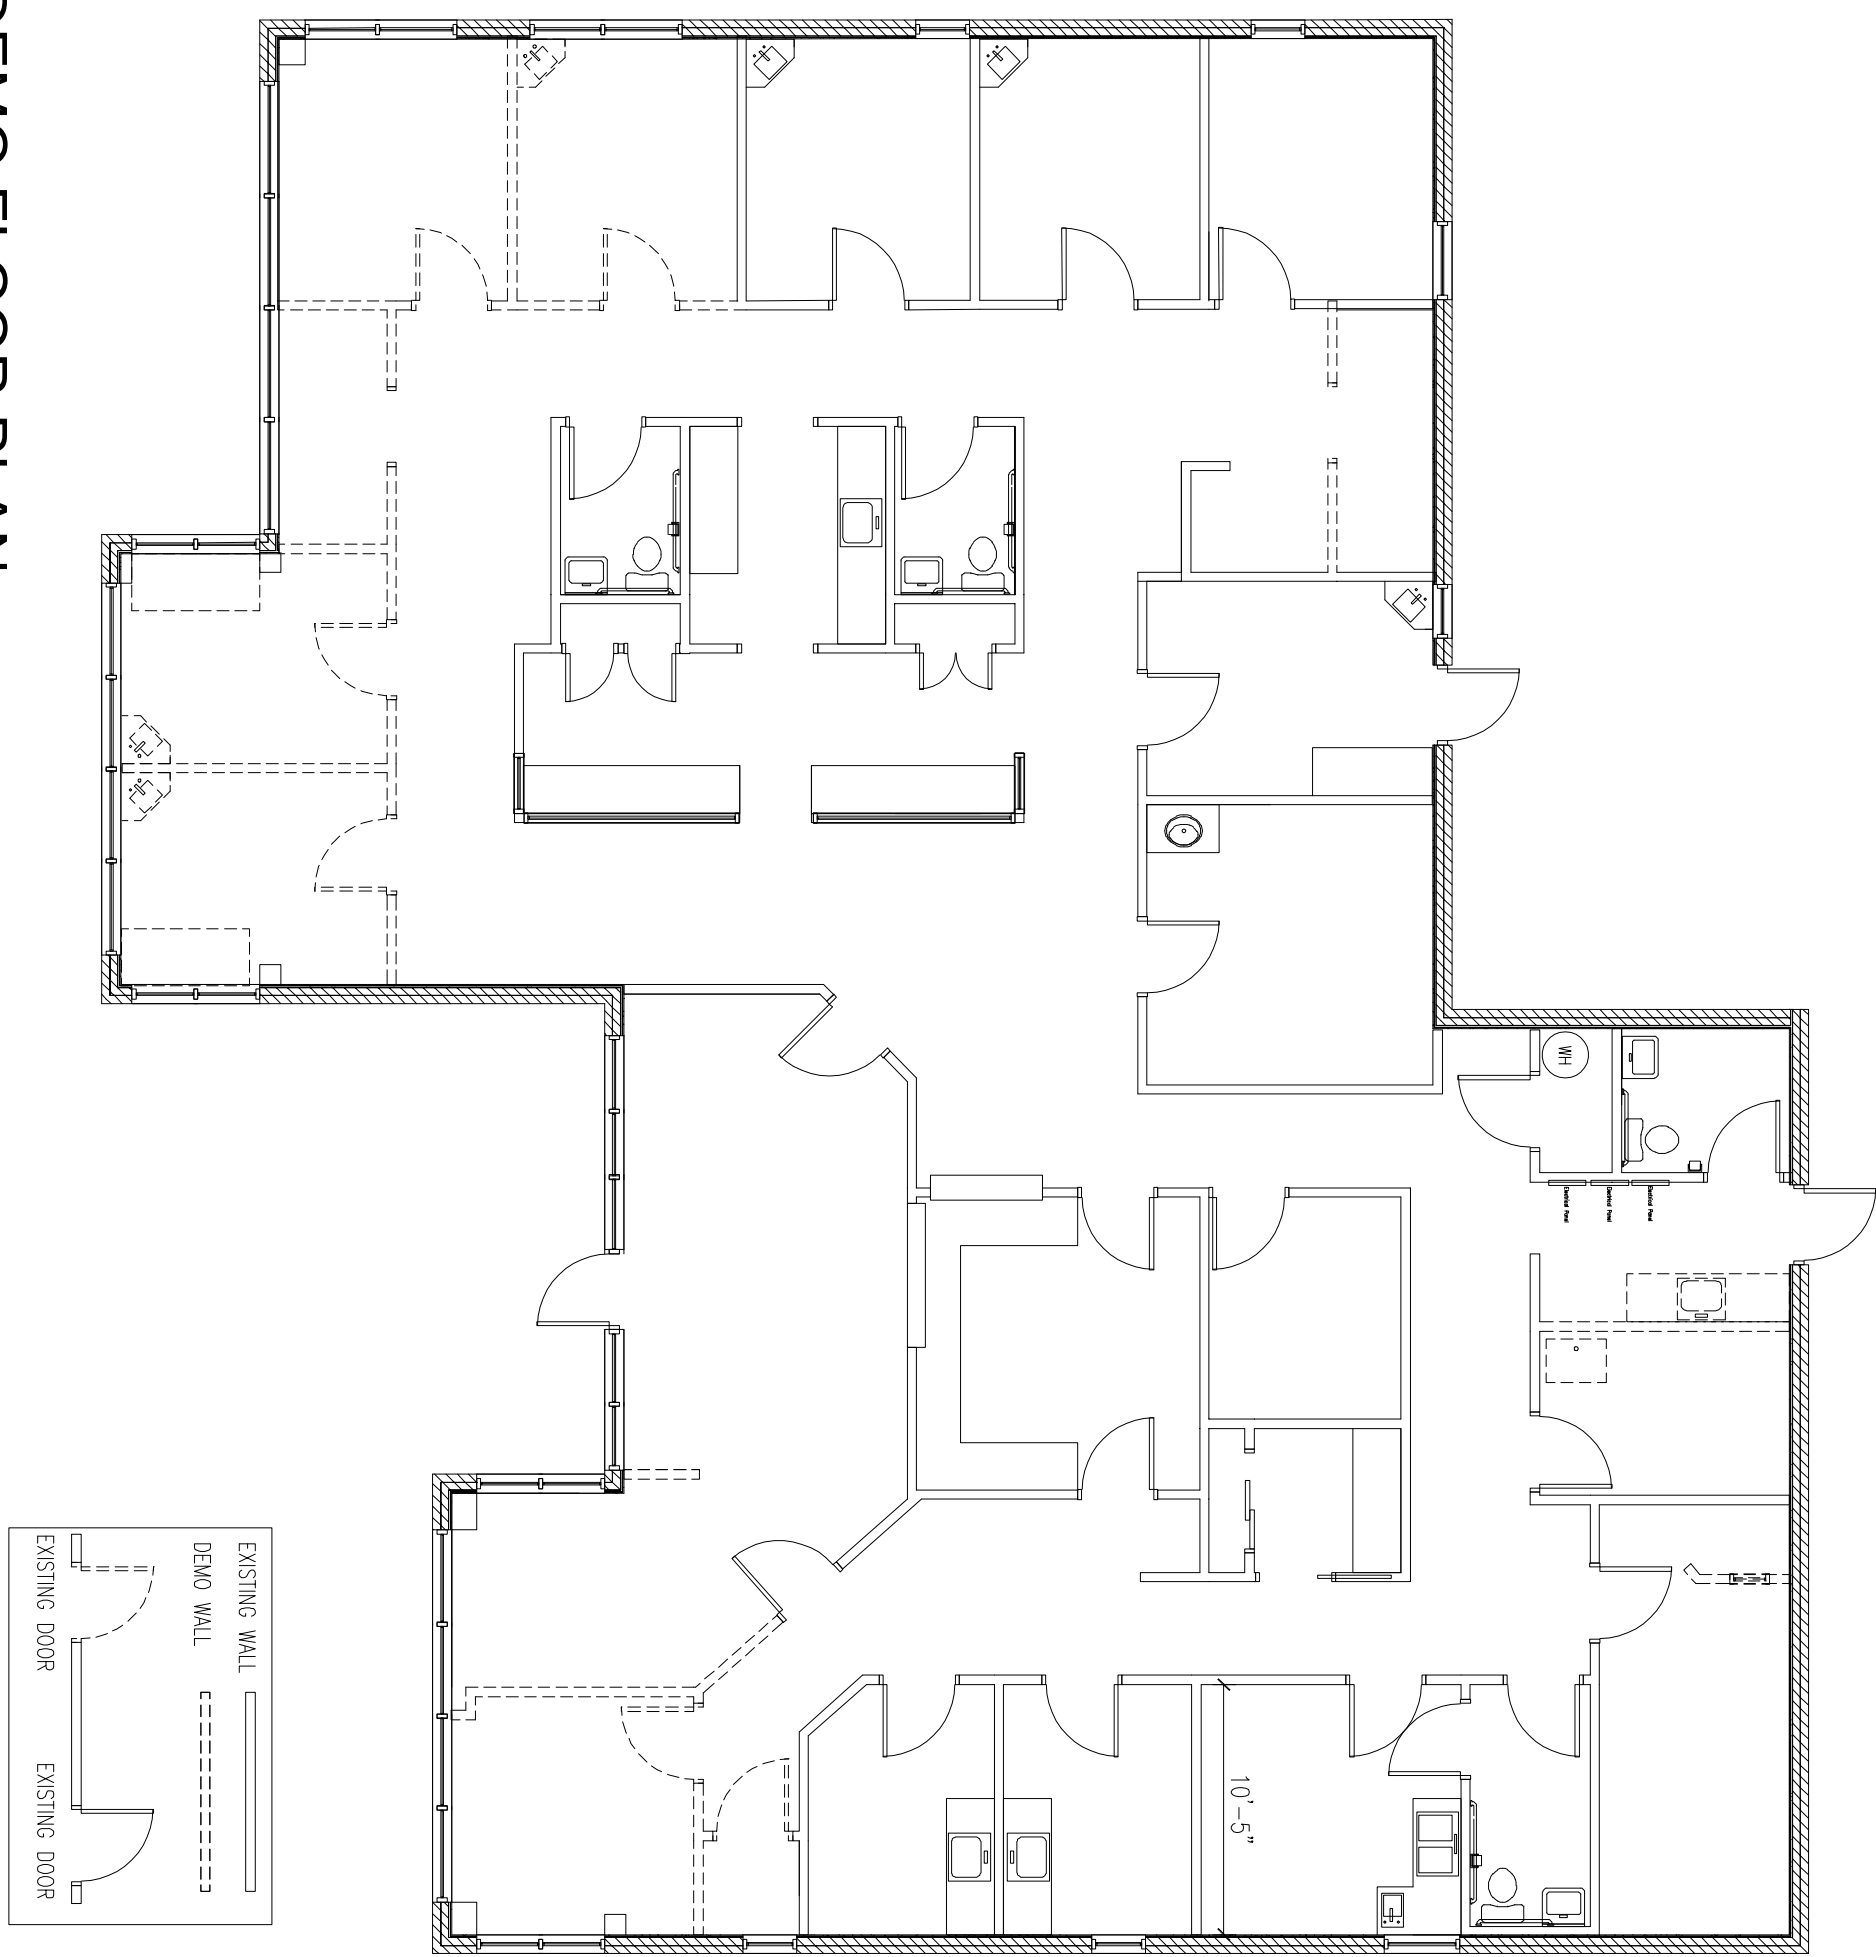


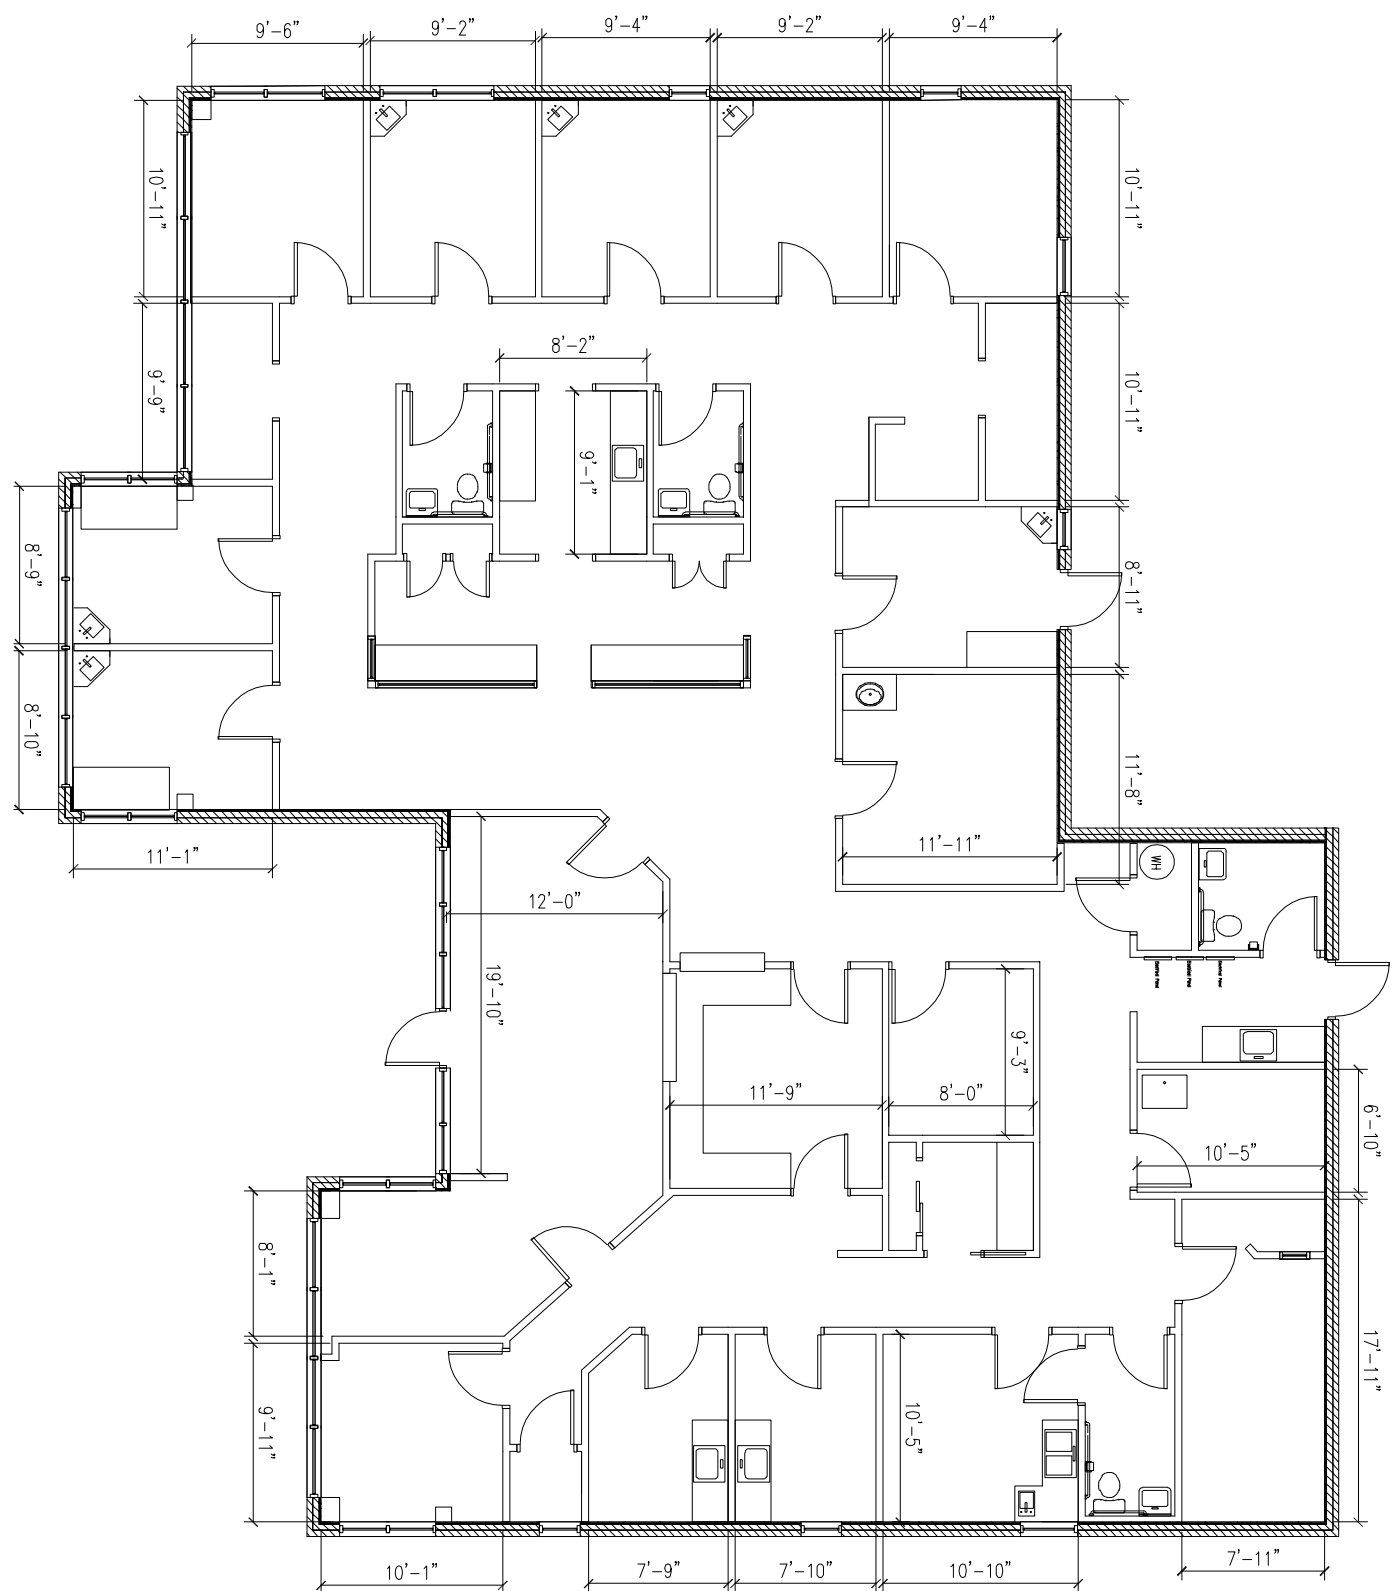

Blue Fox Designs, INC
1323 Line Creek Rd
Brooks GA 30205

DATE:	NO.	ISSUES & REVISIONS

DATE:	NO.	ISSUES & REVISIONS

PROJECT: Legacy Brain and Spine
324 Stevens Entry
Peachtree City GA 30269

CONTENTS:
NEW CONSTRUCTION PLAN

DATE: 04/23/22
PROJ NO: 2023041

SHEET NO: