

O.L.P.H. Convent

2010 S. Wellwood Ave.

ADD / ALTERATION

Lindenhurst, New York



Map Key

N.T.S.

AREA CALCULATIONS	
DESCRIPTION	EXIST
CELLAR (INSIDE DIMENSION)	2763 SF
FIRST FLOOR	4845 SF
SECOND FLOOR	3870 SF
THIRD FLOOR	2543 SF
TOTAL	14421 SF
COVERED PORCH (FIRST FLOOR)	970 SF



EXISTING
Front Elevation

SCALE: 1/4" = 1'-0"

REVISION DESCRIPTION

OLPH Convent

210 S. WELLWOOD AVE.
LINDENHURST, NEW YORK 11751

NEW YORK
NEW JERSEY
CONNECTICUT
PENNSYLVANIA
VIRGINIA


designers + planners
architects + interior designers

am
sutton
associates

DATE 11-19-10
DRAWN ERS
CHECK AMB
FILE
JOB No. 100-05

1

AREA CALCULATIONS	
DESCRIPTION	EXIST
CELLAR (INSIDE DIMENSION)	2765 SF
FIRST FLOOR	4845 SF
SECOND FLOOR	2870 SF
THIRD FLOOR	2543 SF
TOTAL	14423 SF
COVERED PORCH (FIRST FLOOR)	570 SF

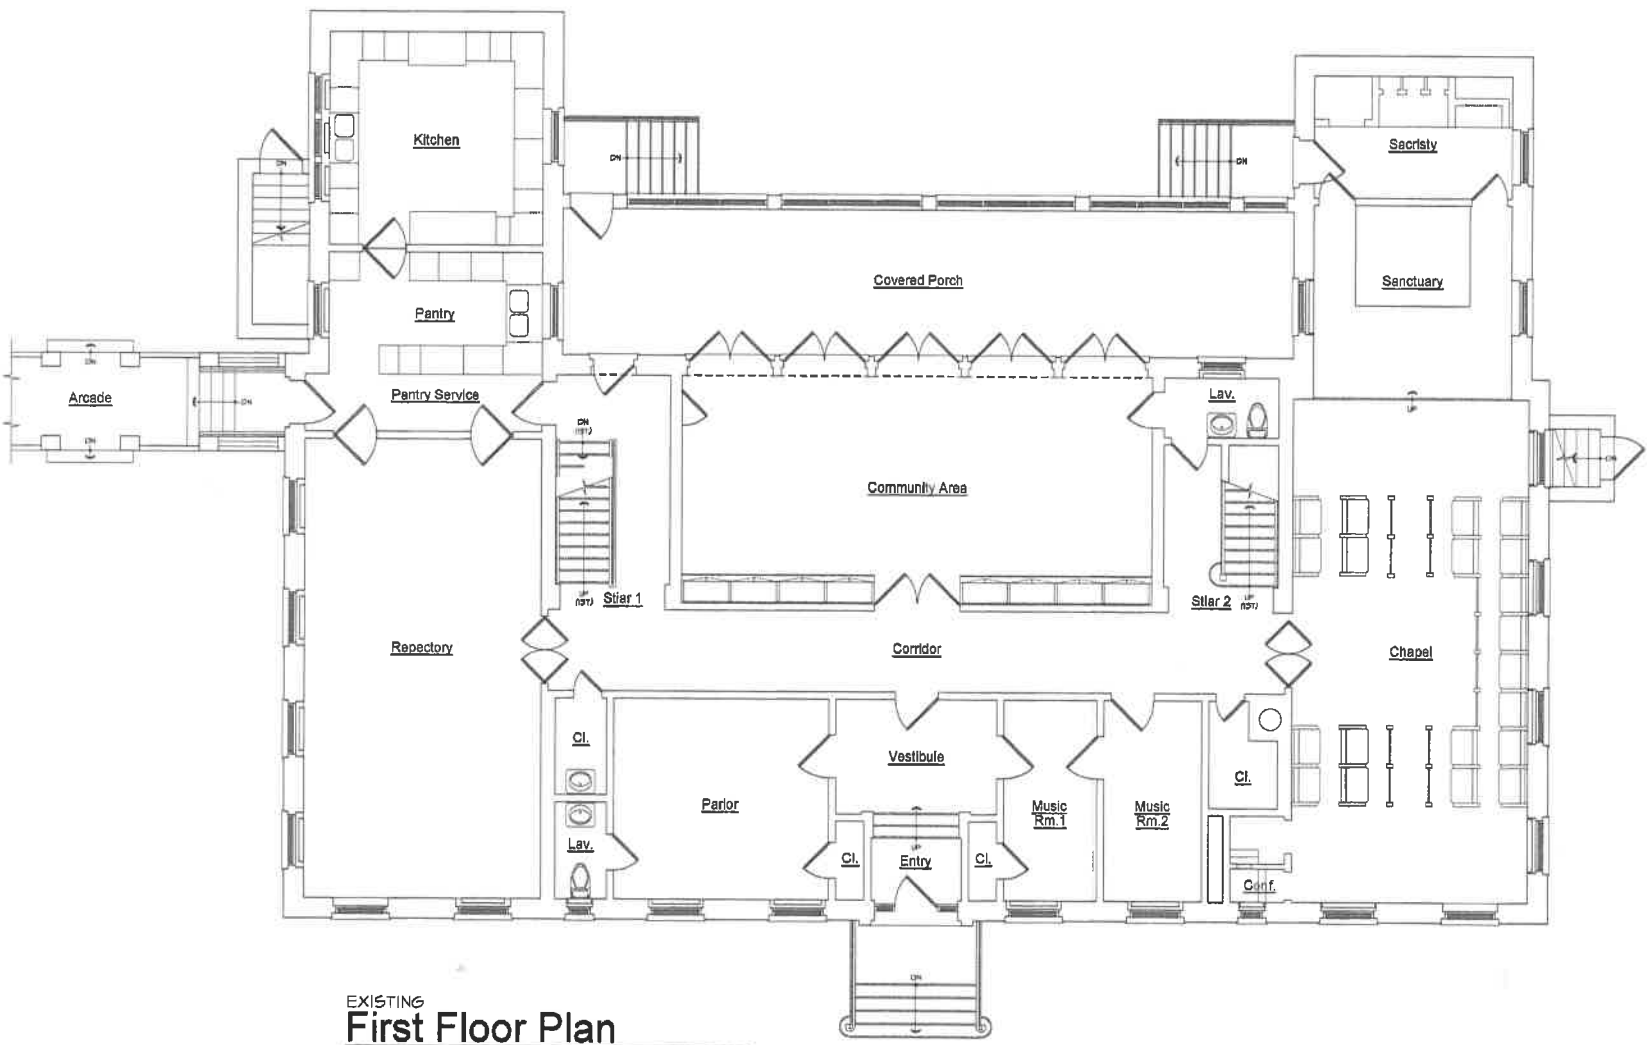

EXISTING
First Floor Plan
 SCALE: 1/4" = 1'-0"



OLIPH CONVENT - ADDITL
 NEW YORK
 NEW JERSEY
 CONNECTICUT
 PENNSYLVANIA
 INDIANA

am sutton
 designers • planners


associates

DATE	DRW
DRAWN	BSG
CHECK	AMS
FILE	
JOB No.	19045

3

OLPH Convent
 210 S. WELLMOOD AVE.
 LINDENHURST, NEW YORK 11751

AREA CALCULATIONS	
DESCRIPTION	EXIST
CELLAR (INSIDE DIMENSION)	3765 SF
FIRST FLOOR	4246 SF
SECOND FLOOR	3070 SF
THIRD FLOOR	2540 SF
TOTAL	14489 SF
COVERED PORCH (FIRST FLOOR)	570 SF

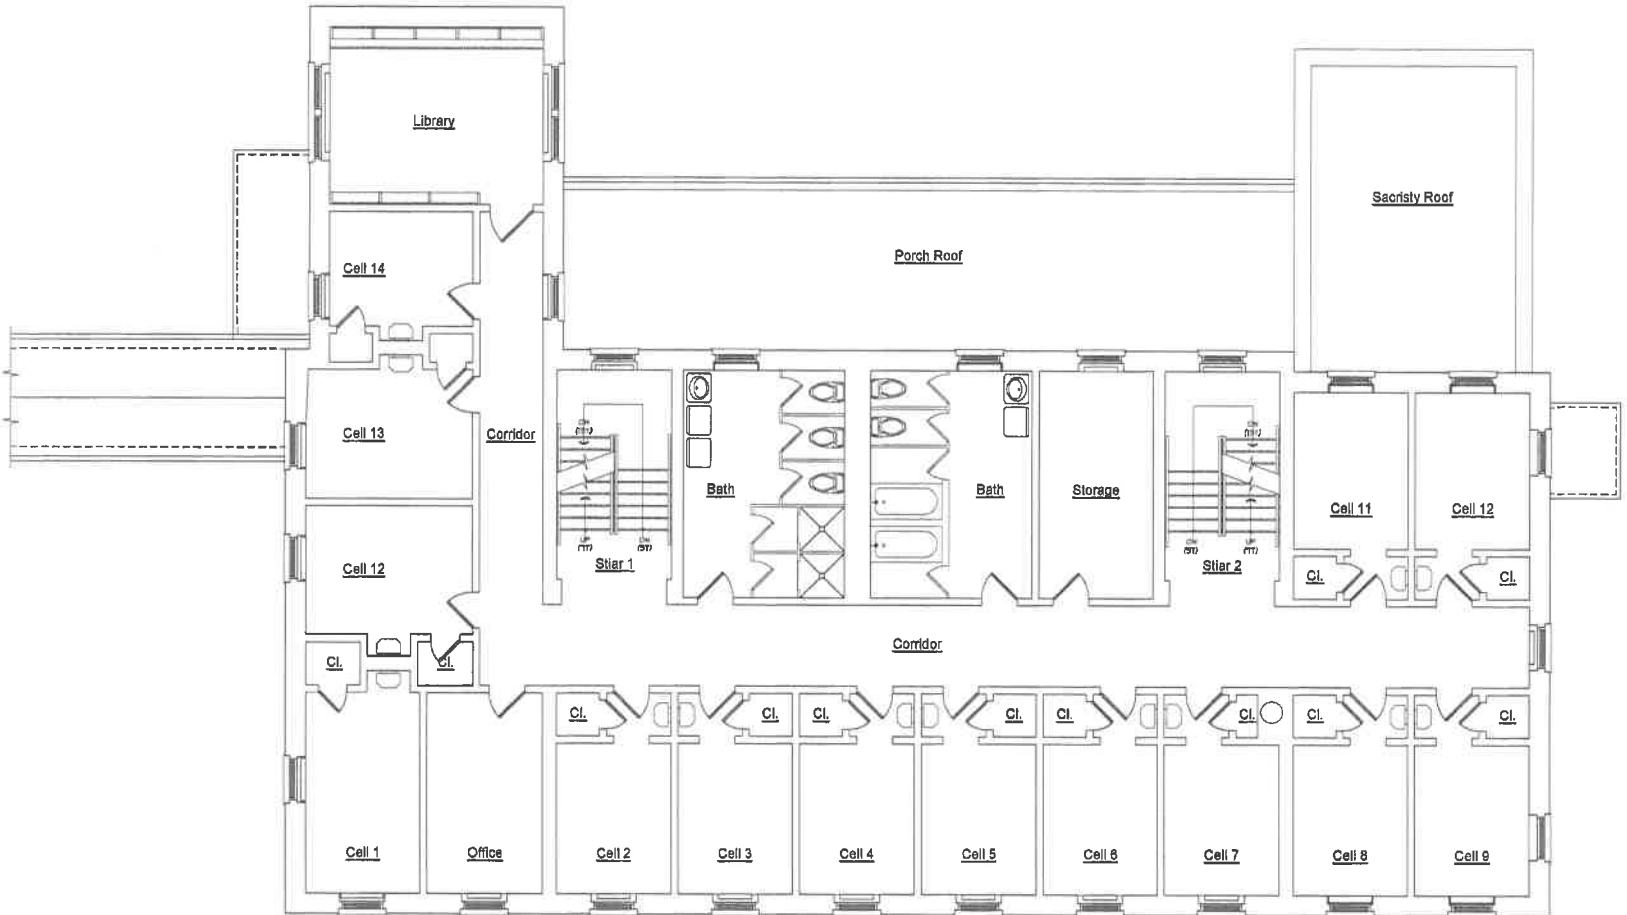

EXISTING
Second Floor Plan
 SCALE: 1/4" = 1'-0"



NEW YORK
 NEW JERSEY
 CONNECTICUT
 PENNSYLVANIA

OLPH Convent
 710 S. WELLSWOOD AVE.
 LINDENHURST, NEW YORK 11751

DESIGNERS - PLANNERS
 CONSULTANTS
aiton sutton associates


4

