
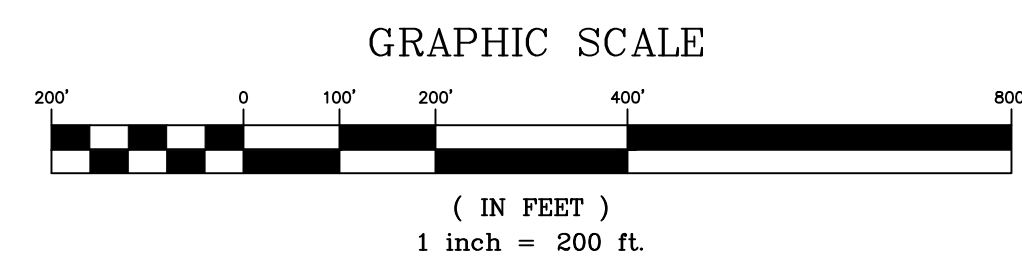


PLAN SUBJECT TO APPROVAL

205 AC FOR SALE

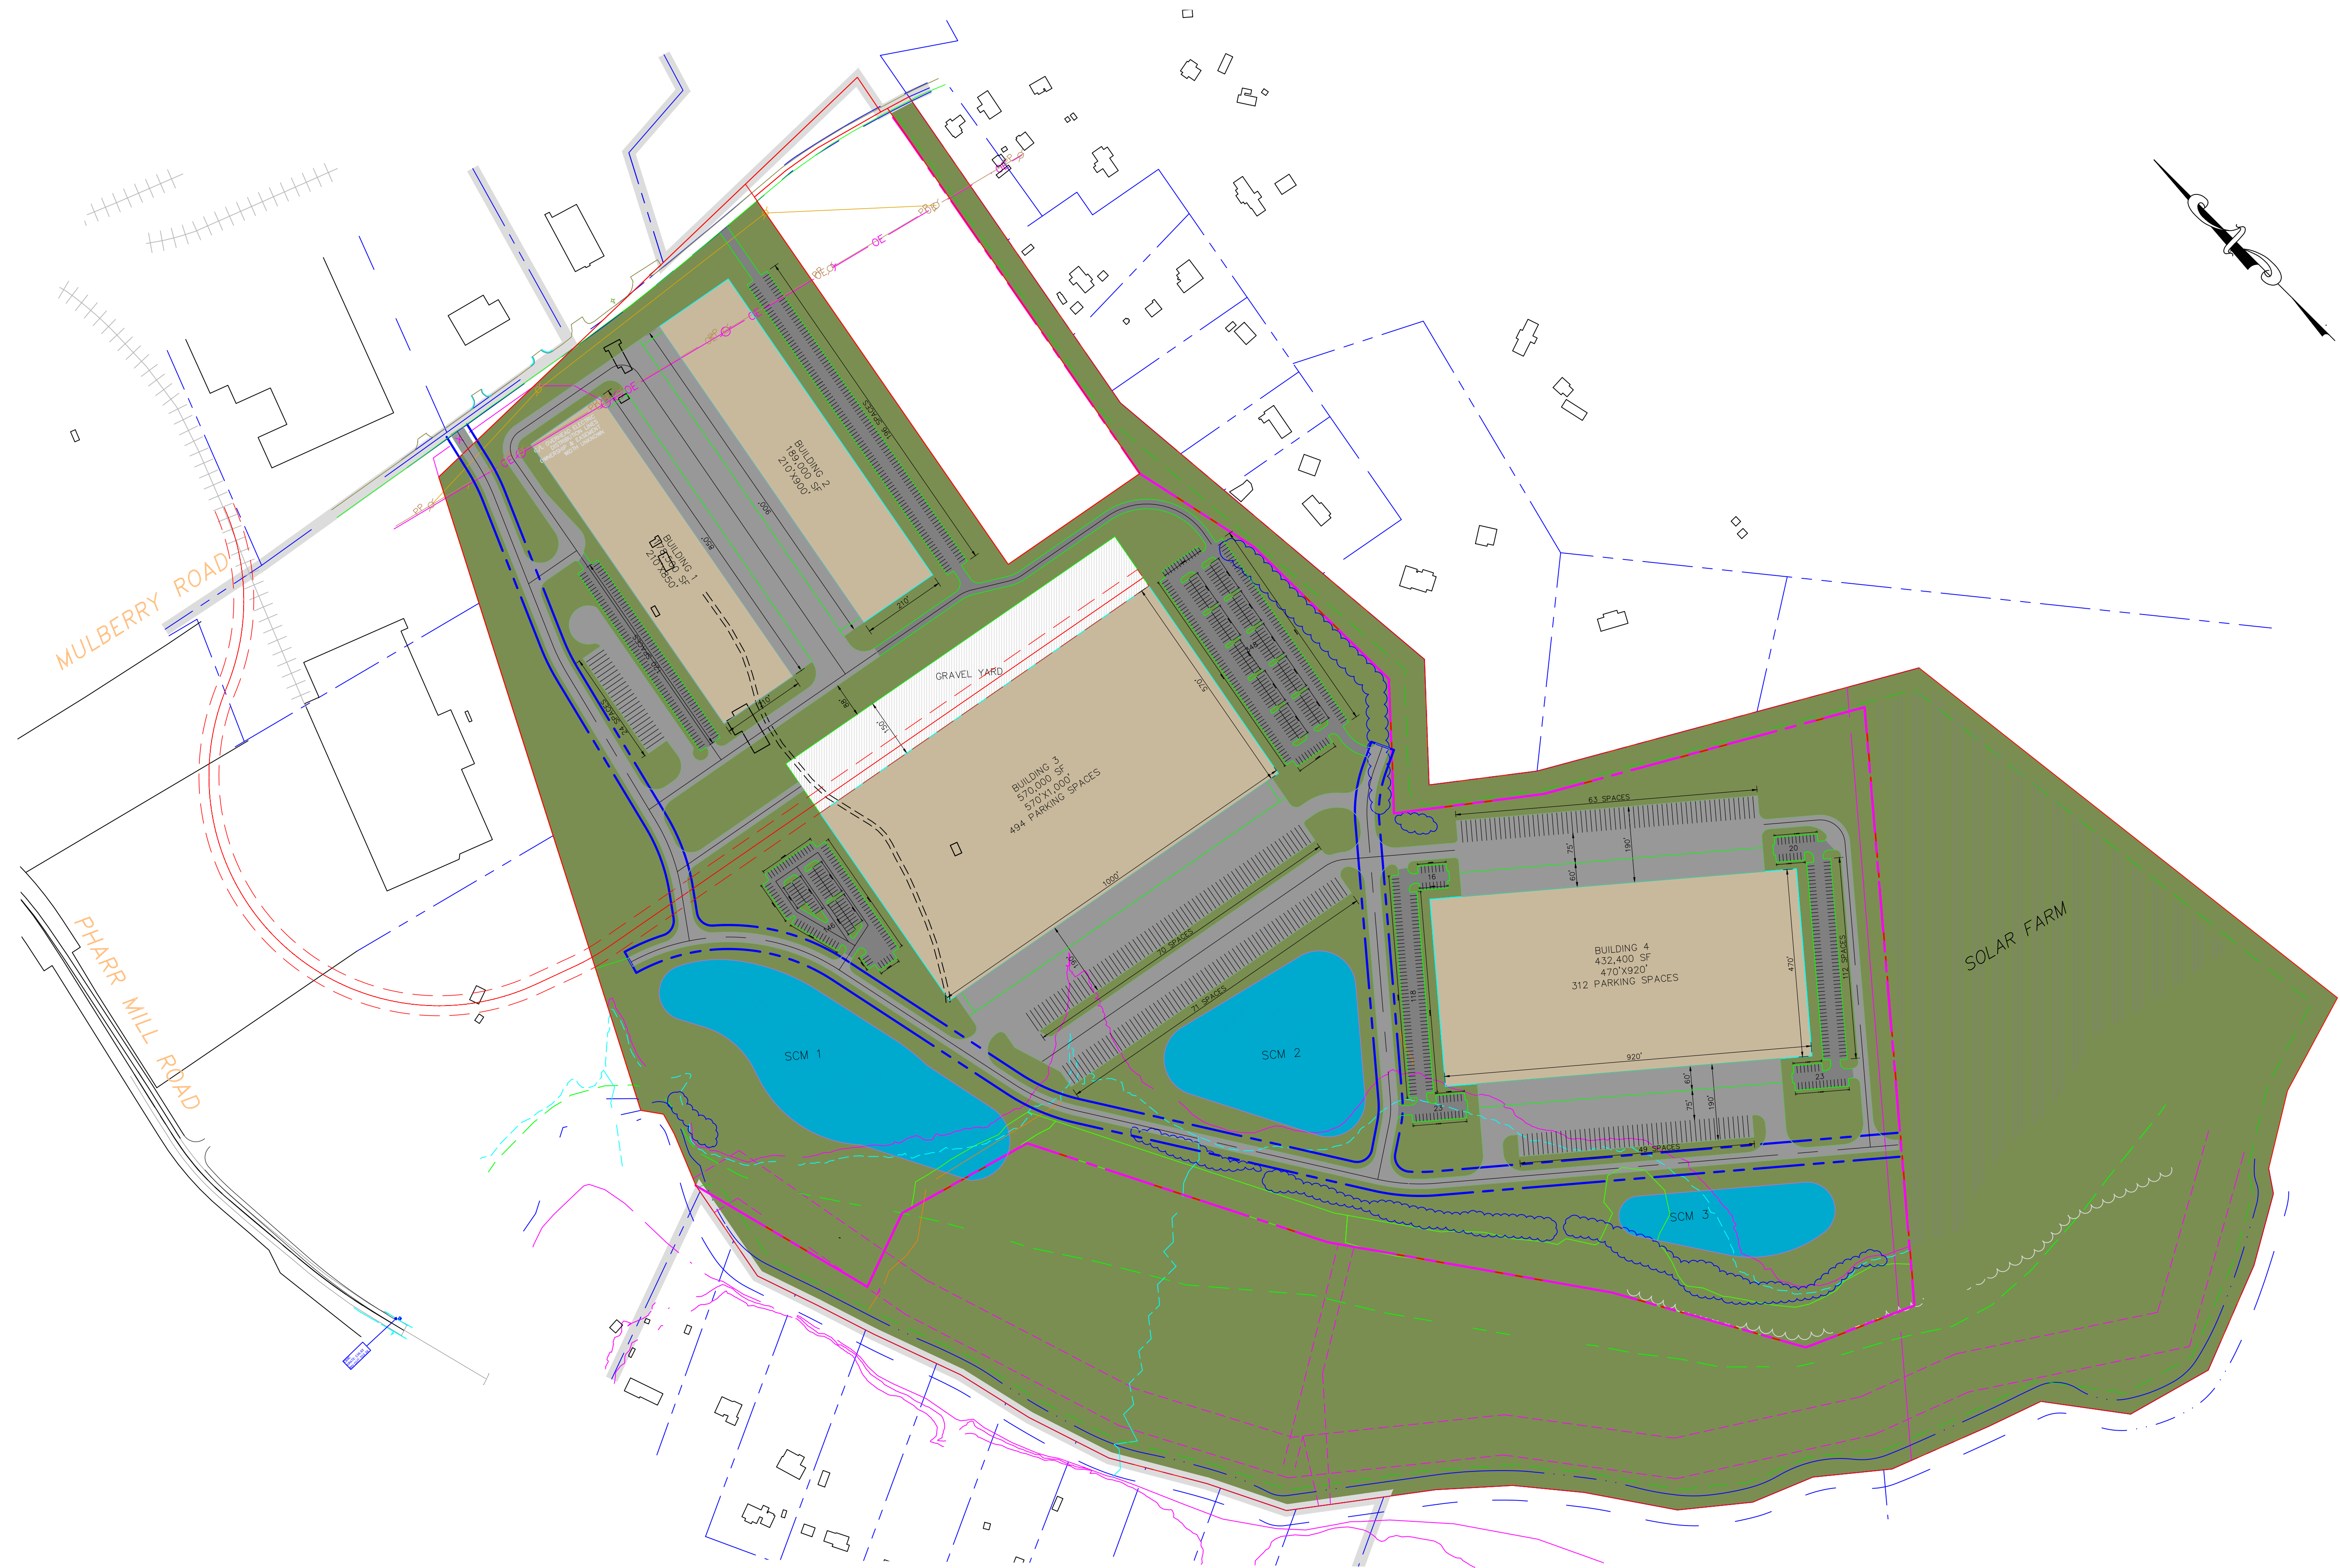

DATE	DESCRIPTION

MEADE GUNNELL
engineering, p.c.
PO Box 730
Cornelius, NC 28031
704-655-7260 Firm C0984

DATE
12/01/2025

PROPOSED EMPLOYMENT CENTER
2061-2173 MULBERRY ROAD
CONCORD, NC 28025

MULBERRY HOLDINGS, LLC

JOB NUMBER	SHEET NUMBER
170702	C-105