

INTERIOR IMPROVEMENTS FOR
GOLD'S GYM FITNESS CENTER
PORT ST. LUCIE, FLORIDA

AA 002263




THE SUN GROUP, INC.
900 E. Indiantown Rd.
Suite 115
Jupiter, Florida 33411
561 746-1106


Date: 6/26/03
Drawn By: CAD
Checked By: RLS
Project No.: 202.01.02
File: 202.01.02-FF
©2002 The Sun Group, Inc.

Sheet No.

A1.1

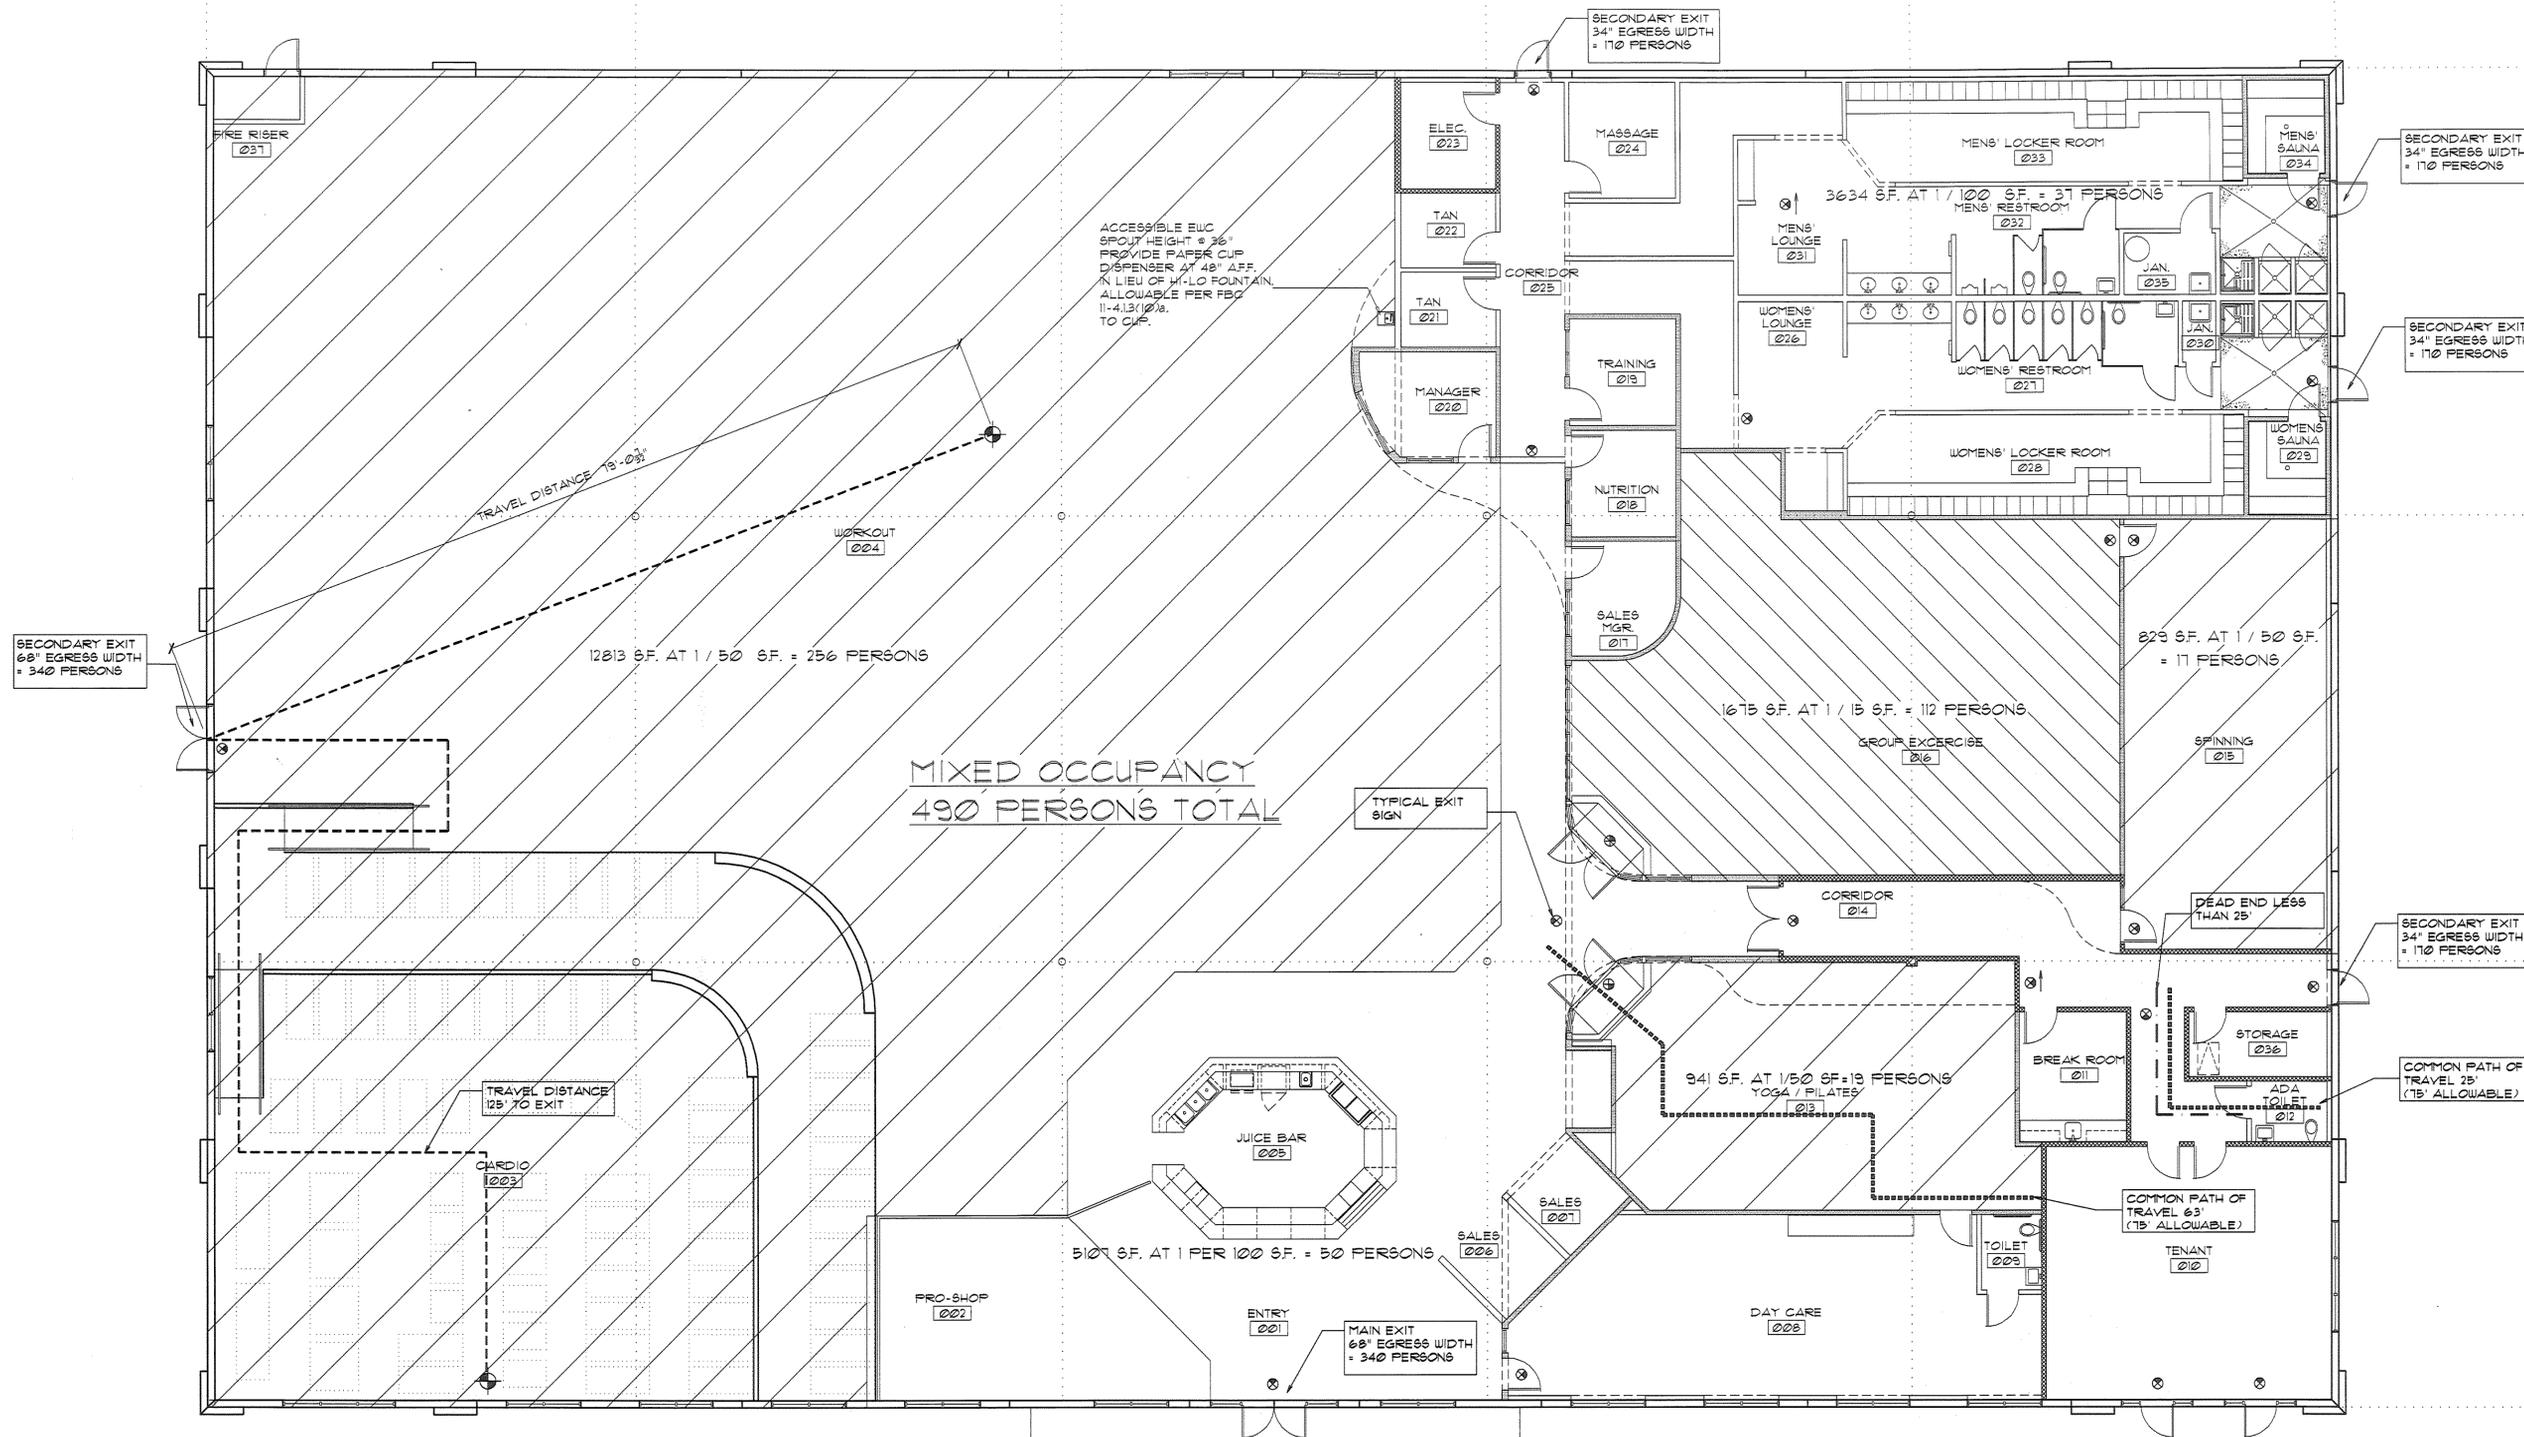

OCCUPANCY LEGEND

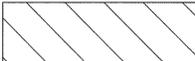-  ASSEMBLY EXERCISE
W/ EQUIPMENT
1 PERSON PER 50 SF.
-  ASSEMBLY EXERCISE
W/O EQUIPMENT
1 PERSON PER 50 SF.
-  BUSINESS AREAS
1 PERSON PER 100 SF.

ALL OCCUPANCY LOADS PER FBC TABLE 1003.1 "MINIMUM OCCUPANT LOAD"



LIFE SAFETY PLAN

SCALE 1/8"=1'-0"
TYPE IV CONST. UNPROT./SPRINKLERED A2-SMALL ASSEMBLY