


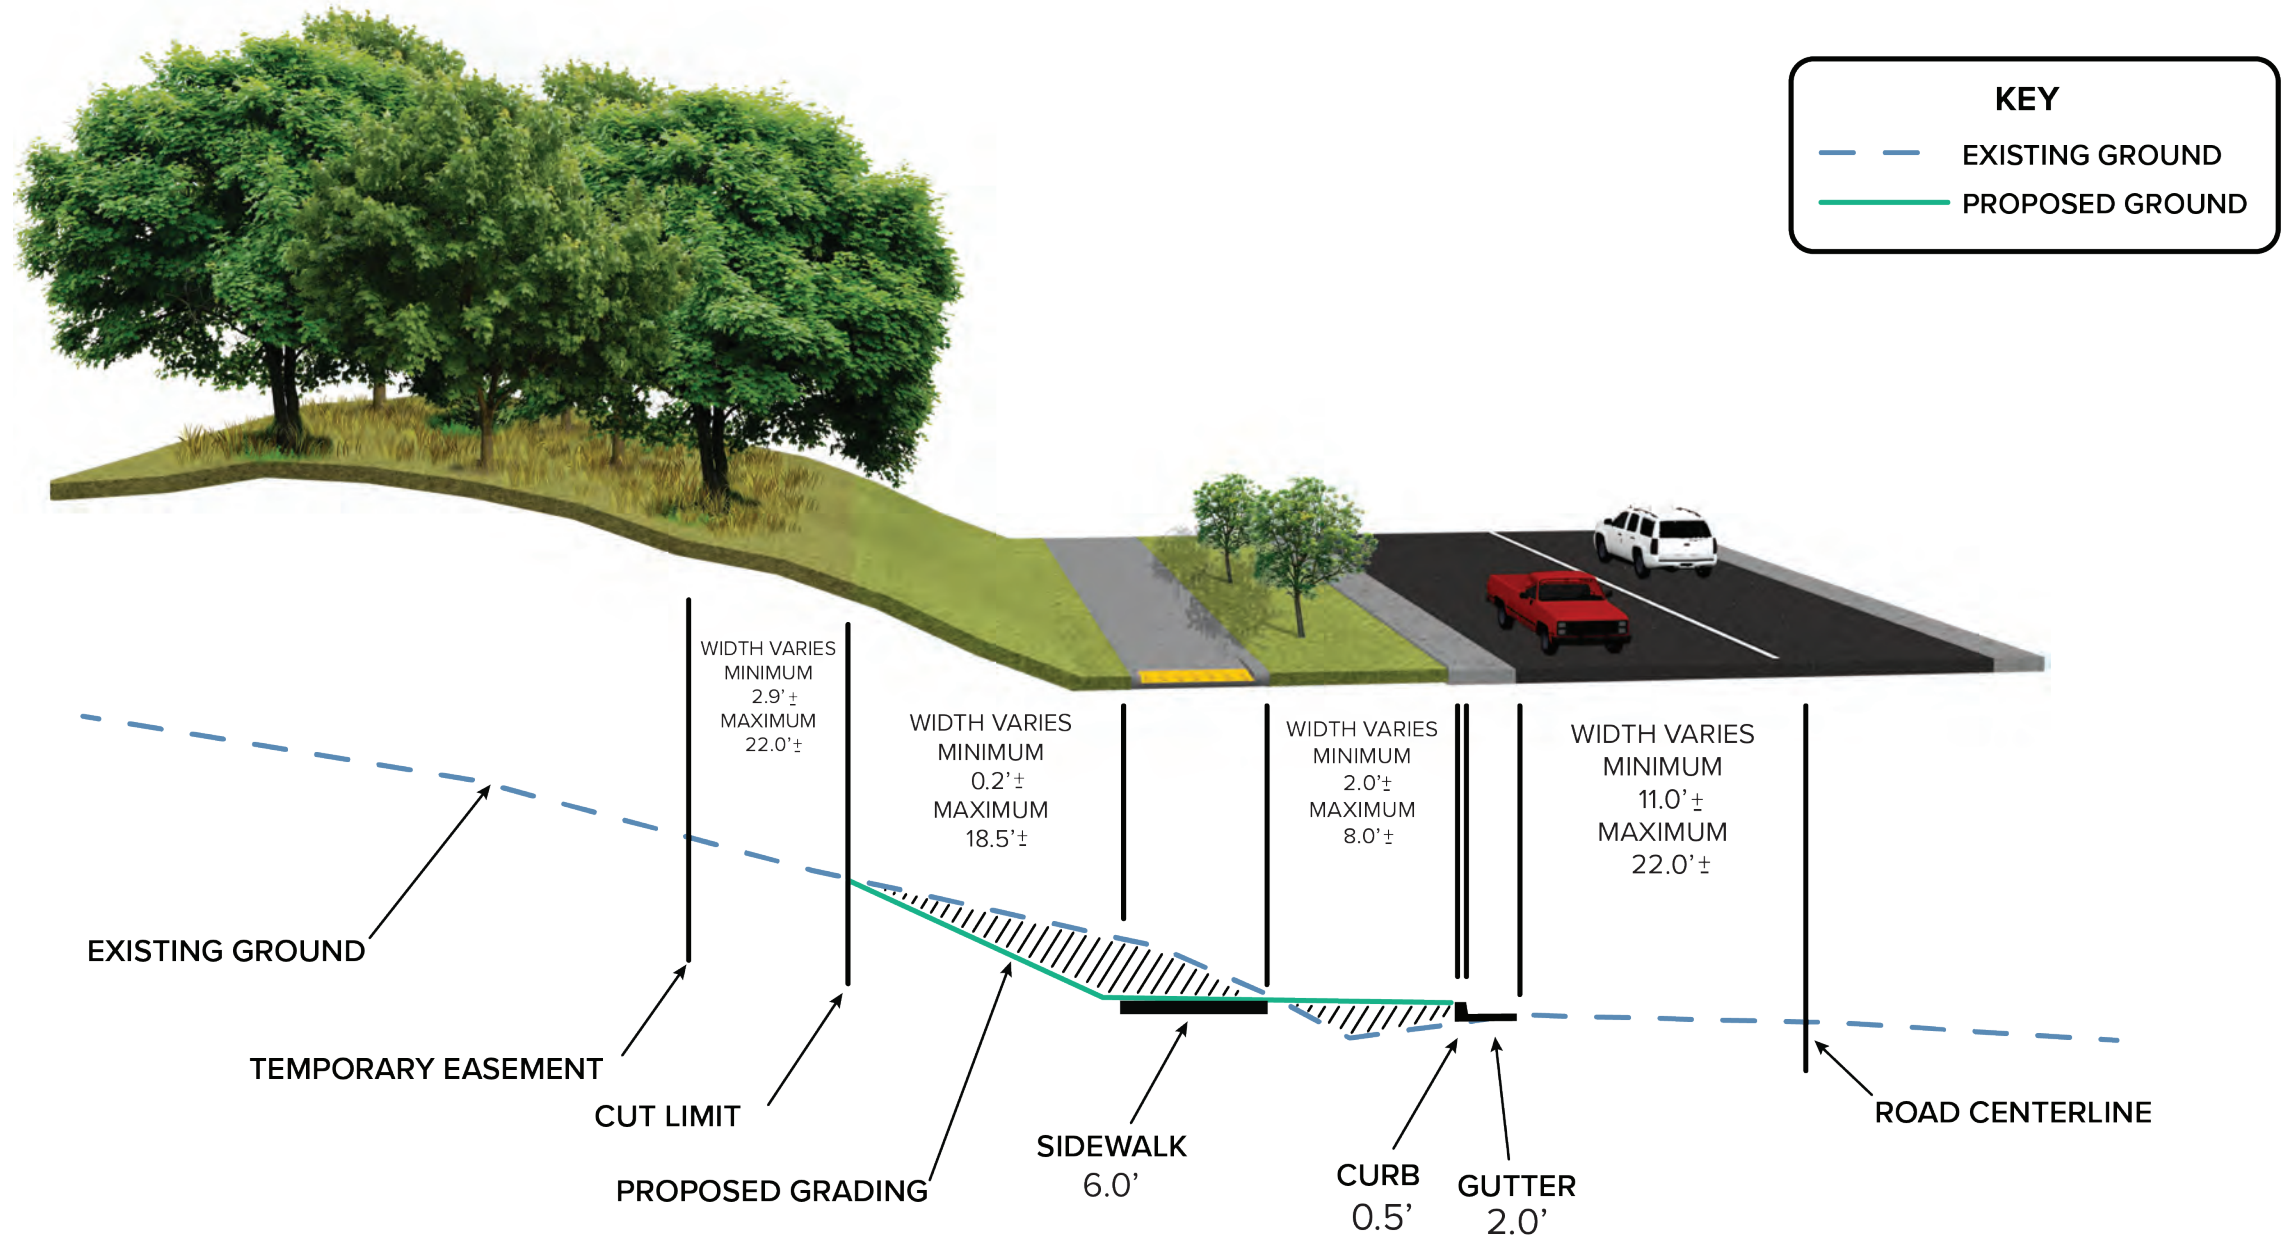

SARDIS ROAD NORTH SIDEWALK TYPICAL SIDEWALK SECTION



SECTION LINE APPROXIMATELY 200' NORTHEAST OF RITTER DRIVE FACING EAST

