


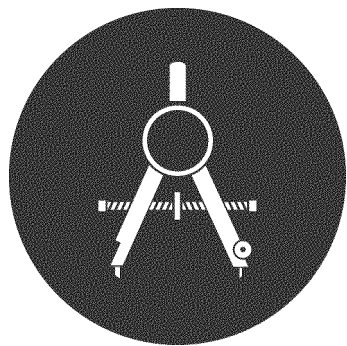


DAVID THOMPSON ARCHITECT, LLC
CHARLESTON SC / 843-297-8939
WWW.DTHOMPSONARCHITECT.COM

DRAWINGS AND THE DESIGN ARE THE
PROPERTY OF THE ARCHITECT
WHETHER THE PROJECT FOR WHICH
THEY ARE PREPARED IS EXECUTED OR
NOT. THE DRAWINGS SHALL NOT BE
USED BY THE PROJECT OWNER OR
ANYONE ELSE FOR ANY OTHER PROJECT.



ISSUED DATE / REVISIONS
DRB SUBMITTAL - 07.15.15
PRICING SET - 08.07.15

835 COLEMAN BOULEVARD
835 COLEMAN BOULEVARD
MT. PLEASANT, SC 29464

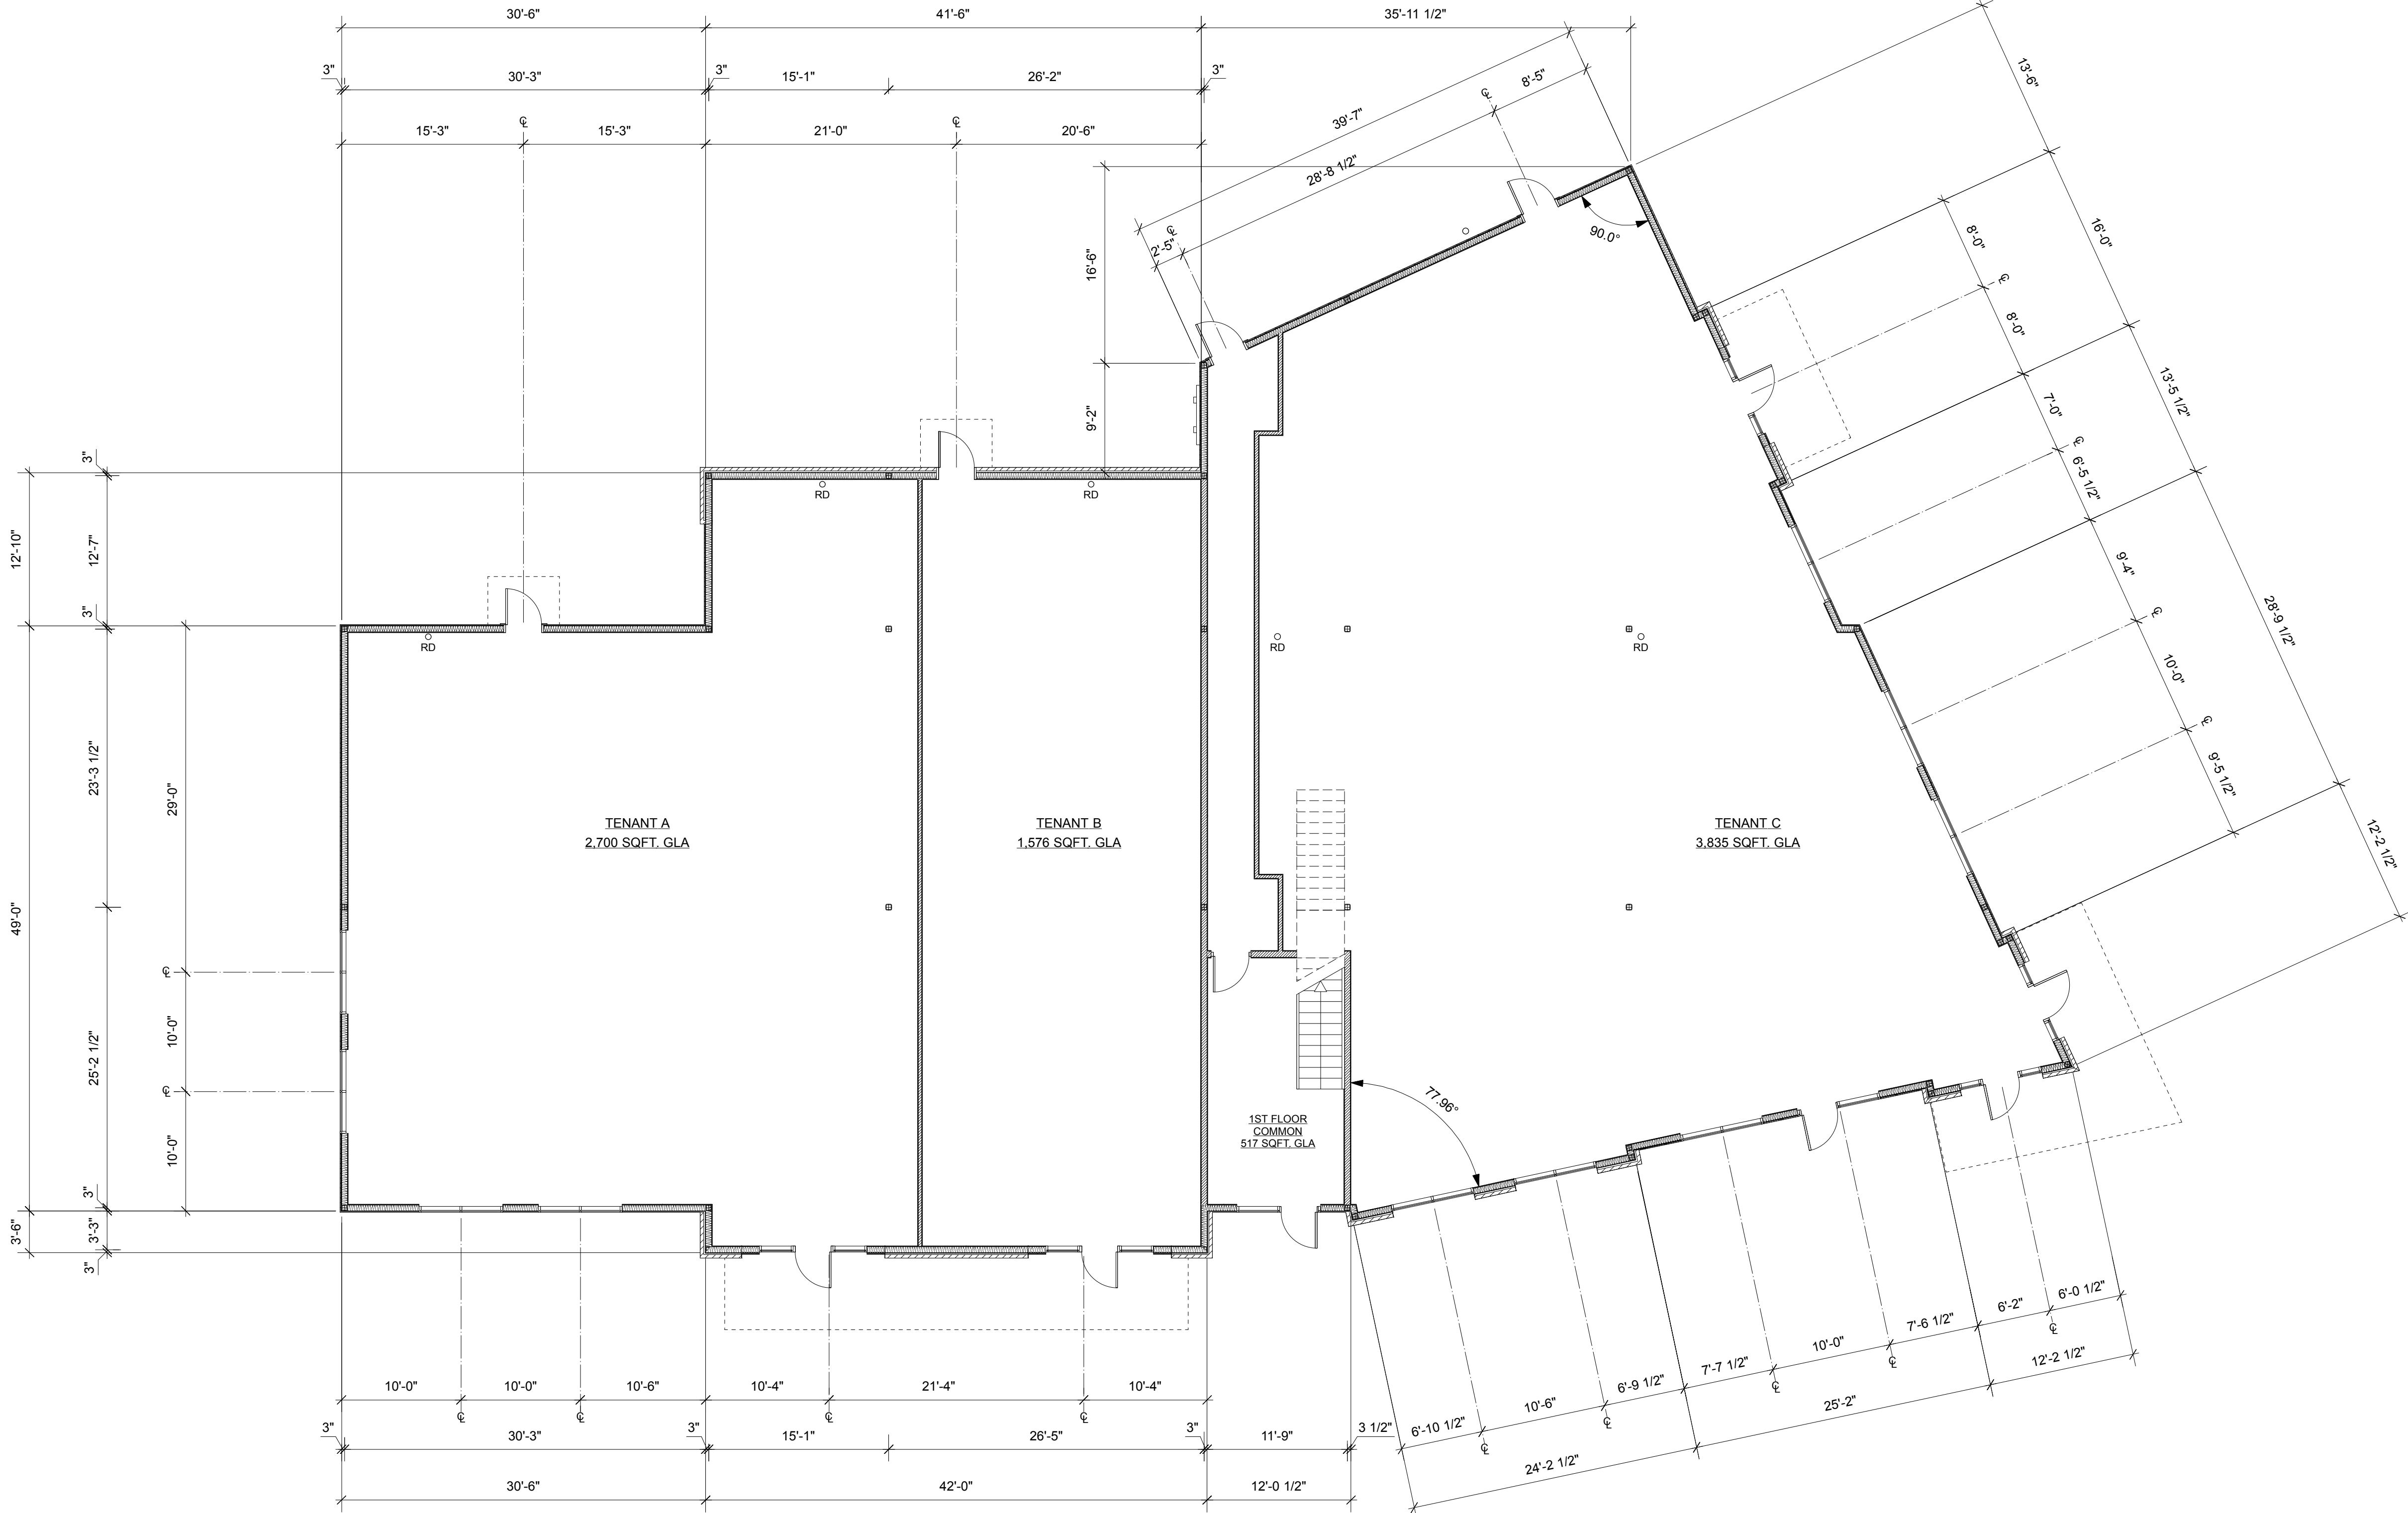

1 FIRST FLOOR PLAN
A101 1/8" = 1'