




12 SECTION THRU STAIR No. 024  
SCALE: 3/8" = 1'-0"

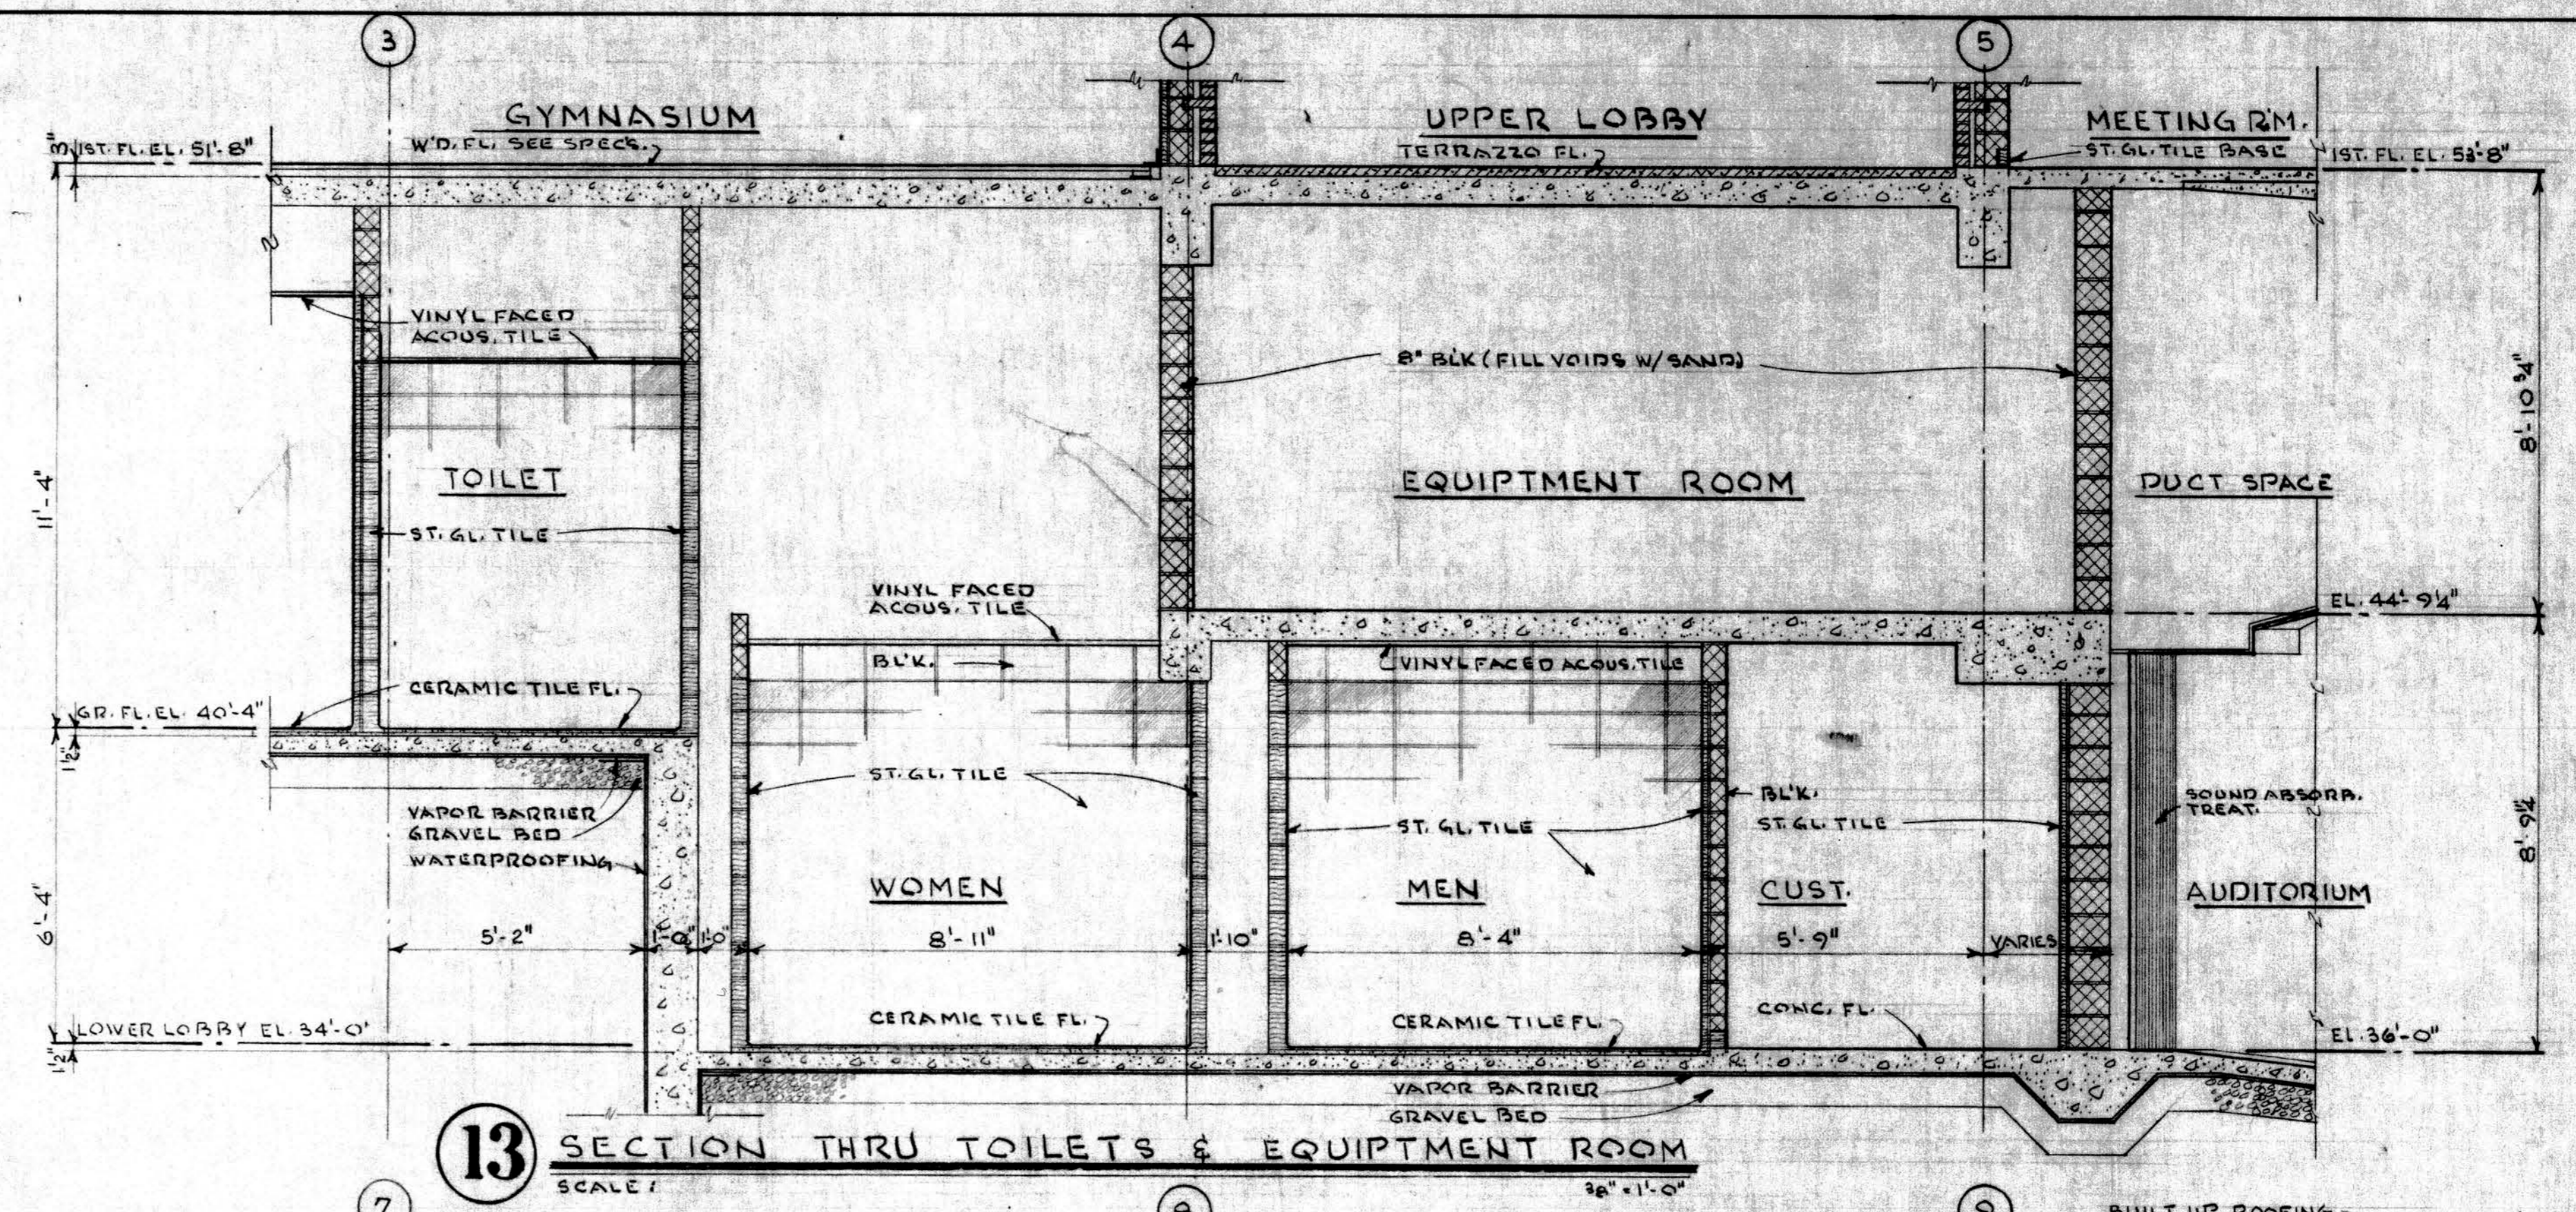

13 SECTION THRU TOILETS & EQUIPMENT ROOM  
SCALE: 3/8" = 1'-0"

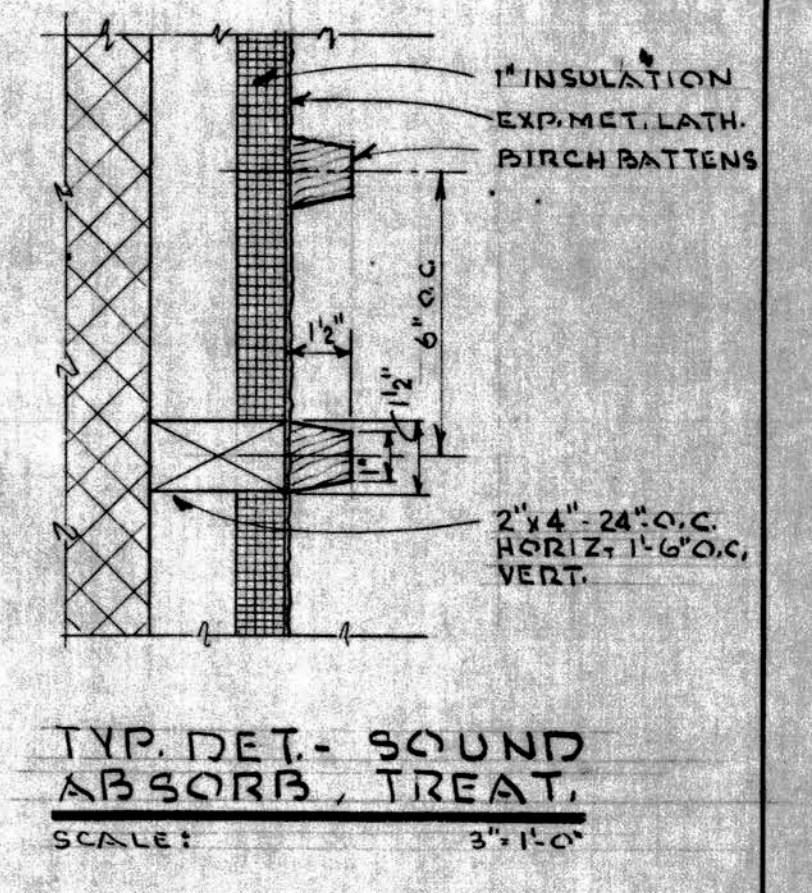

TYP. DET. SOUND ABSORB. TREAT.  

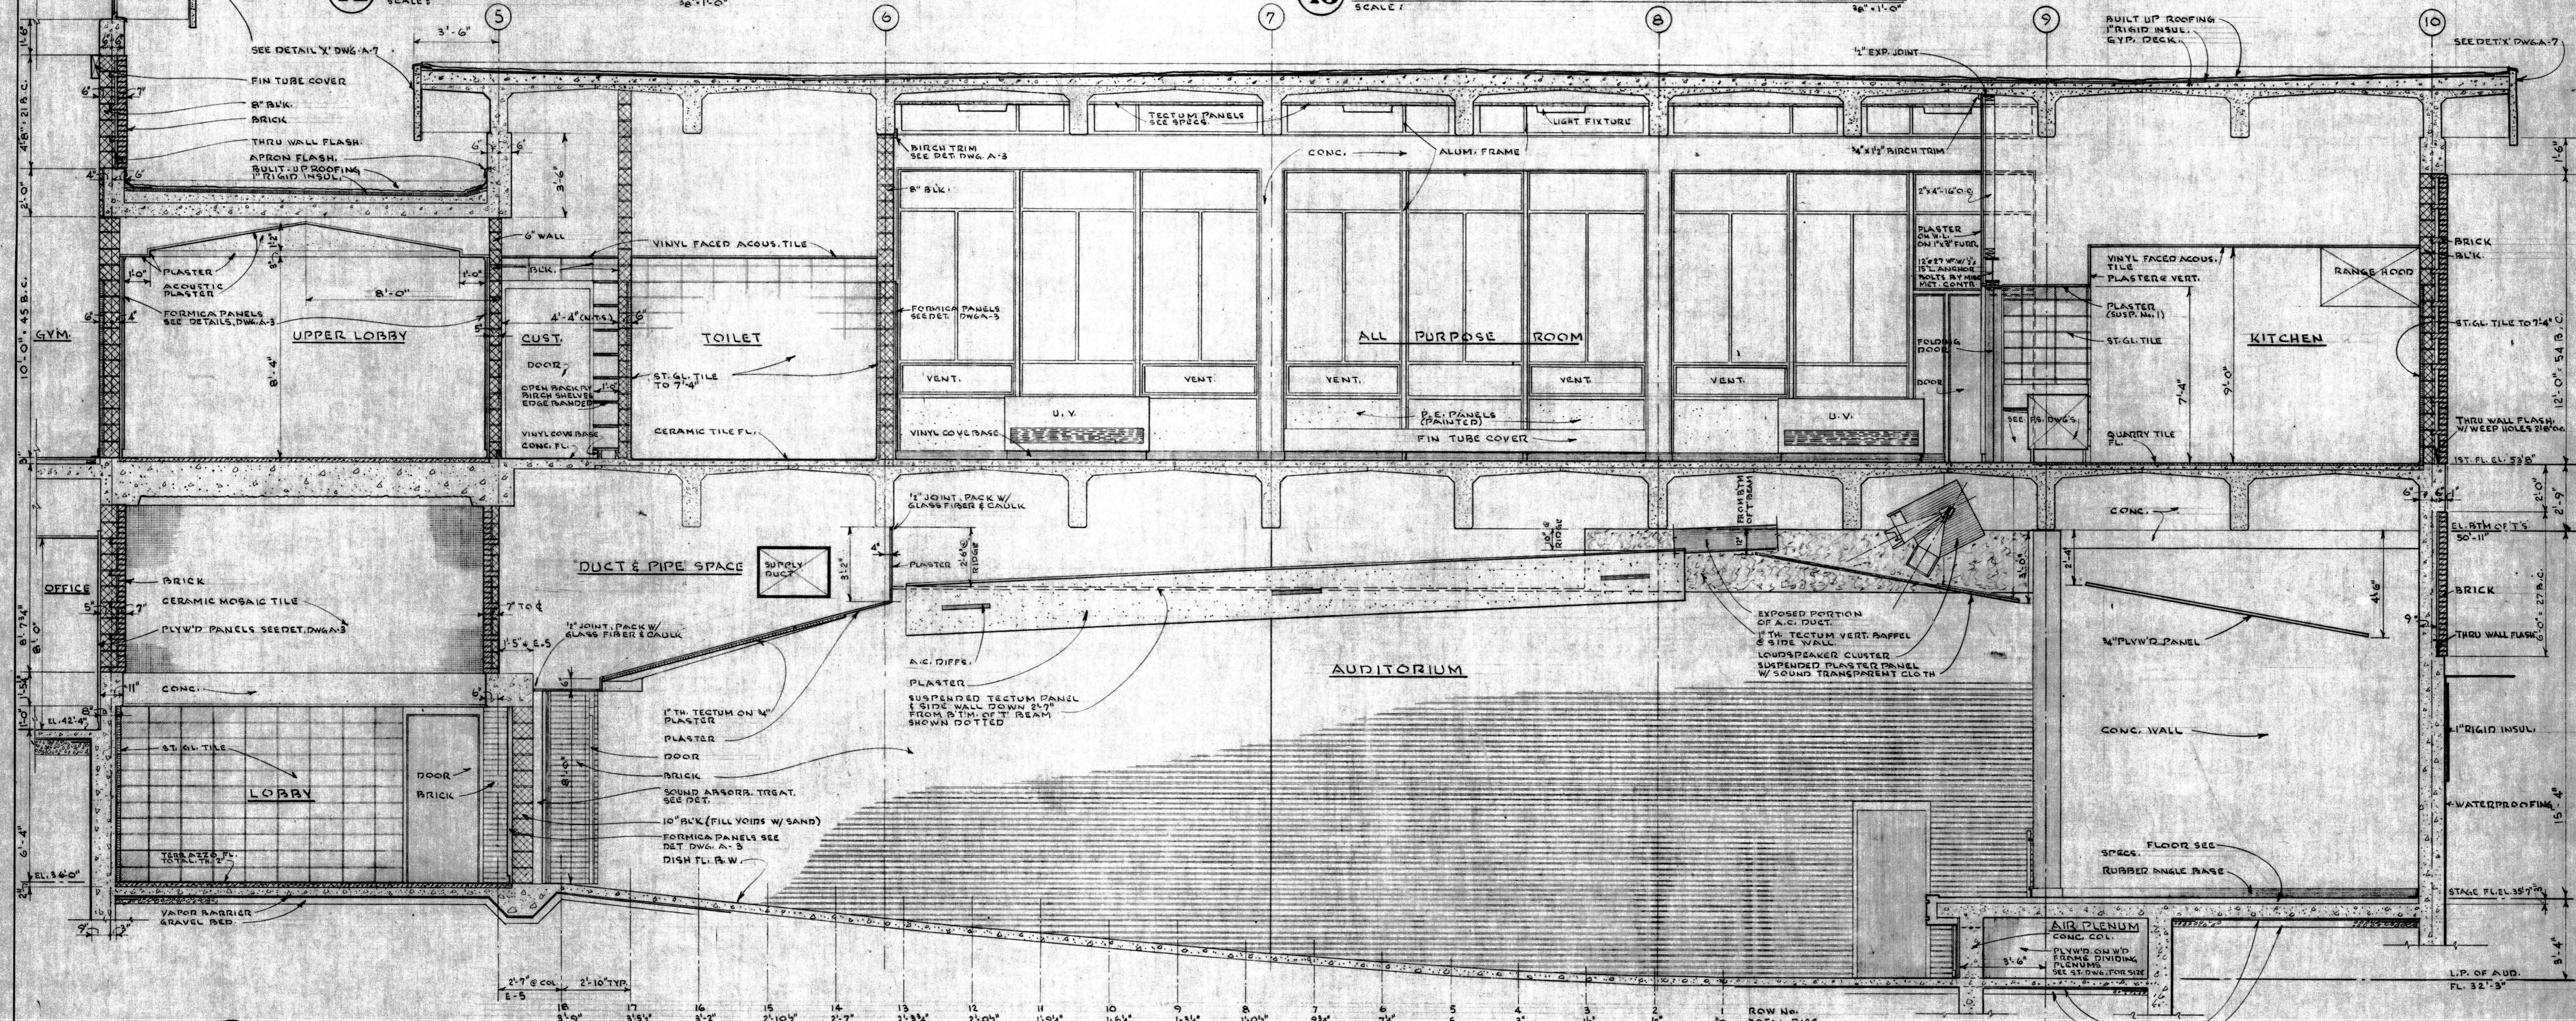

14 SECTION THRU AUD. STAGE, ALL PURPOSE ROOM, KITCHEN, LOBBY, WASHROOM & CUST.  
SCALE: 3/8" = 1'-0"

ROW No.	TOTAL RISE	RISE PER ROW

GENERAL NOTES:

SEAL

SCALE DATE

PARISH CENTER  
CHURCH OF ST. FRANCIS OF ASSISI  
MEDFORD MASSACHUSETTS  
MONSIGNOR FOLEY PASTOR  
SECTIONS 12 THRU 14  
EDWARD J. TEDESCO ASSOCIATES ARCHITECTS A.I.A.  
48 MOUNT VERNON STREET WINCHESTER, MASSACHUSETTS  
PROJECT NO. 647  
A-6