


136\_HARLEY  
 WILMINGTON\_NC  
 HARLEY\_ROAD

AS\_BUILT

138 Harley Rd.  
 P.O. Box 10550  
 WILMINGTON, NC 28405  
 (910) 799-9120

**ALL  
 SPAN**  
 BUILDING SYSTEMS, INC.

BY: N\_FILIPPINIJR  
 DATE: 11/12/2014  
 PROJECT NO: AS\_BUILT  
 CHECK: N\_FILIPPINIJR

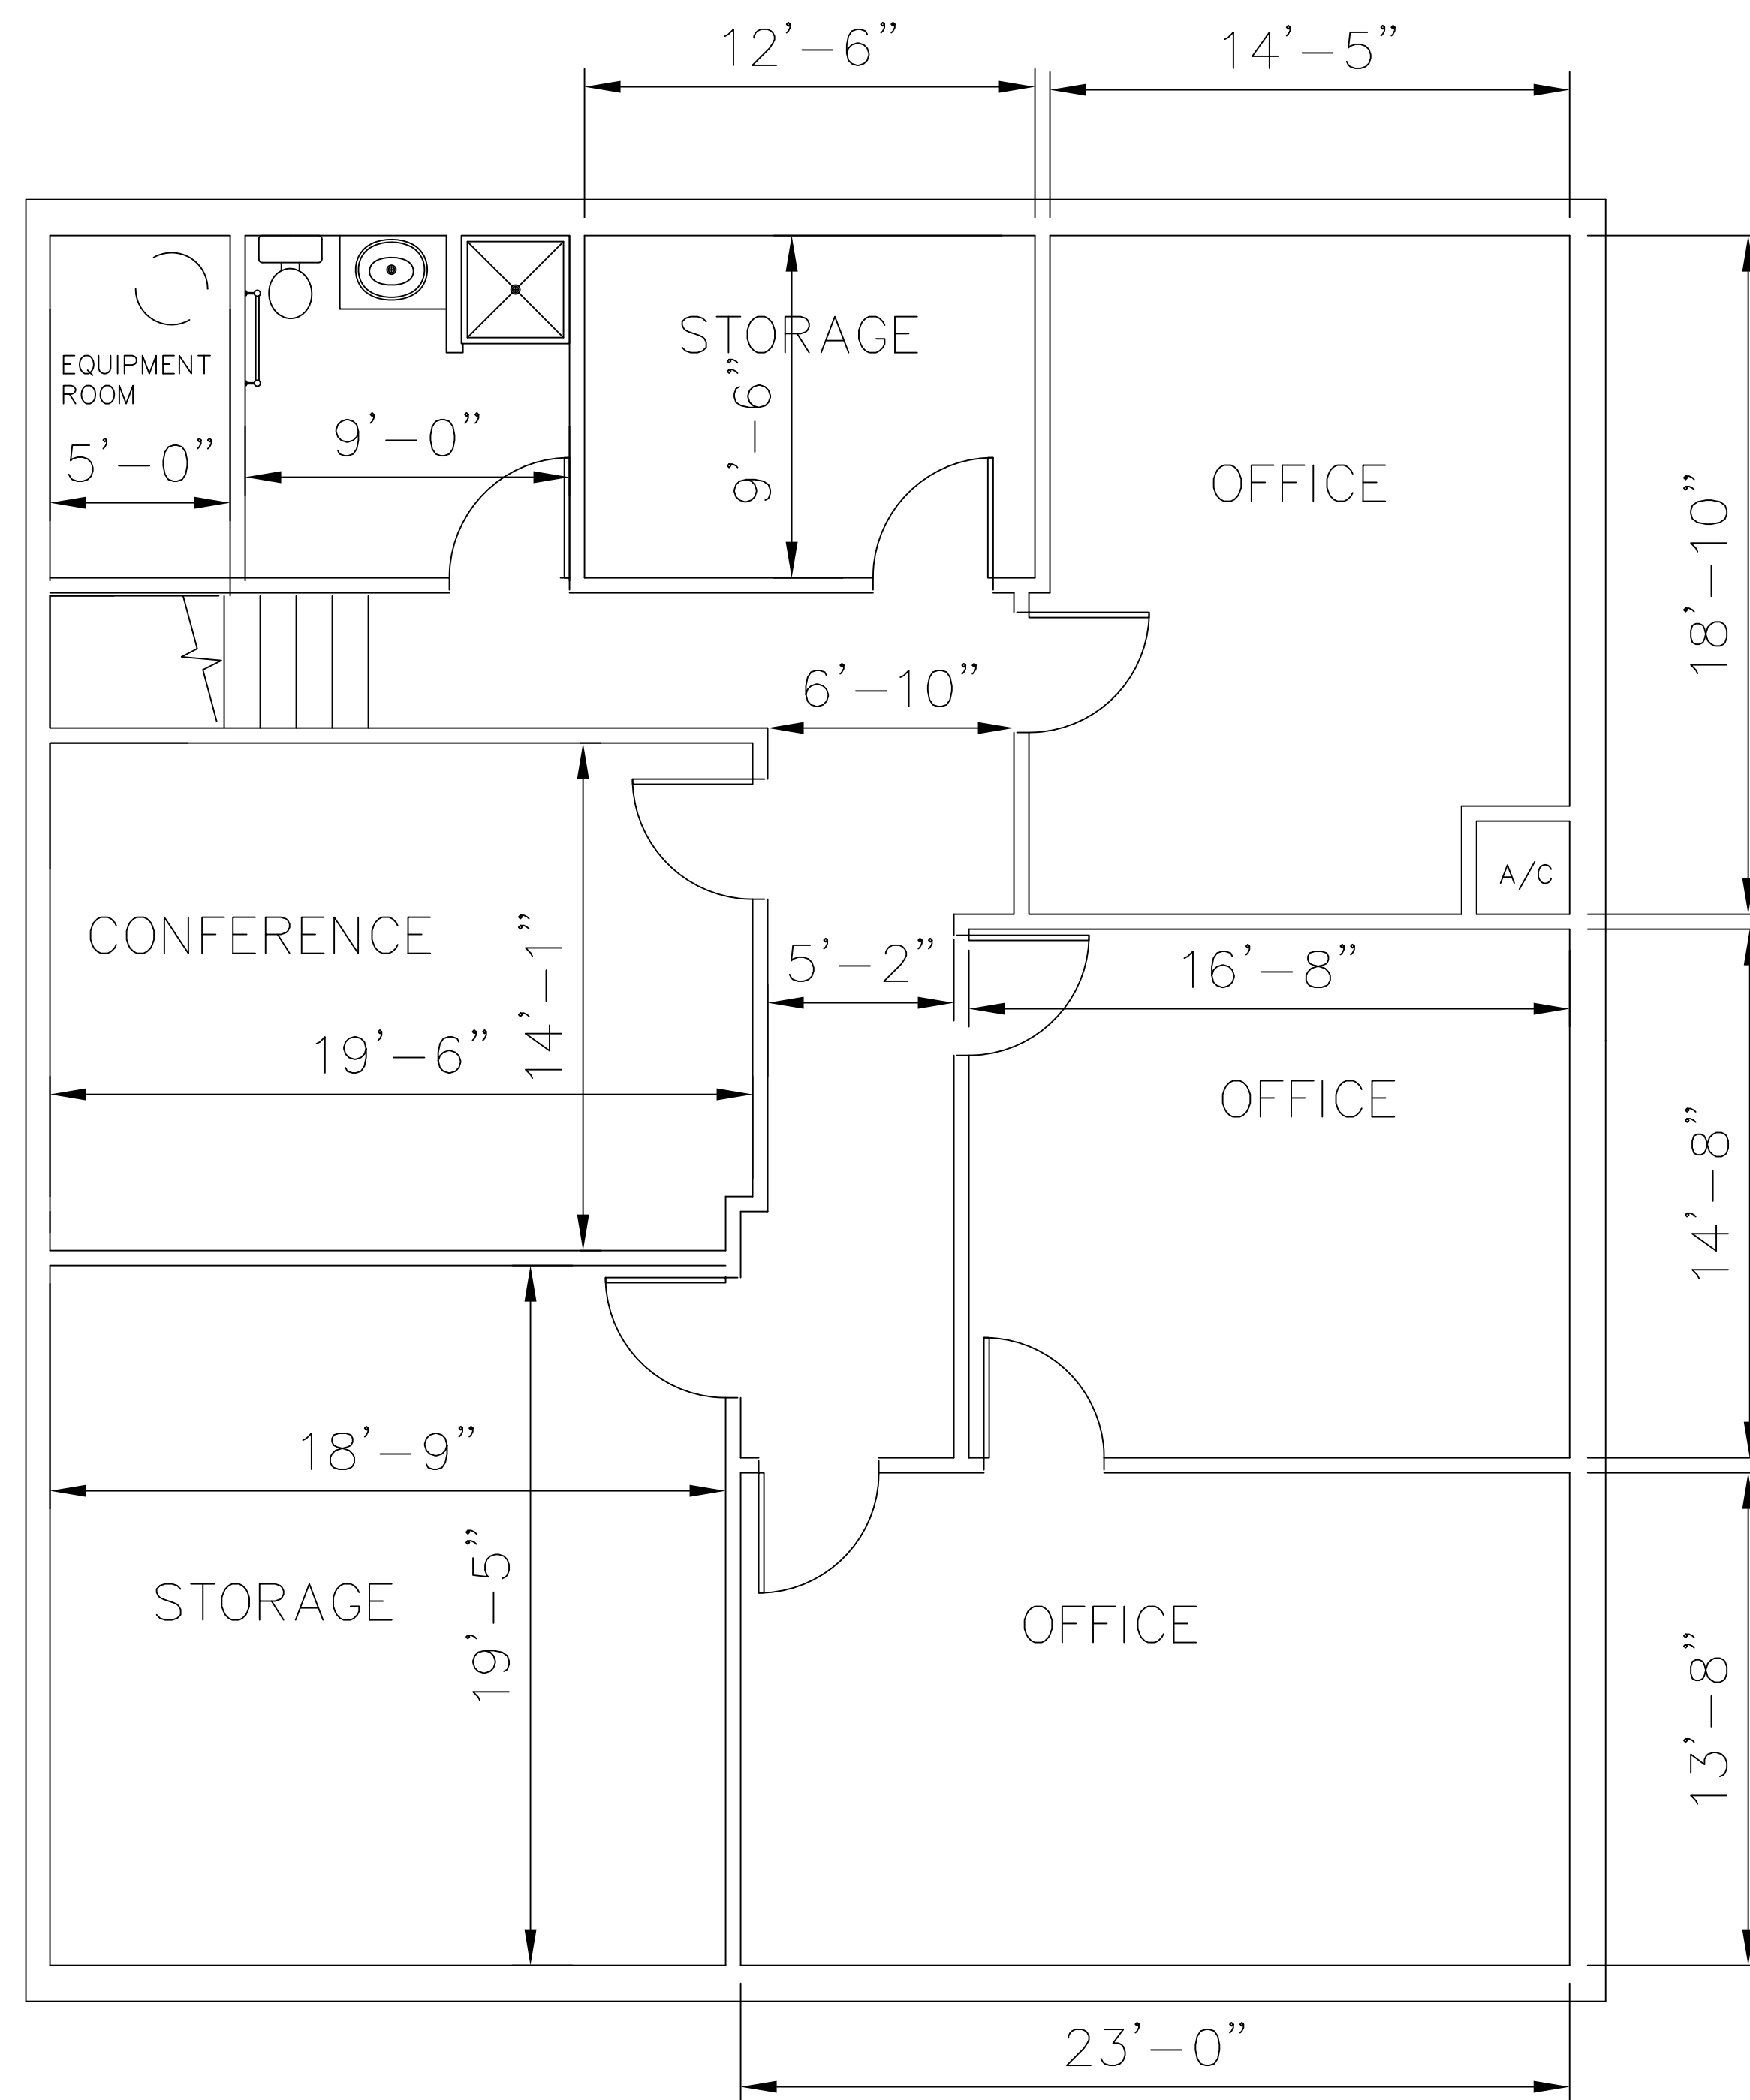

**2** 2ND FLOOR  
 Scale: 1/4"=1'-0"

136\_HARLEY  
 WILMINGTON\_NC  
 HARLEY\_ROAD  
 AS\_BUILT

138 Harley Rd.  
 P.O. Box 10550  
 WILMINGTON, NC 28405  
 (910) 799-9120  
**ALL SPAN**  
 BUILDING SYSTEMS, INC.

BY: N\_FILIPPINI, JR  
 DATE: 11/12/2014  
 PROJECT NO: AS\_BUILT  
 CHECK: N\_FILIPPINI, JR