
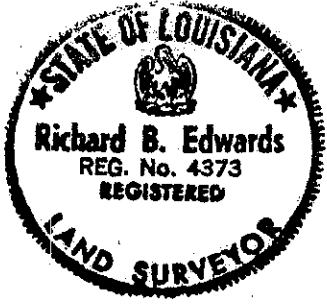


LOT Q-1
 BROOKLYN PASTURES SUBD.
 JEFFERSON PARISH, LA.

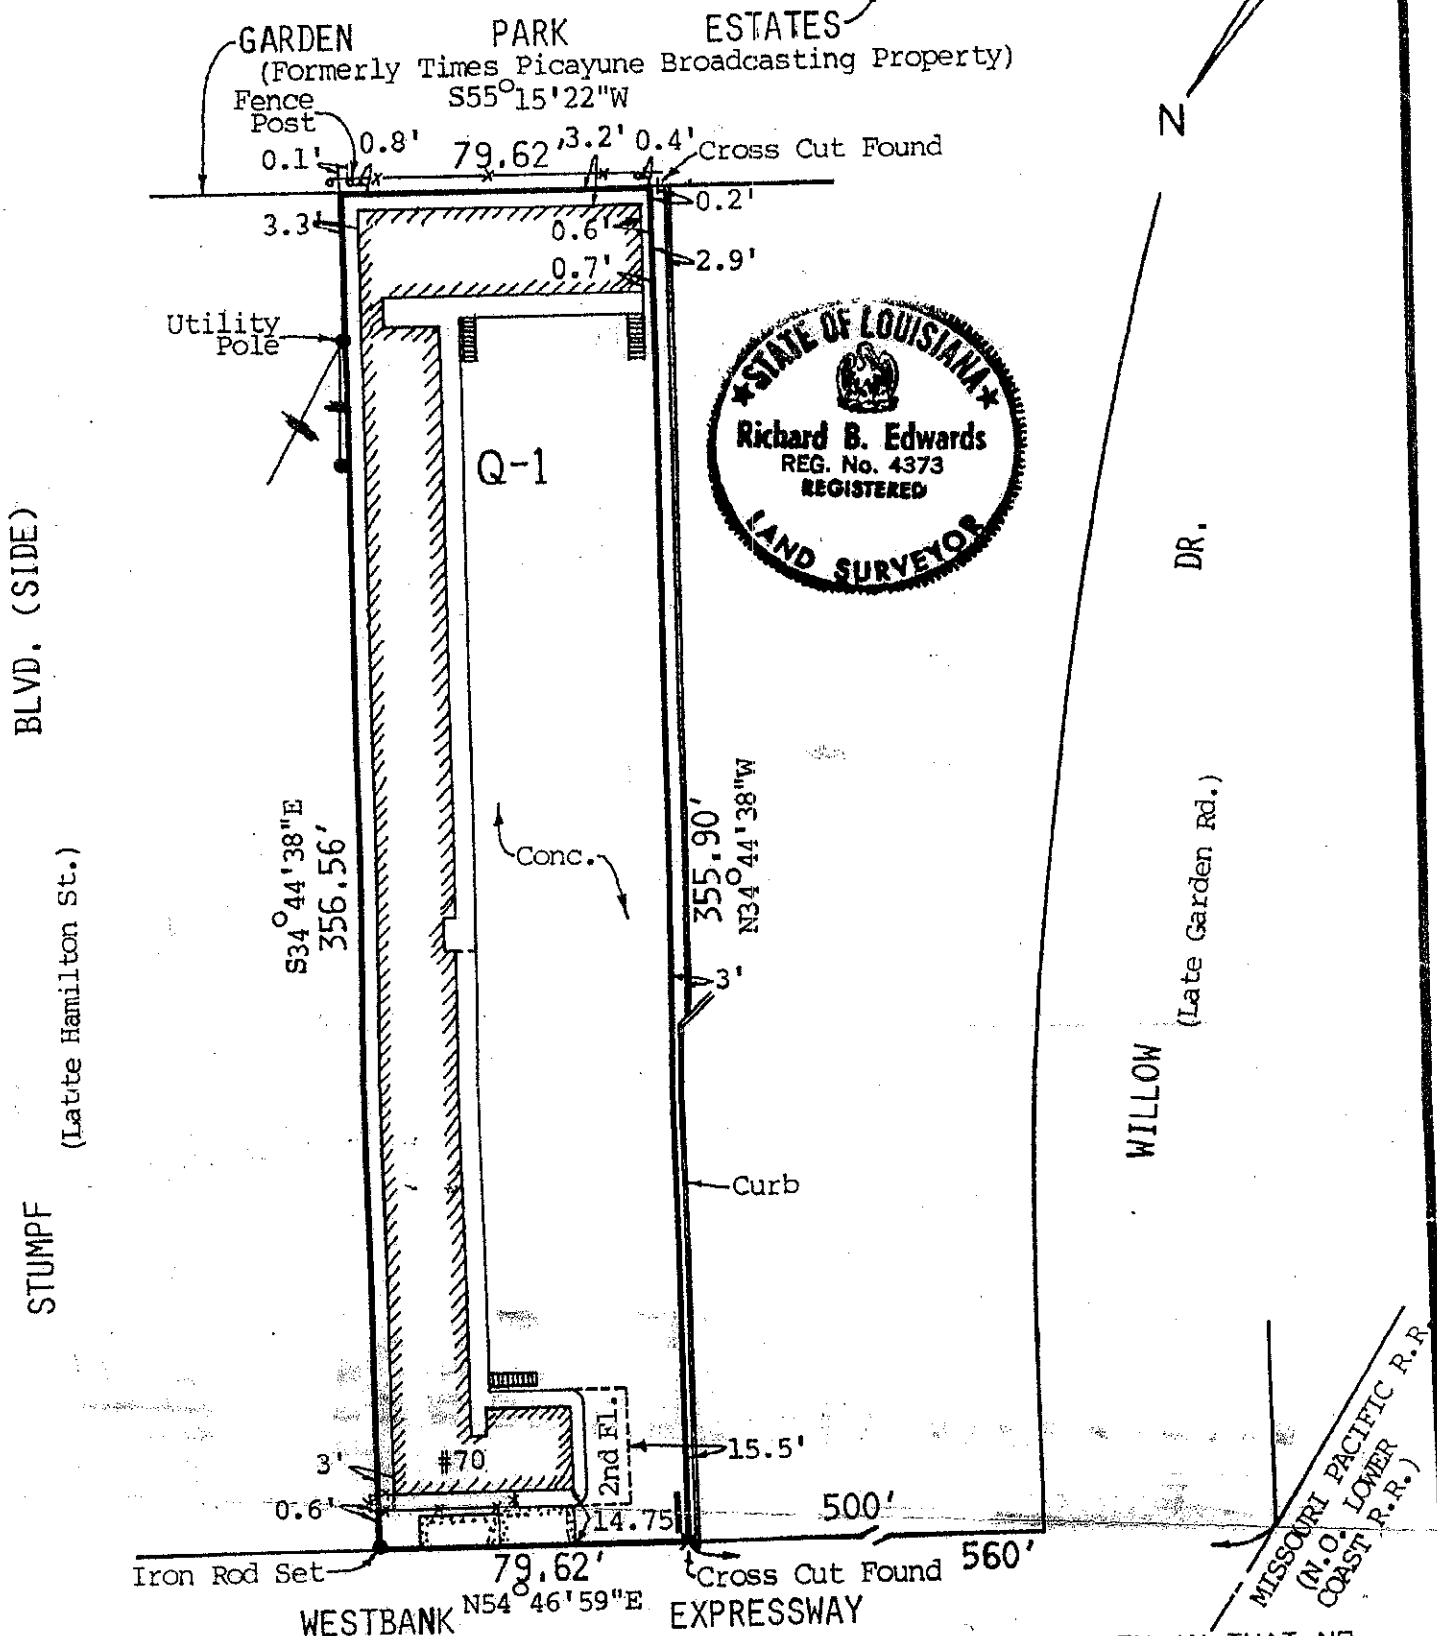

I CERTIFY THAT THIS PLAT REPRESENTS AN ACTUAL GROUND SURVEY AND THAT NO ENCROACHMENTS EXIST ACROSS ANY OF THE PROPERTY LINES EXCEPT AS SHOWN.

THE SERVITUDES AND RESTRICTIONS SHOWN ON THIS SURVEY ARE LIMITED TO THOSE SET FORTH IN THE DESCRIPTION FURNISHED US AND THERE IS NO REPRESENTATION THAT ALL APPLICABLE SERVITUDES AND RESTRICTIONS ARE SHOWN HEREDN. THE SURVEYOR HAS MADE NO TITLE SEARCH OR PUBLIC RECORD SEARCH IN COMPILING THE DATA FOR THIS SURVEY.

December 2, 1998
 SURVEY CERTIFIED TO: Mr. & Mrs. Chen-Hong Lee, File 5026

SURVEYED IN ACCORDANCE WITH THE LA. 'MINIMUM STANDARDS FOR PROPERTY BOUNDARY SURVEYS' FOR CLASS C SURVEY.
 BY Richard B. Edwards MANDLE-EDWARDS SURVEYING INC.
 LAND SURVEYORS METAIRIE, LA.
 Bearings Are As Per Approved Subd. Plan
 SCALE 1" = 50'