


SEE ENLARGED TOILET ROOM PLAN ON SHEET A-2.0 FOR ADDITIONAL INFORMATION

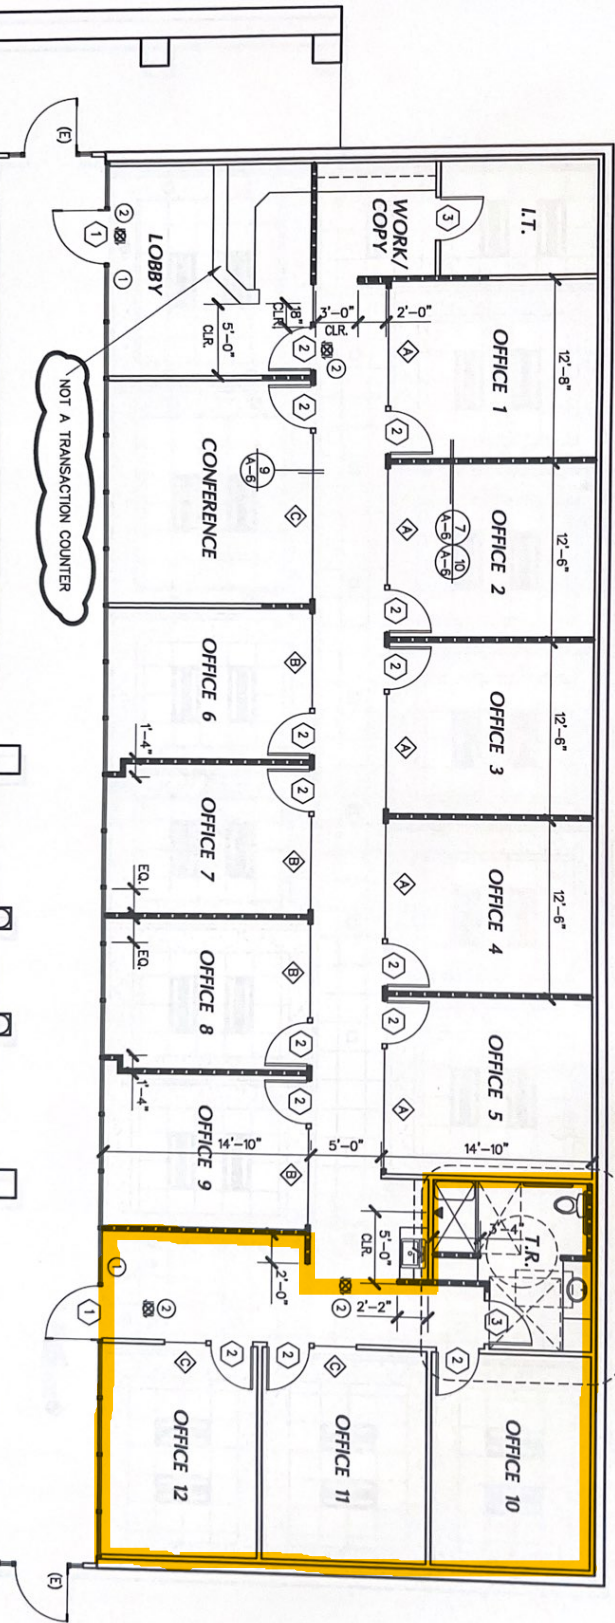

NOT A TRANSACTION COUNTER

(E)

(E)