

- MAP REFERENCES:
1. LOT NUMBERS REFER TO A CERTAIN MAP ENTITLED "MAP SHOWING SURVEY OF LANDS FOR DONALD QUANCHETTA" PREPARED BY ROBERT C. CROSS, P.L.S., DATED SEPTEMBER 30, 1988 AND RECORDED IN THE ULSTER COUNTY CLERK'S OFFICE JANUARY 29, 1989 AS MAP NO. 7900.
 2. "MAP OF SURVEY FOR BARBARA SECRETO PREPARED BY DONALD L. BREWER, P.L.S., DATED NOVEMBER 21, 2008.

Copyright 2014, Brinnier & Larios, P.C. All Rights Reserved.

Unauthorized alteration or addition to a survey map bearing a licensed land surveyor's seal is a violation of Section 7209, Subdivision 2 of the New York State Education Law.

This map may not be used in connection with a "Survey Affidavit" or similar document, statement or mechanism to obtain title insurance for any subsequent owner or future grantees.

Only copies from the original of this survey marked with an original of the surveyor's seal shall be considered valid true copies.

The location of underground improvements or encroachments, if any exist or are shown hereon, are not certified.

Certifications indicated hereon signify that this survey was prepared in accordance with the existing Code of Practice for Land Surveyor's adopted by the New York State Association of Professional Land Surveyors, Inc. Said certifications shall run only to the person for whom the survey is prepared and on his behalf to the title company, governmental agency and lending institution listed hereon and to the assignees of the lending institutions. Certifications are not transferable to additional institutions or subsequent owners.

TAX MAP REFERENCE
City of Kingston, Section No. 56.28
Block 9, Lot 2.2


DEED REFERENCE
Liber 1895 of Deeds at Page 45

CERTIFICATION
I hereby certify this survey to:
1. Aaron Rezny
2. Hometown Bank of the Hudson Valley (It's Successors and/or Assigns)
3. First American Title Insurance Company, Title No. 750 - U-11314

Christopher J. Zerk
Christopher J. Zerk, P.L.S.
N.Y.S. License No. 49629



BRINNIER & LARIOS, P. C.

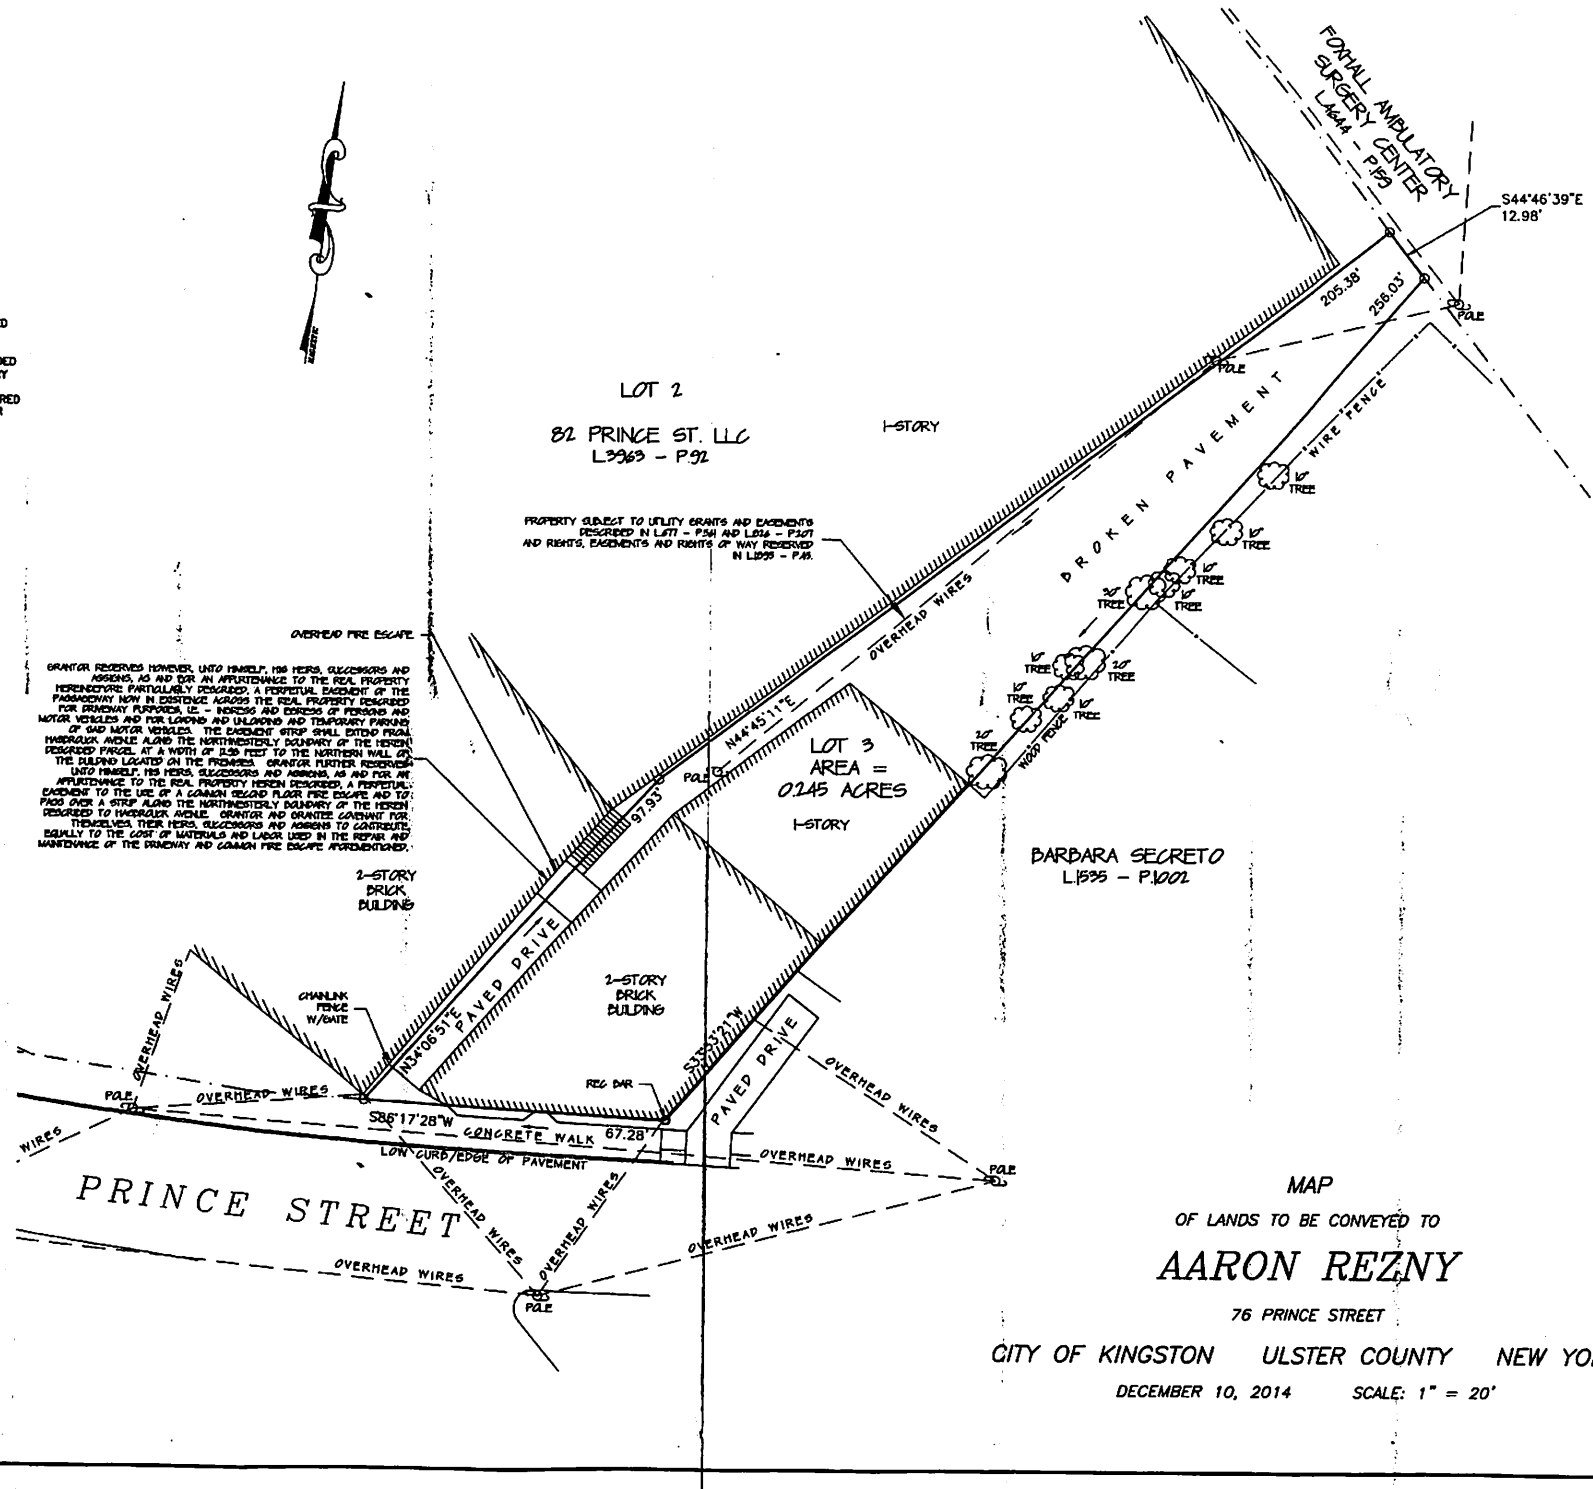

MAP
OF LANDS TO BE CONVEYED TO
AARON REZNY
76 PRINCE STREET
CITY OF KINGSTON ULSTER COUNTY NEW YORK
DECEMBER 10, 2014 SCALE: 1" = 20'