



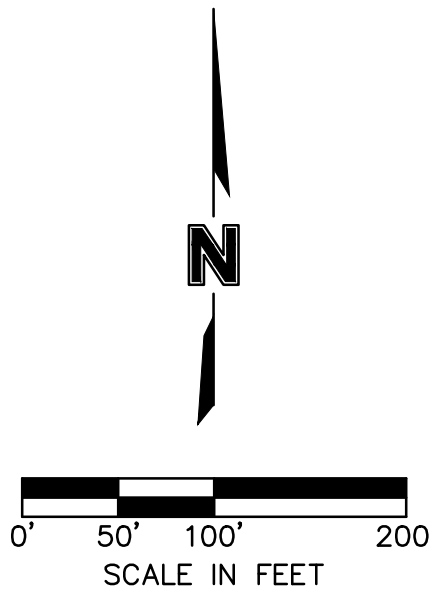

— — — — — PROPERTY BOUNDARY
— — — 999 — — — EXISTING GROUND MAJOR CONTOUR
— — — 999 — — — EXISTING GROUND MINOR CONTOUR

Olsson - Civil Engineering
Missouri Certificate of Authority #001592
1301 Burlington Street
North Kansas City, MO 64116

drawn by: _____ QM
checked by: _____ CJH
approved by: _____ DE
QA/QC by: _____ JH
project no.: _____ 024-01966
drawing no.: C_EXC01_02401966
date: _____ 2024.06.03

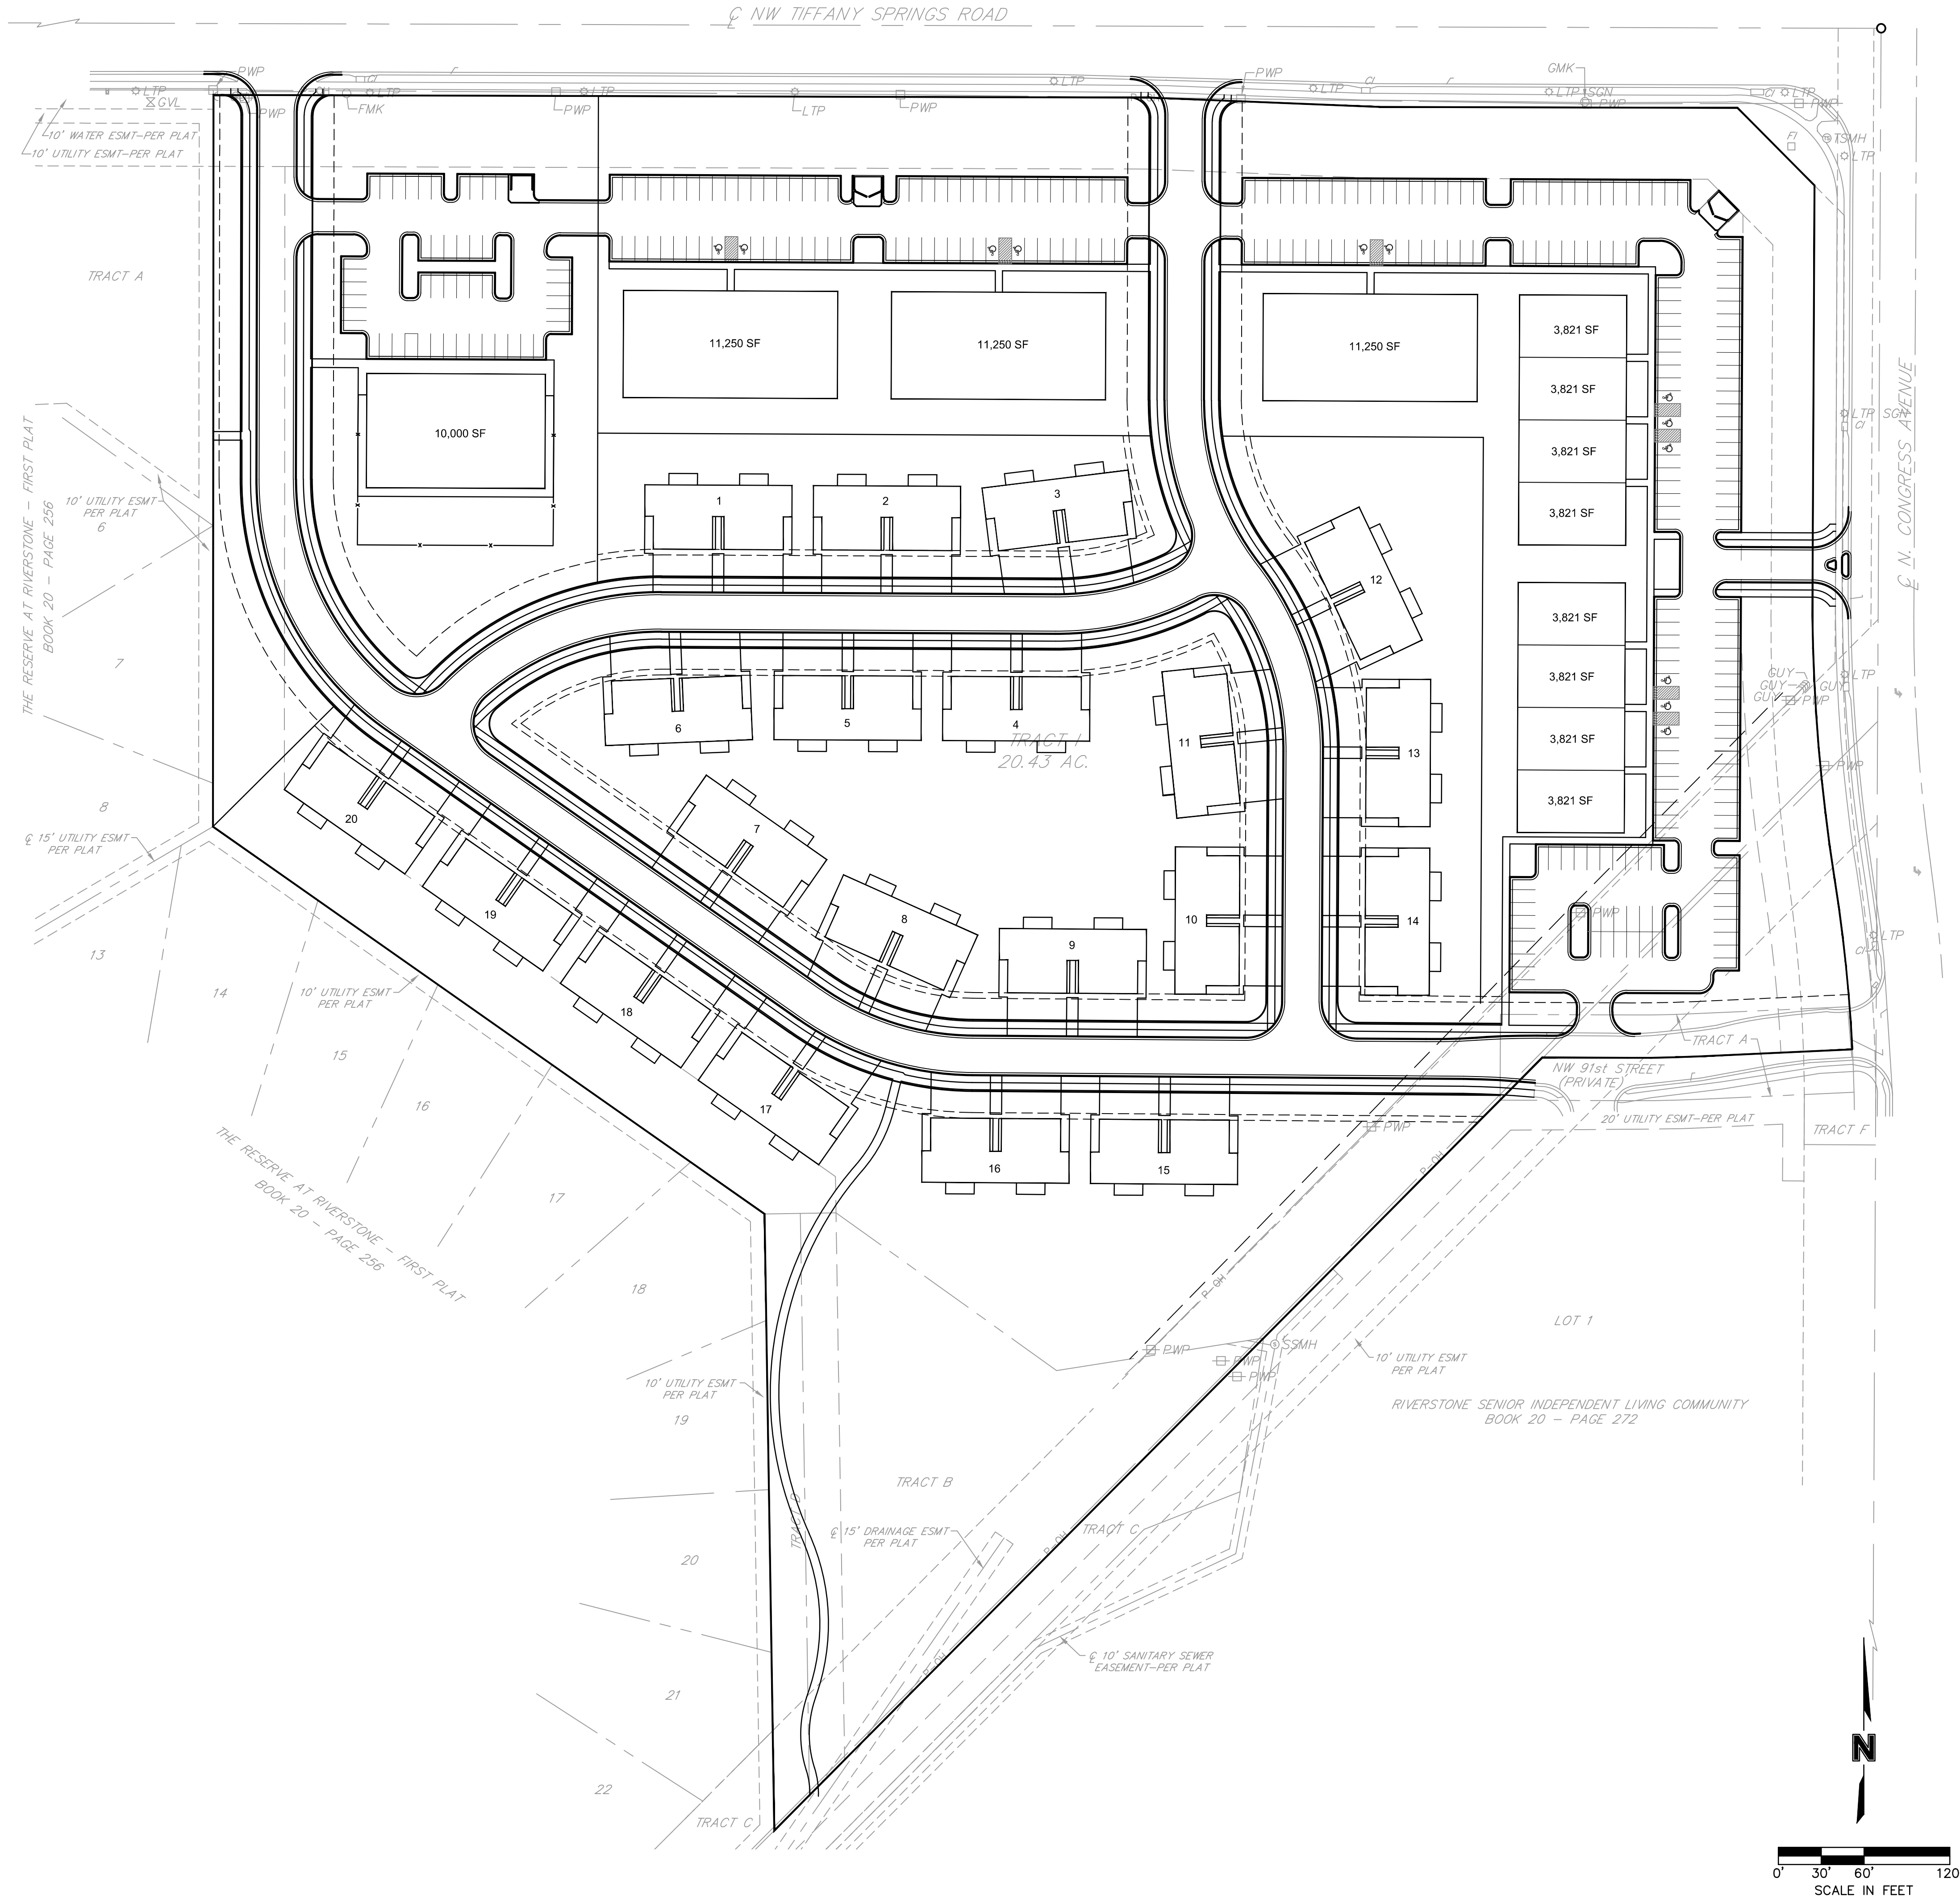

PRELIMINARY GRADING & UTILITIES

RIVERSTONE COMMERCIAL
REZONING & DEVELOPMENT PLAN

KANSAS CITY, MO

REV. NO.	DATE	REVISIONS DESCRIPTION	BY

REVISIONS

2024

SHEET
C04


drawn by: OM
checked by: CJH
approved by: DE
QA/QC by: JH
project no.: 024-01966
drawing no.: C_GRD01_02401966
date: 2024.06.03

olsson

Olsson - Civil Engineering
Missouri Certificate of Authority #001592
1301 Burlington Street
North Kansas City, MO 64116

TEL 816.361.1177
www.olson.com

DWG: F:\2024\01501-02000\024-01966\40-Design\AutoCAD\Preliminary Plans\Sheets\SDN\C_LSC01_02401966.dwg
DATE: Aug 14, 2024 6:32pm XREFS: C_PTEBK_02401966 C_BASE_02401966 V_XTOPO_02307823 USER: delckman

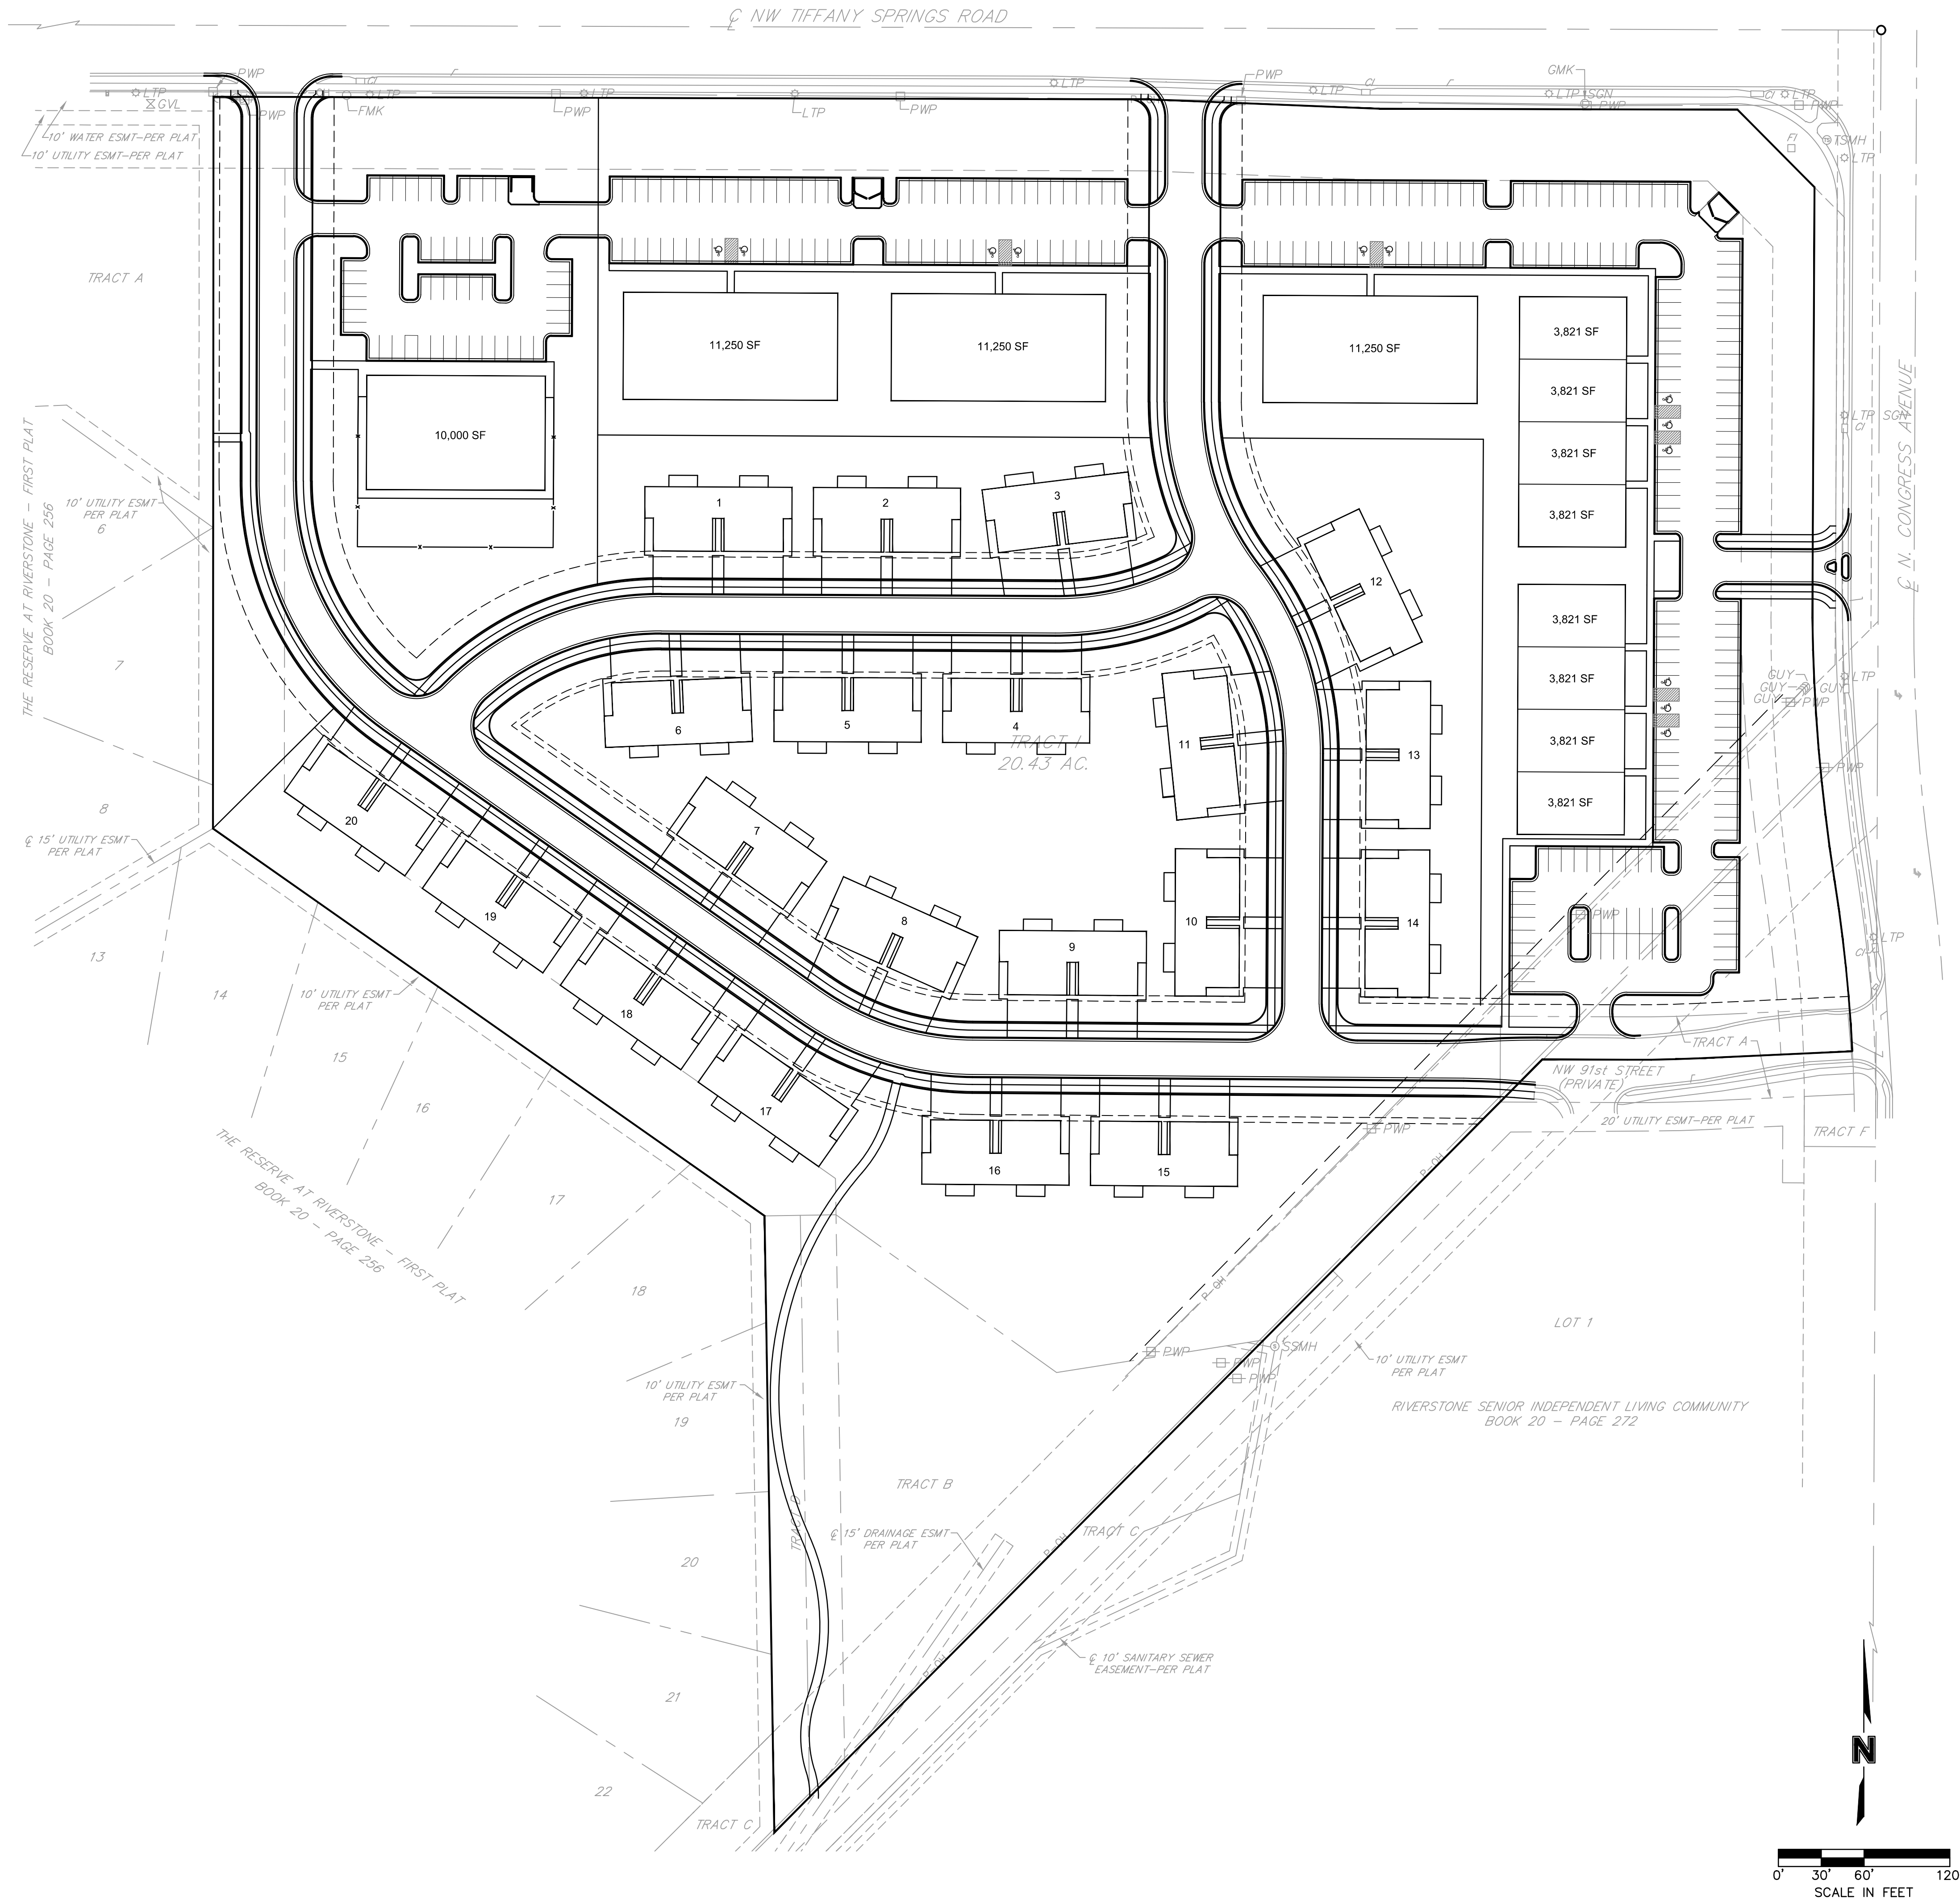

PRELIMINARY LANDSCAPE PLAN

RIVERSTONE COMMERCIAL
REZONING & DEVELOPMENT PLAN

KANSAS CITY, MO

REVISIONS DESCRIPTION

BY

REV. NO.

DATE

2024

SHEET
L01

drawn by: OM
checked by: CJH
approved by: DE
QA/QC by: JH
project no.: 024-01966
drawing no.: C_LSC01_02401966
date: 2024.08.03

olsson
Olsson - Civil Engineering
Missouri Certificate of Authority #001592
1301 Burlington Street
North Kansas City, MO 64116
TEL 816.361.1177
www.olson.com