



7530 North Glenoaks Blvd.  
 Burbank, California 91504  
 800-747-7777

EASEMENT PLOT  
 ORDER NO. 123040156

PROPERTY IN QUESTION


ITEM NO. 2 - PIPE LINES - UNLOCATABLE  
 BOOK 1515 PAGE 265 O.R.

ITEM NO. 3 - SANITARY SEWER  
 FEBRUARY 17, 1969 AS INSTRUMENT NO. 3065 O.R.

ITEM NO. 4 - SANITARY SEWER  
 FEBRUARY 17, 1969 AS INSTRUMENT NO. 3066 O.R.

ITEM NO. 5 - SANITARY SEWER  
 FEBRUARY 24, 1969 AS INSTRUMENT NO. 483 O.R.

ITEM NO. 6 - PUBLIC UTILITIES  
 OCTOBER 15, 1970 AS INSTRUMENT NO. 3294 O.R.

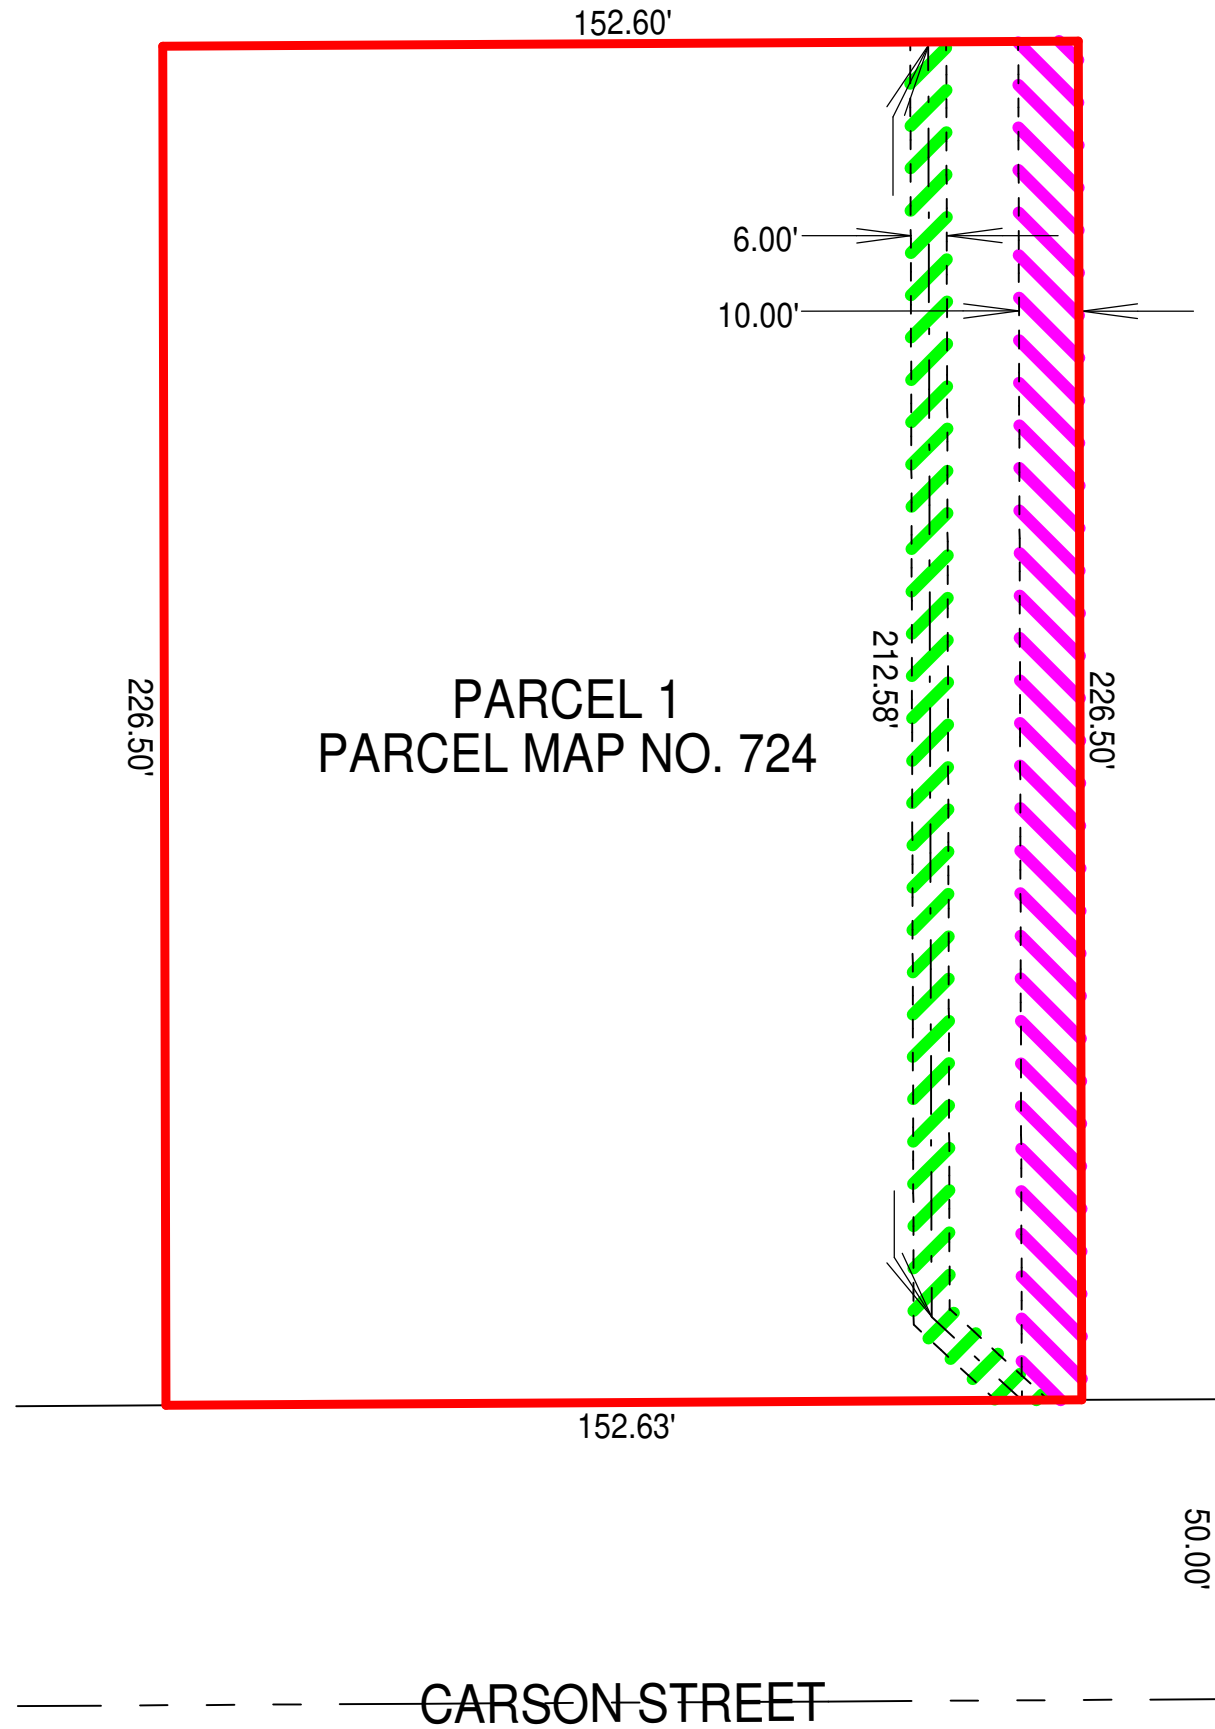

This map/plat is being furnished as an aid in locating the herein described Land in relation to adjoining streets, natural boundaries and other land, and is not a survey of the land depicted. Except to the extent a policy of title insurance is expressly modified by endorsement, if any, the Company does not insure dimensions, distances, location of easements, acreage or other matters shown thereon.