




CURVE TABLE						
CURVE	RADIUS	ARC	CHORD	CHORD	DELTA	TANGENT
C1	1500.28'	180.61'	180.50'	N 86°39'16" W	6°53'51"	90.41'
C2	1319.27'	224.79'	224.52'	N 82°29'47" W	9°45'46"	112.67'

VICINITY MAP

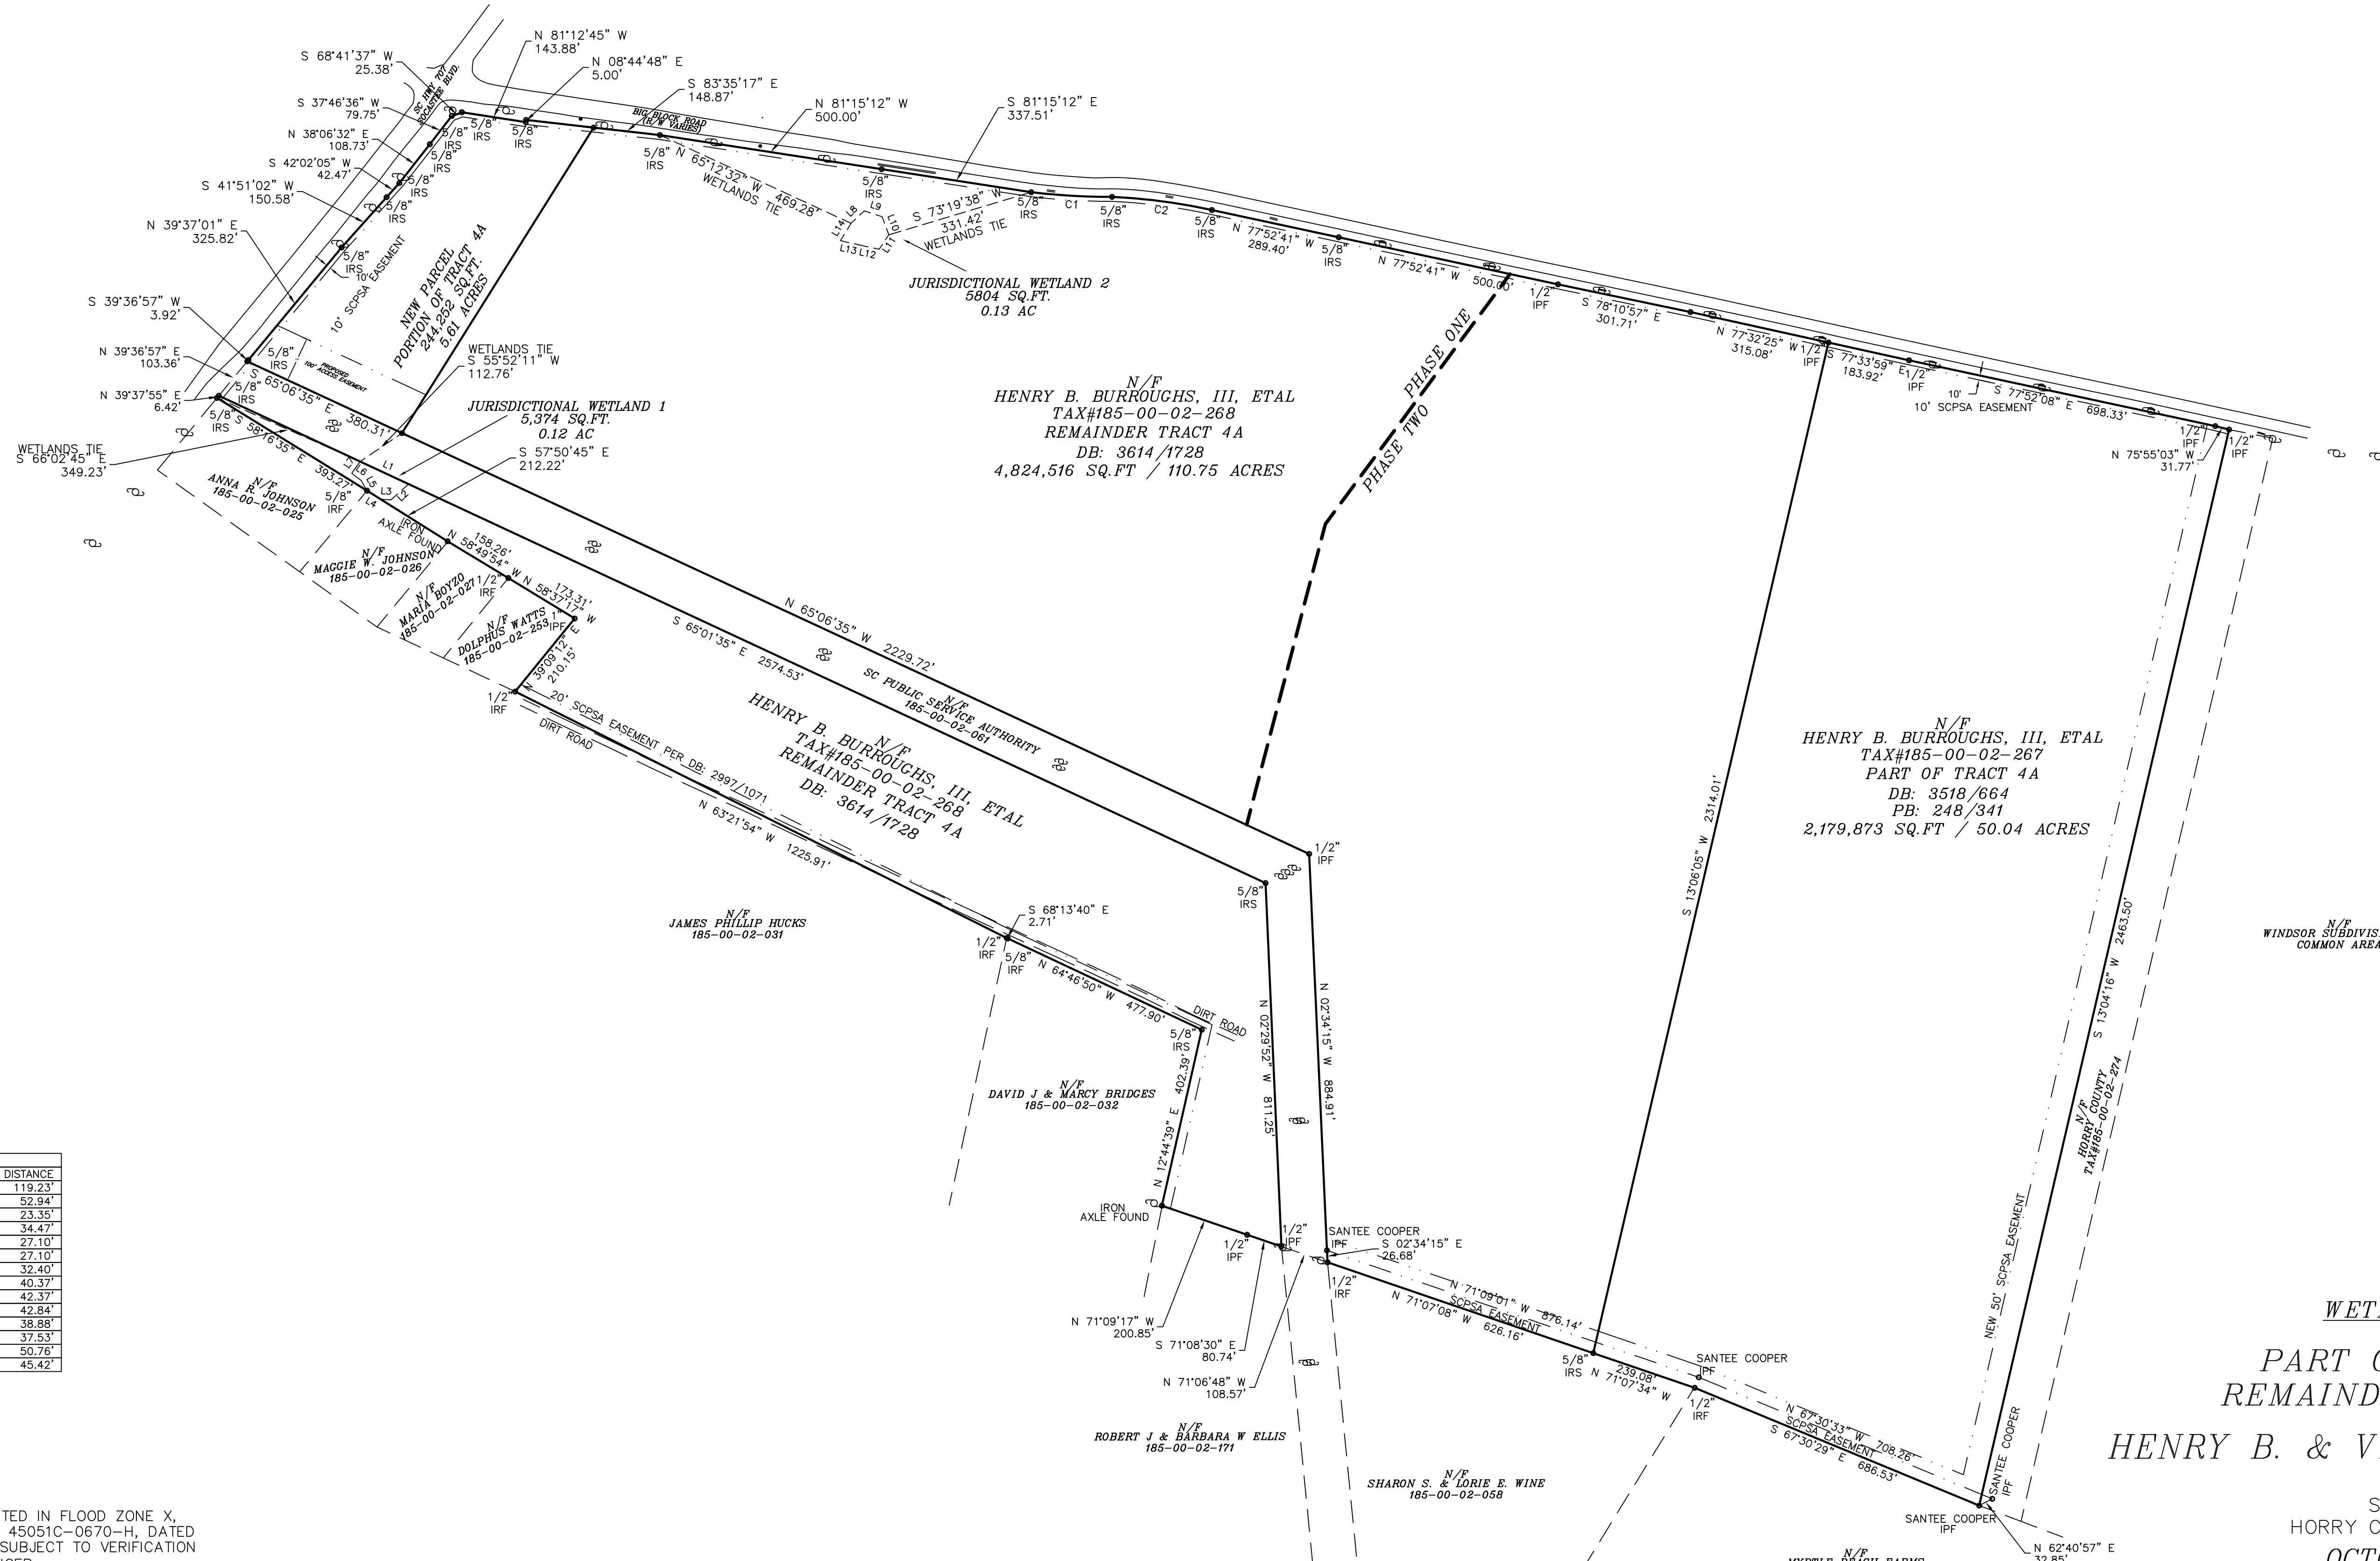

LINE	BEARING	DISTANCE
L1	S 65°01'35" E	119.23'
L2	S 48°07'18" W	52.94'
L3	N 85°45'47" W	23.35'
L4	N 59°41'53" W	34.47'
L5	N 28°16'05" W	27.10'
L6	N 52°56'39" W	27.10'
L7	N 35°33'07" E	32.40'
L8	N 46°32'19" E	40.37'
L9	S 71°51'18" E	42.37'
L10	S 20°02'58" E	42.84'
L11	S 33°48'32" W	38.88'
L12	N 77°42'41" W	37.53'
L13	N 77°18'01" W	50.76'
L14	N 31°15'03" E	45.42'


- LEGEND**
- 5/8" IRON REBAR SET UNLESS NOTED OTHERWISE
  - ▬ REINFORCED CONCRETE PIPE
  - ⊙ POWER POLE
  - ⊙ IRON FOUND
  - ⊙ LIGHT POLE
  - ⊙ SEWER MANHOLE
  - ⊙ WATER VALVE
  - ⊙ WATER METER
  - ⊙ CURB INLET
  - ⊙ CLEAN OUT/SEWER SERVICE
  - ⊙ ELEC. BOX
  - ⊙ TELEPHONE PEDESTAL
  - ⊙ MAIN VALVE MARKER
  - ⊙ BILLBOARD SIGN
  - ⊙ EASEMENTS
  - ⊙ BUILDING SETBACK LINES
  - ⊙ RIGHT OF WAY
  - ⊙ ADJOINING PROPERTY LINE
  - ⊙ PROPERTY LINE SURVEYED
  - ⊙ PROPERTY LINE NOT SURVEYED

**WETLANDS SURVEY**  
OF  
**PART OF TRACT 4A & REMAINDER OF TRACT 4A**  
FOR  
**HENRY B. & VICTORIA M. BURROUGHS**

LOCATED AT  
SOCASTEE TOWNSHIP  
HORRY COUNTY, SOUTH CAROLINA.

OCTOBER 27, 2015

GRAPHIC SCALE

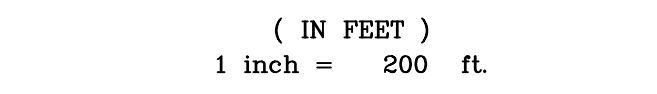

SURVEYED & MAPPED BY  
**THE BRIGMAN COMPANY, INC.**  
607 MAIN STREET, CONWAY, SC 29526  
PHONE 843-340-0285 / OFFICE 843-248-9388

**NOTES:**  
LOT APPEARS TO BE LOCATED IN FLOOD ZONE X, AS SHOWN ON FLOOD MAP 45051C-0670-H, DATED AUGUST 23, 1999 AND IS SUBJECT TO VERIFICATION BY THE COUNTY FEMA OFFICER.  
SUBJECT TO ANY TITLE REPORT DISCLOSURE - NOT SUPPLIED.  
DATE OF FIELD WORK: DECEMBER 2014, JANUARY & OCTOBER 2015.

I HEREBY STATE THAT TO THE BEST OF MY KNOWLEDGE, INFORMATION, AND BELIEF, THE SURVEY SHOWN HEREON WAS MADE IN ACCORDANCE WITH THE REQUIREMENTS OF THE STANDARDS OF PRACTICE MANUAL FOR SURVEYING IN SOUTH CAROLINA, AND MEETS OR EXCEEDS THE REQUIREMENTS OF A CLASS B SURVEY AS SPECIFIED THEREIN. THIS PLAT SHOWS THE TRUE DIMENSIONS OF THE PROPERTY THAT ALL NECESSARY MARKERS HAVE BEEN INSTALLED AND THERE ARE NO ENCROACHMENTS OTHER THAN SHOWN HEREON.

