


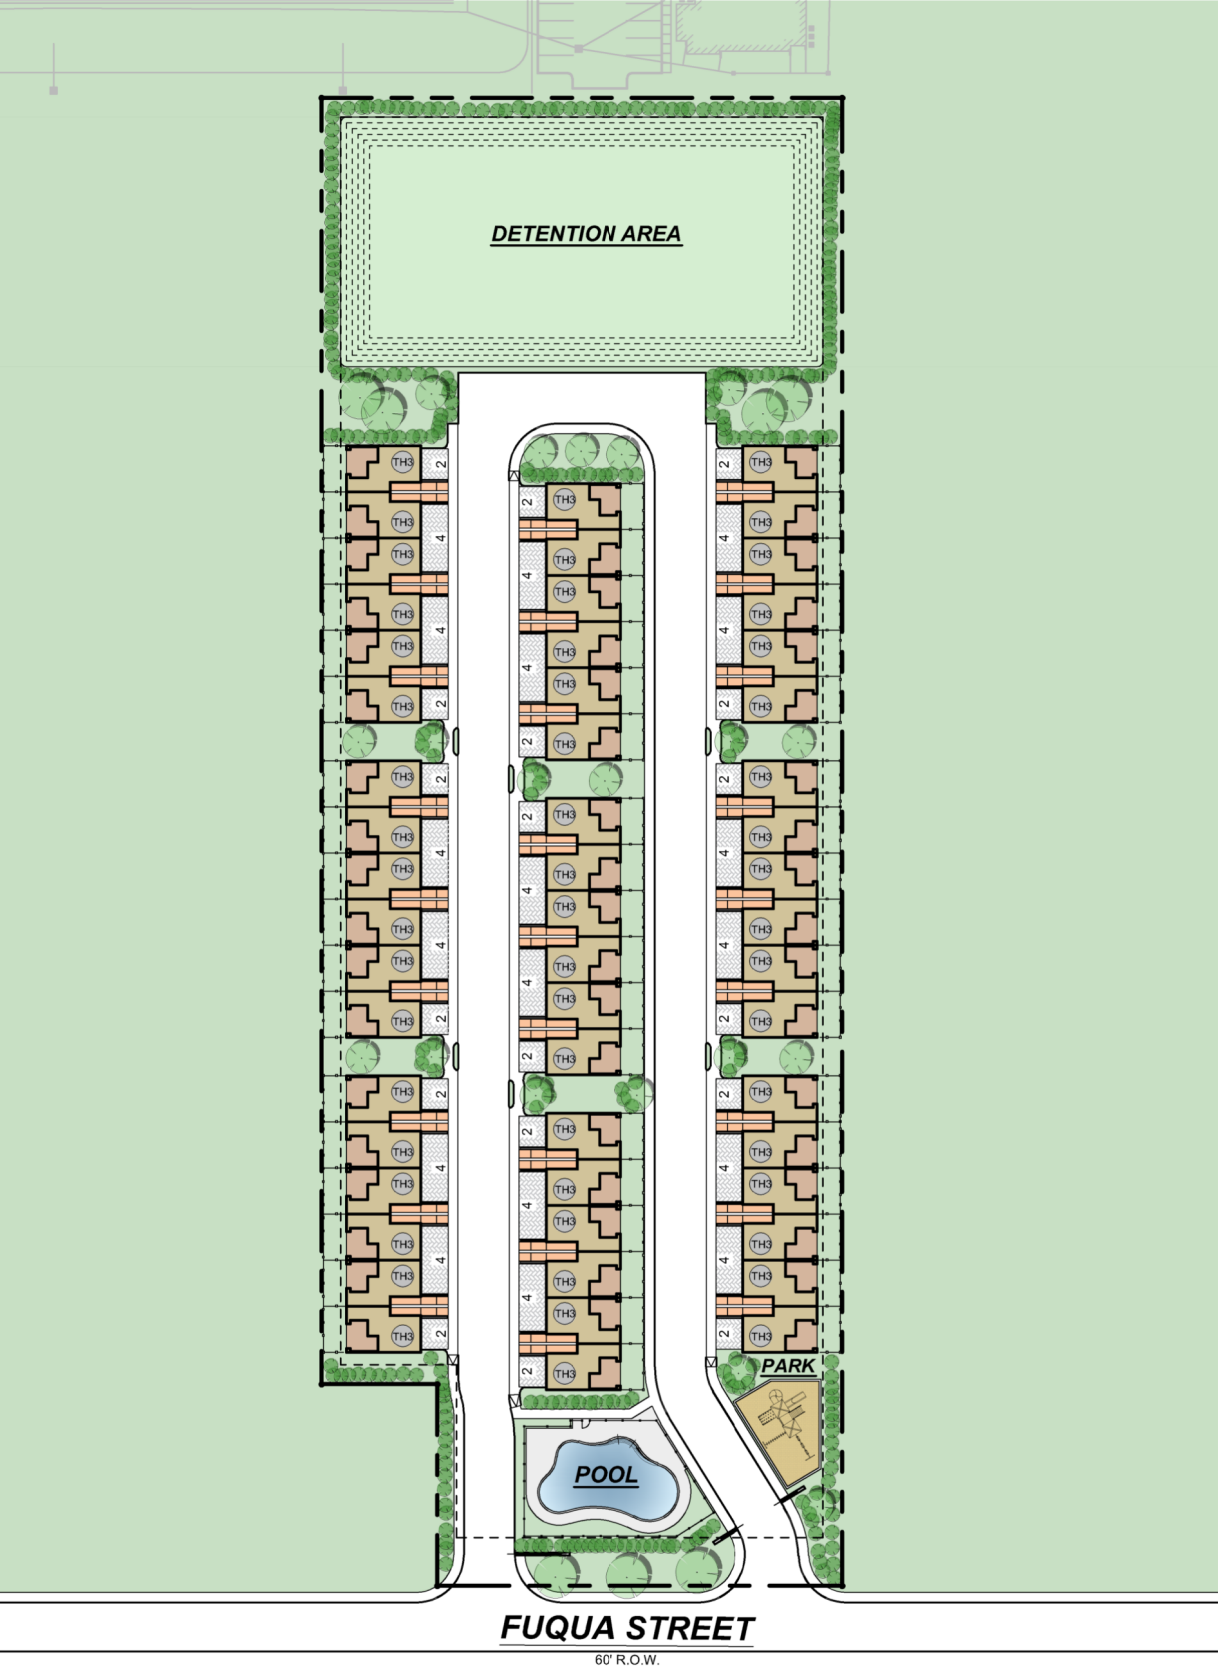

PARKING:

REQUIREMENTS	NUMBER OF UNITS	TOTAL SPACES REQUIRED
1.33 SPACES PER 1 BEDROOM UNIT	0	0 SPACES
1.67 SPACES PER 2 BEDROOM UNIT	0	0 SPACES
2 SPACES PER TOWNHOME UNIT	54	108 SPACES
TOTAL PARKING SPACES REQUIRED		108 SPACES
HANDICAPPED SPACES REQUIRED		- SPACES
PROVIDED		
OPEN PARKING SPACES		108 SPACES
HANDICAPPED	0	
ENCLOSED PARKING SPACES		108 SPACES
HANDICAPPED	0	
TOTAL PARKING SPACES PROVIDED F/ POOL:		8 SPACES
TOTAL PARKING SPACES PROVIDED APARTMENTS:		216 SPACES
TOTAL PARKING SPACES PROVIDED:		224 SPACES
HANDICAPPED	0	
SITE ACERAGE		4.67 ACRES
AVERAGE SPACES PER UNIT PROVIDED		4.15 SPACES
AVERAGE SPACES PER UNIT PROVIDED		11.6 UNITS/AC

BUILDING UNIT DATA:

BUILDING TYPE	3 BEDROOM			NO. OF BLDGS.	TOTAL UNITS
UNIT	C1	C2	TH3		
TYPE I	0	0	6	9	54
TYPE II					0
TOTALS				9	54

