
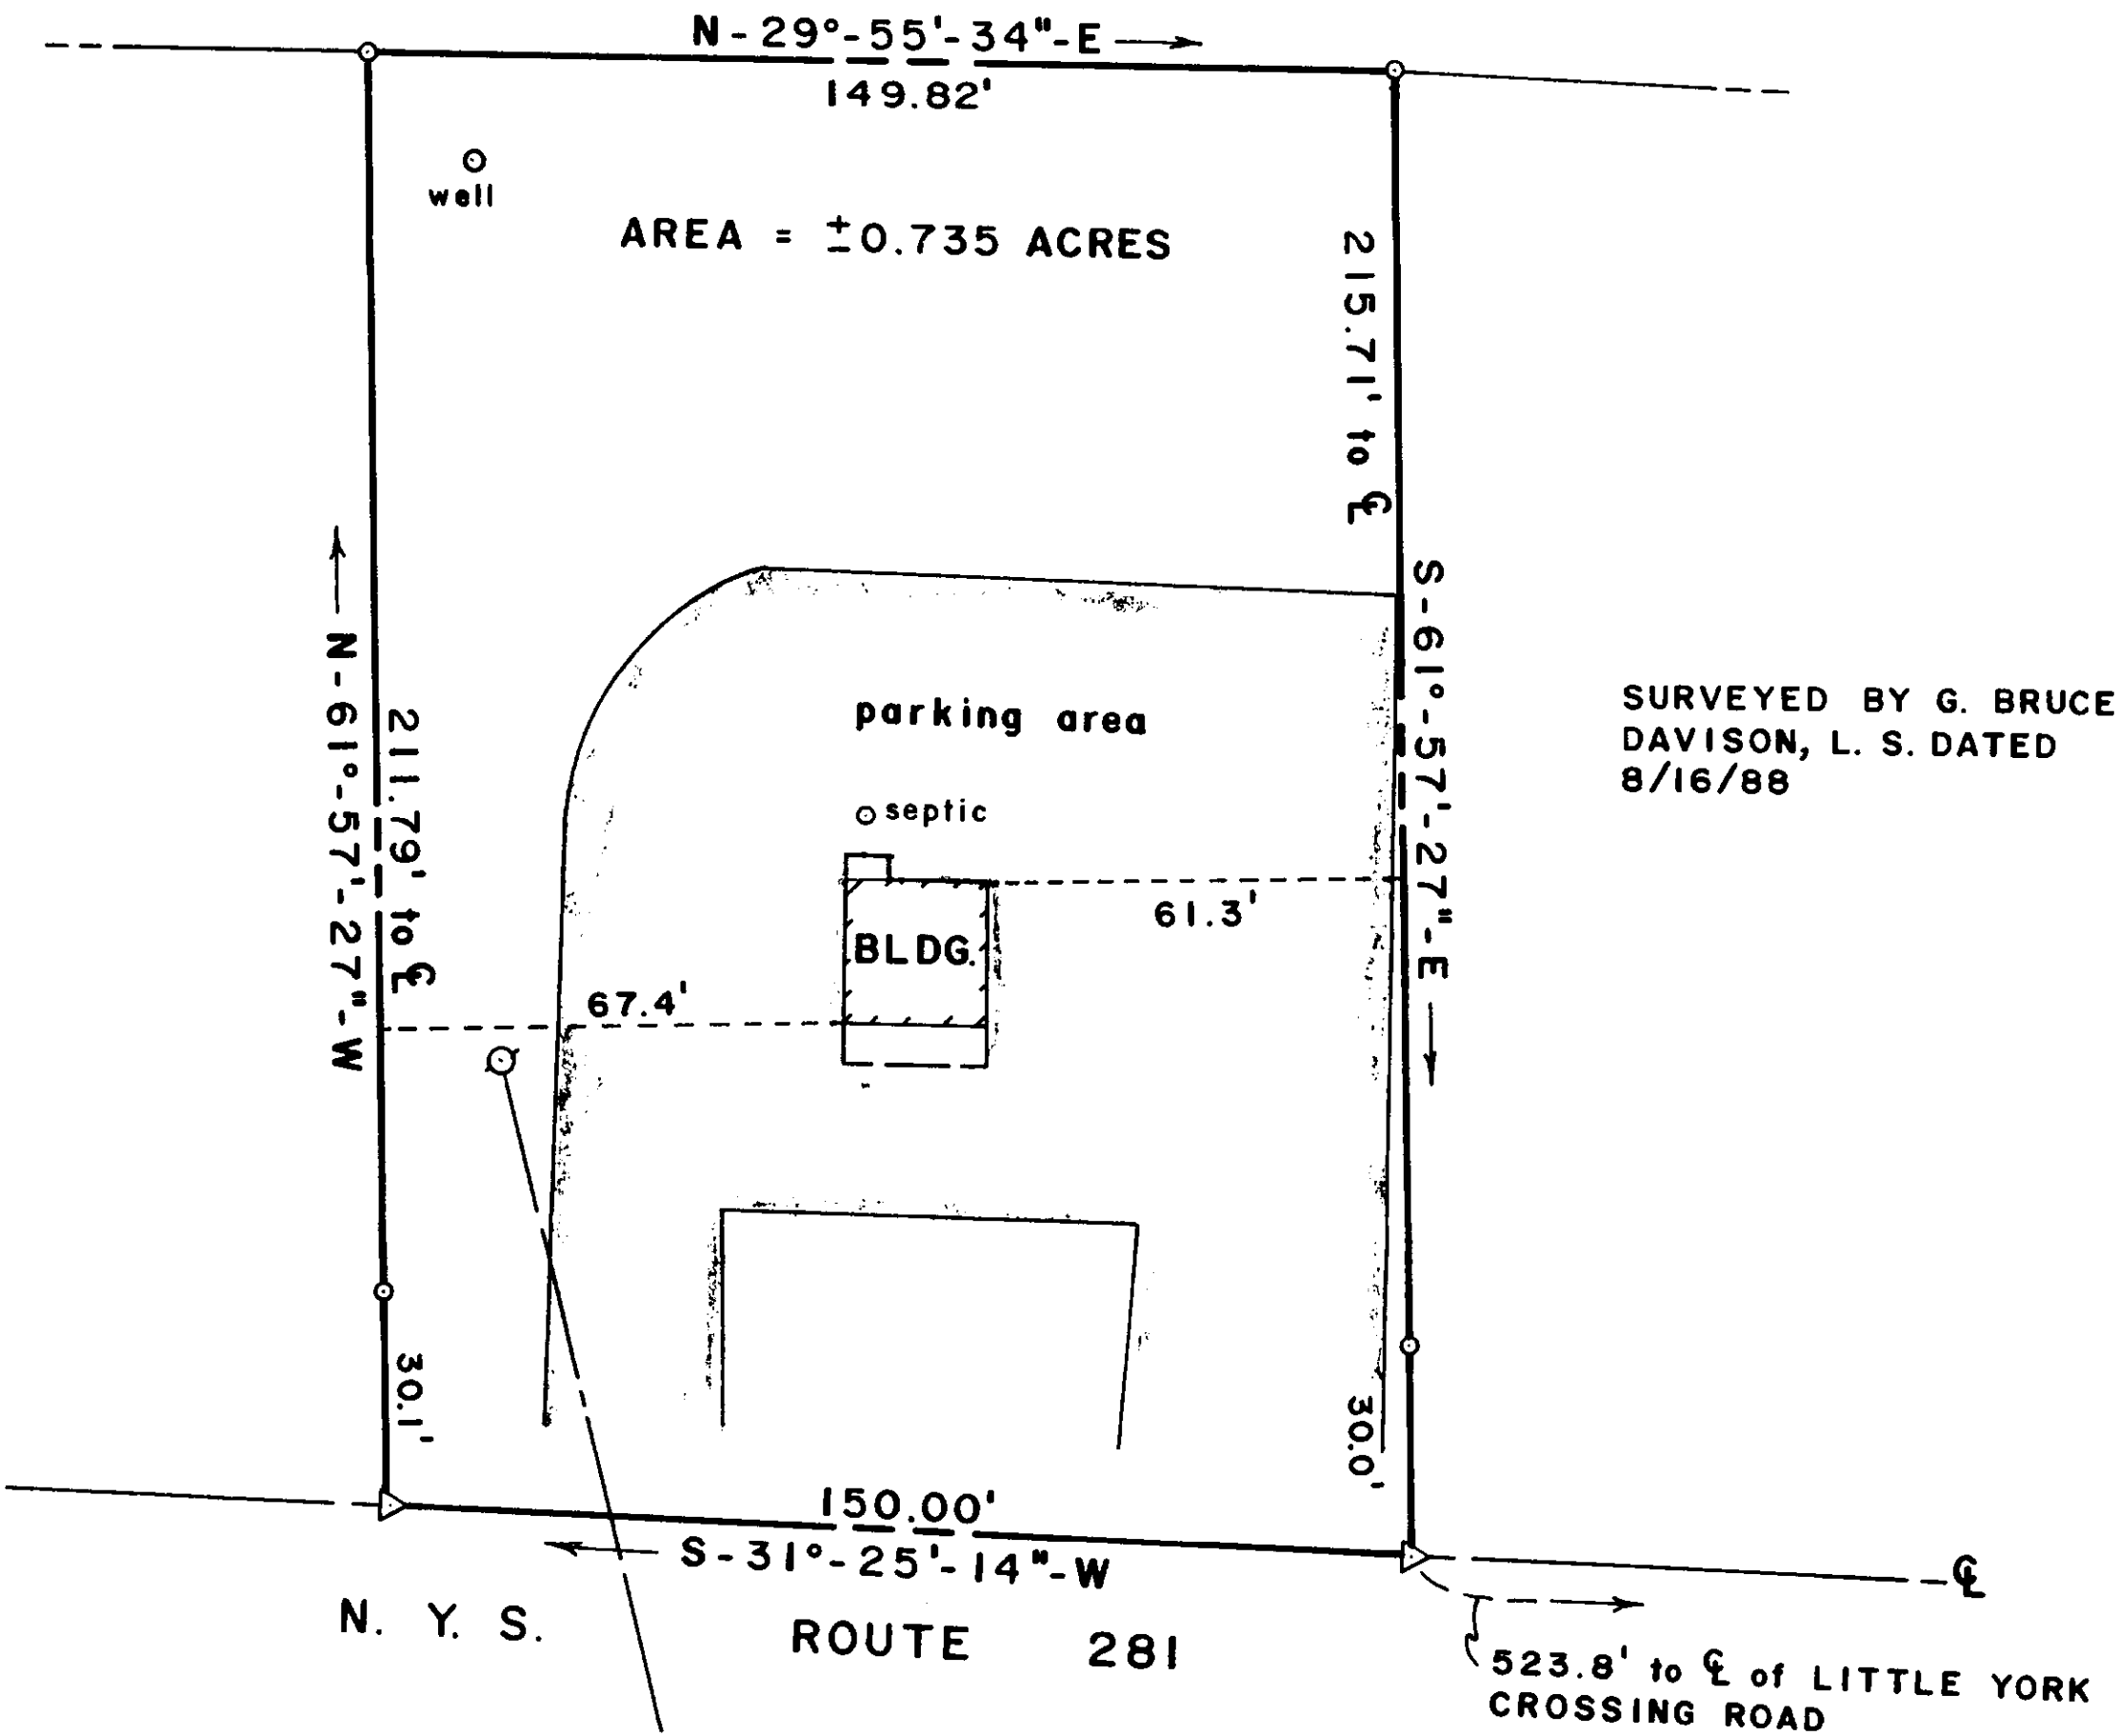



NOTE: BEARINGS REFERENCED FROM G. BRUCE
DAVISON, L. S. SURVEY OF PROPERTY TO
THE NORTHEAST ENTITLED "LANDS OF
RICHARD ANDERSON", DATED 8/16/88.

SCALE: 1" = 40'

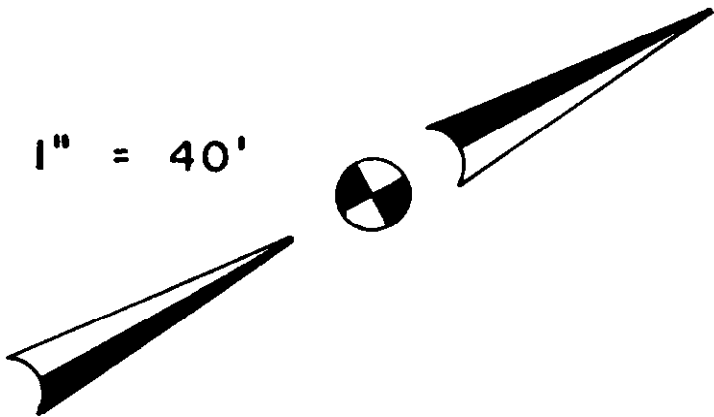

- SET 5/8" REBAR W/SURVEY CAP
- △ SURVEY REF. POINT
- OVERHEAD UTILITY & POLE

Warning: It is a violation of Section 7209, Subdivision 2 of the New York State Education Law to alter, in any way, a map bearing the original seal and signature of a licensed professional. Only maps bearing such seal and signature may be considered valid.

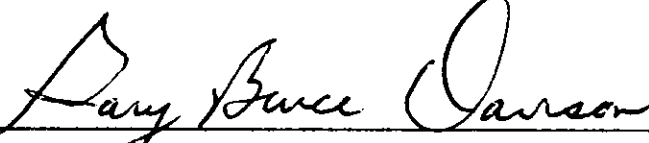SURVEY DATE DEC. 7, 1989	LANDS OF: <u>DONNA ANDERSON</u>	
TAX MAP PARCEL NO. 46-6-9	<u>N. Y. S. ROUTE 281 (MIL. LOT 6)</u>	
DEED REF. BK. 498/PG. 107	<u>(T) HOMER, CORTLAND CO., N. Y.</u>	
DRAWN BY KCP		
REVISIONS	To: Rosemary M. Phillips,	
3/24/98 UPDATE	I HEREBY CERTIFY THAT THIS MAP ACCURATELY REPRESENTS AN ACTUAL SURVEY PERFORMED BY ME OR UNDER MY DIRECT SUPERVISION AND IS SUBJECT TO ANY STATE OF FACTS THAT AN UP-TO-DATE ABSTRACT OF TITLE MAY SHOW.	
		3/24/98
	G. BRUCE DAVISON, L. S. 49603 27 NORTH CHURCH STREET CORTLAND, N. Y. 13045	DATE PHONE (607) 753-8015
		
	JOB NO. 87095-01	