


**LEGEND**

- - Set 5/8" x 24" rebar with cap unless noted otherwise
- △ - Set 2 1/2 Magnail in asphalt
- ▲ - Found 1/2" pipe

P.1  
2/1/2012

CIL OF KY HIGHWAY 261  
(MAIN STREET)

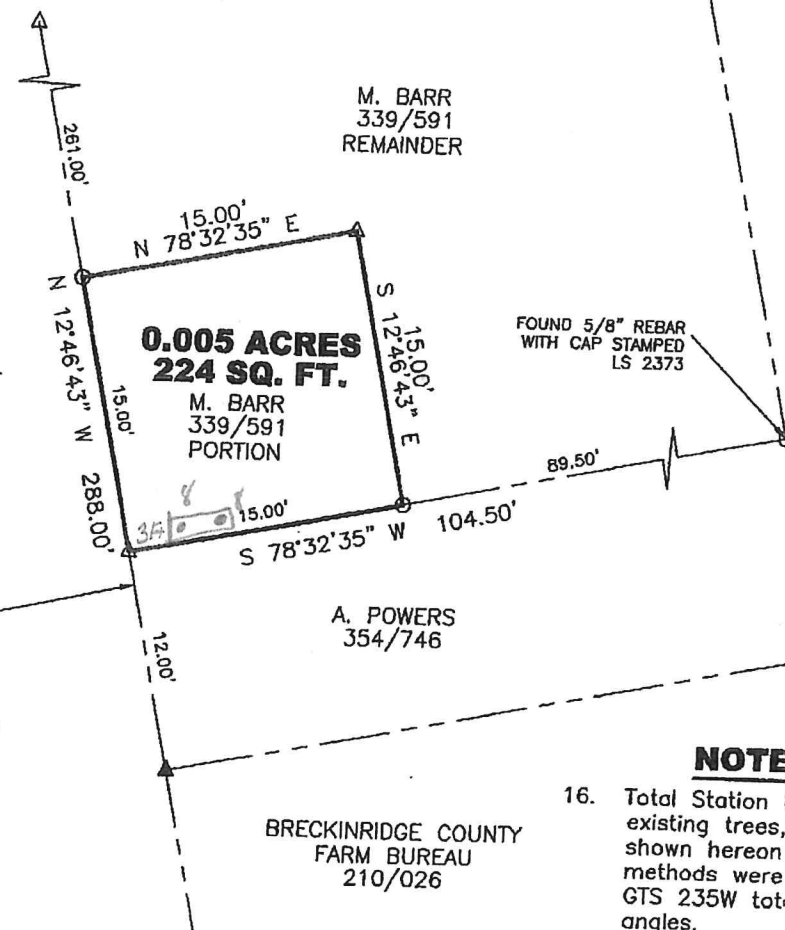

STATE OF KENTUCKY  
T.W.  
SMITH  
2373  
LICENSED  
PROFESSIONAL  
LAND SURVEYOR

BRECKINRIDGE COUNTY  
FARM BUREAU  
210/026

**NOTE**

- 16. Total Station / existing trees, shown hereon methods were GTS 235W tot angles.

**SURVEY CERTIFICATION**

I hereby certify exclusively to the "survey for" entity or person shown hereon that the Survey depicted by this Plat was performed under my supervision by the method of GPS and/or random traverse with sideshots. The unadjusted precision ratio of the traverse exceeds the class of survey listed in the notes. This certification and information shown hereon is correct to the best of my knowledge and belief.

*Timothy W. Smith*  
TIMOTHY W. SMITH, LS 2373

5-22-2012  
DATE

**SMITH**  
**ENGINEERING AND**  
**LAND SURVEYS, INC.**

901 HIGH STREET  
BRANDENBURG, KY. 40108  
PHONE: 270/422-2588

DRAWN BY: T. METCALFE

SCALE: 1" = 10'