



PRELIMINARY LOWER LEVEL PLAN
 3/16" = 1'-0"
 [North Arrow]

OWNER REVIEW
 12/06/16

Copyright 2016 Studio [intrigue] Architects, LLC

studio [intrigue] architects
 ARCHITECTS
 114 S. WASHINGTON AVE. • SUITE 100 • LANSING • MICHIGAN • 48202
 517.372.8804 PHONE • 517.372.8805 FAX • WWW.STUDIOINTRIGUE.COM

Project Type
OFFICE SUITE BUILD-OUT

Project
7201 W. SAGINAW
 7201 W. SAGINAW HWY
 LANSING, MI 48917


Client
ALEA PROPERTIES
 5725 DRAGON WAY, 132
 CINCINNATI, OH 45227

Copyright 2016 Studio [intrigue] Architects, LLC

Project Number
16.179

Sheet
A-1

Z:\Projects\2016\16.179\Drawings\16.179EX.dwg - 12/16/2016 9:03:06 AM, jacobh

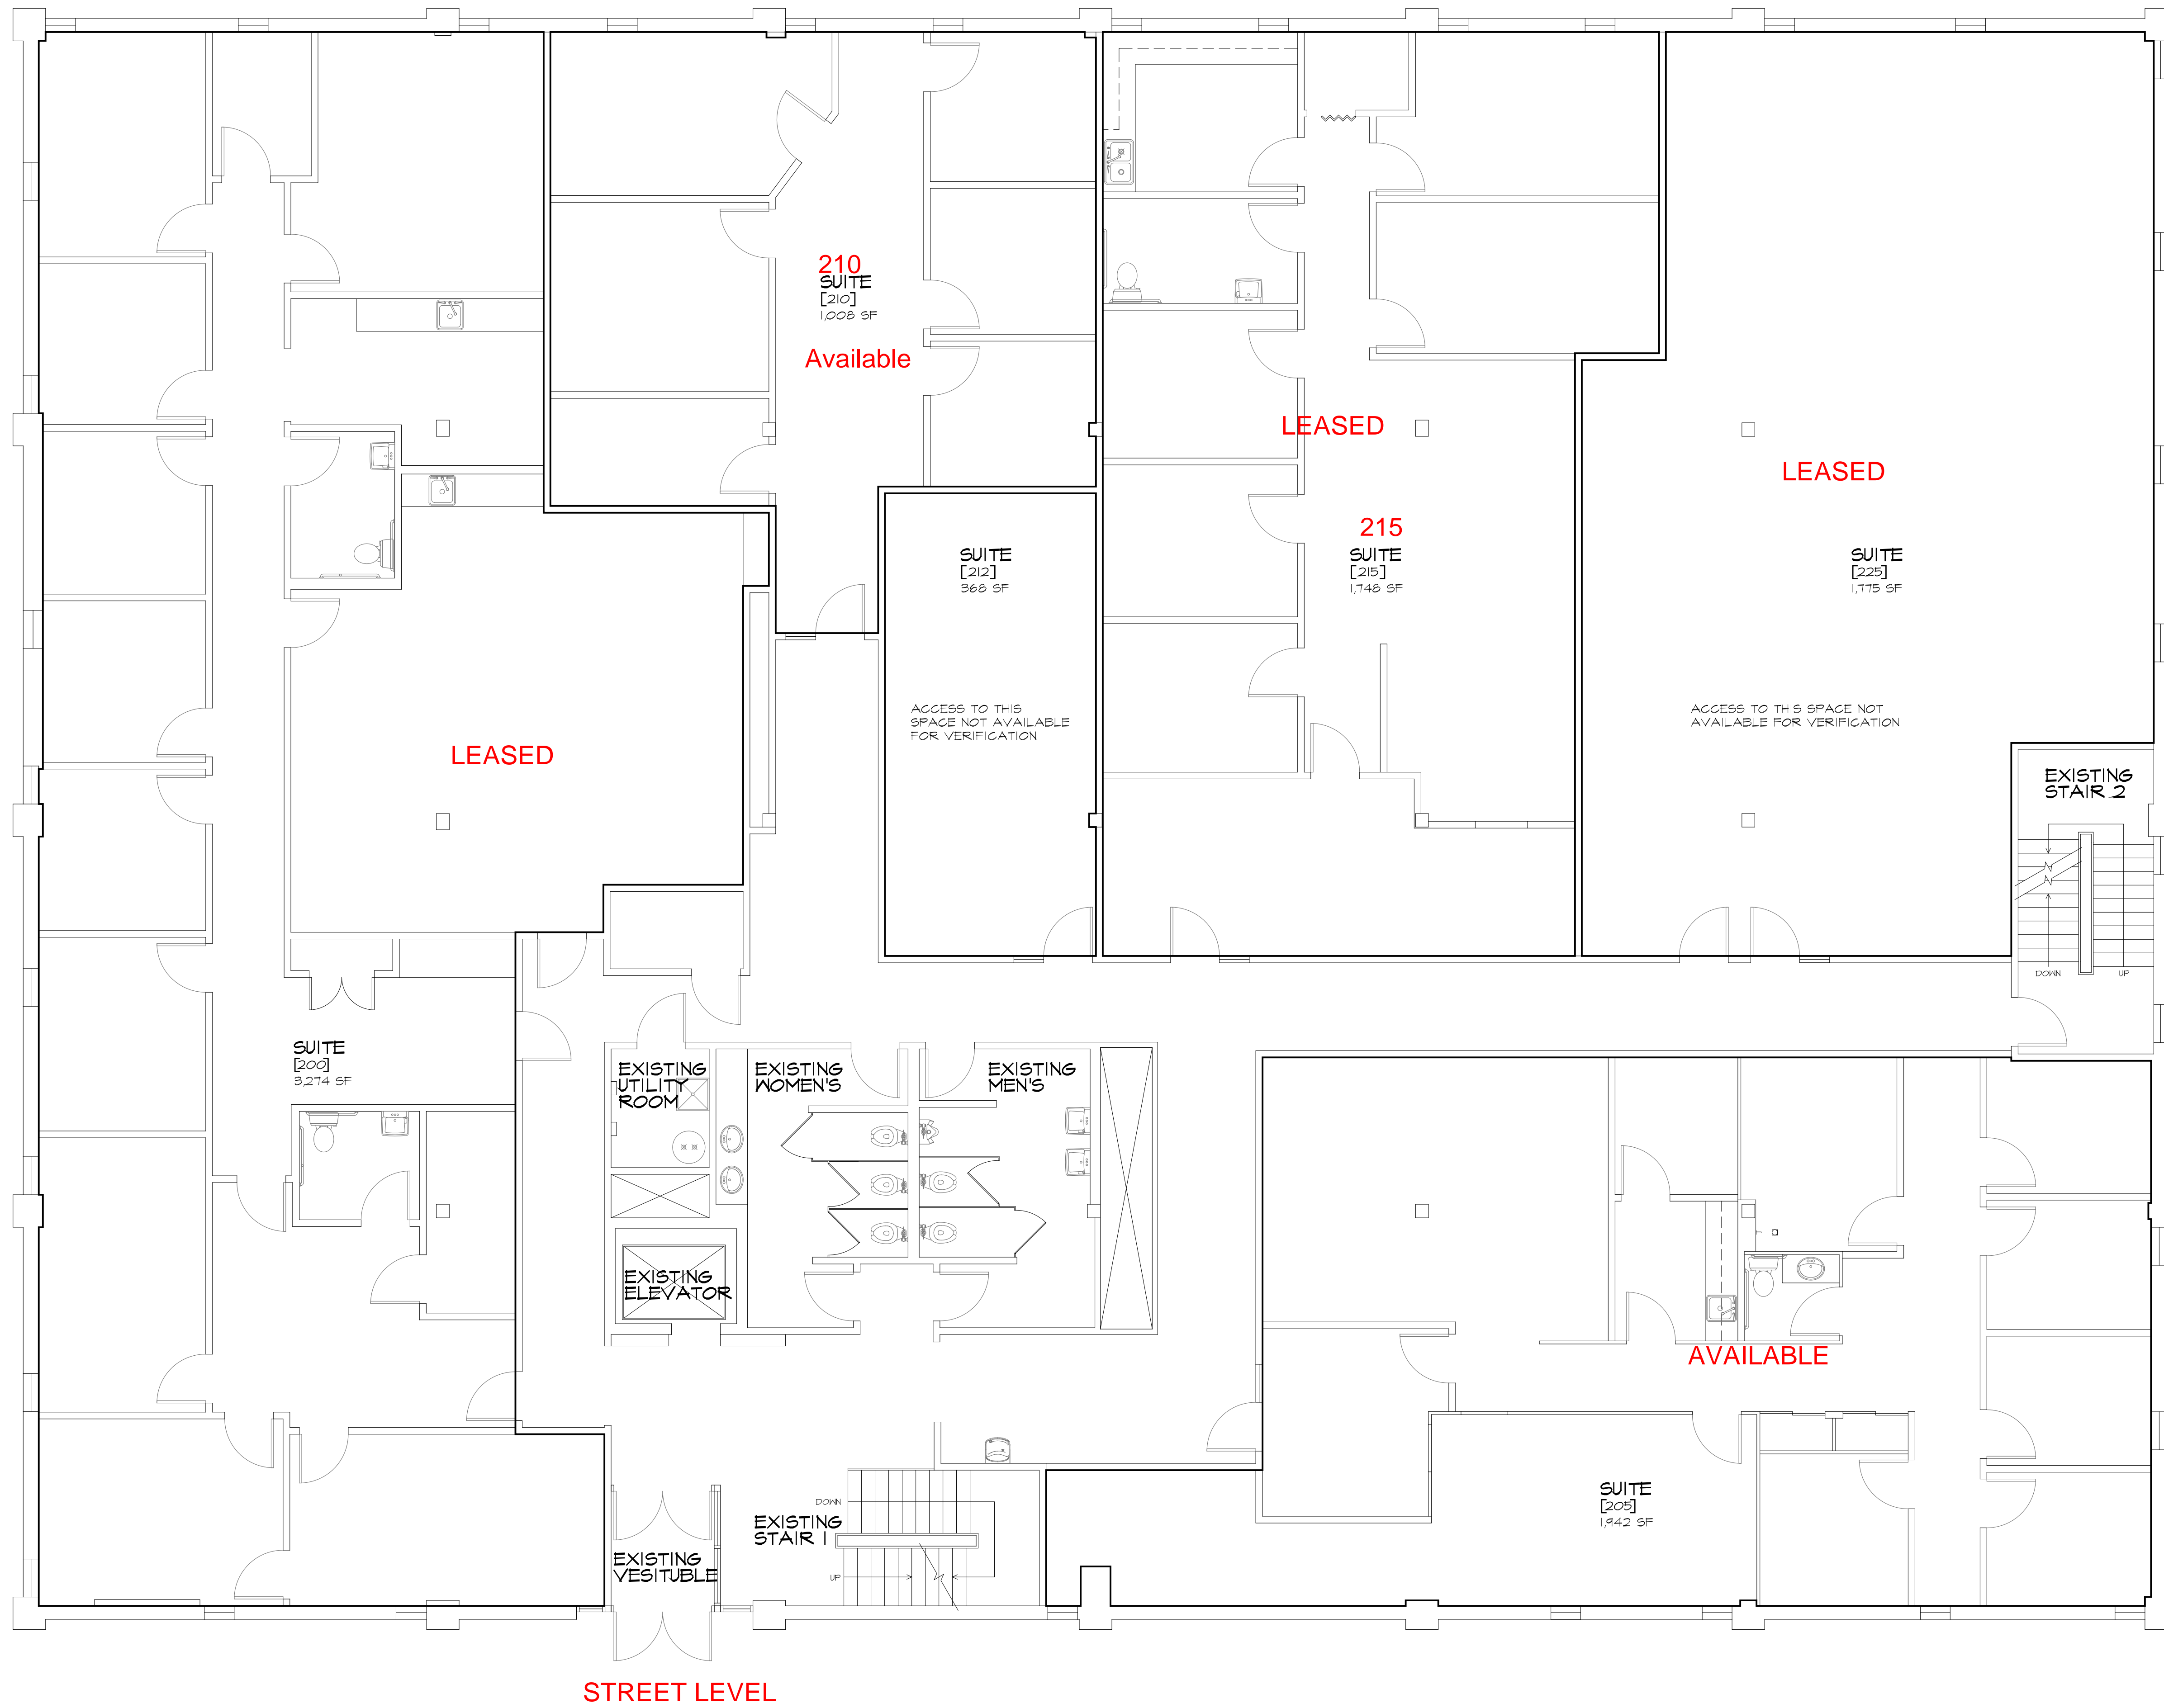

STREET LEVEL

EXISTING FIRST LEVEL PLAN

3/16" = 1'-0"



OWNER REVIEW
12/06/16

Copyright 2016 Studio [intrigue] Architects, LLC

studio [intrigue] architects
 ARCHITECTS
 104 S. WASHINGTON AVE. • SUITE 100 • LANSING • MICHIGAN • 48202
 517.377.8804 PHONE • 517.377.8805 FAX • WWW.STUDIOINTRIGUE.COM

Project Type
OFFICE SUITE BUILD-OUT


Project
7201 W. SAGINAW
 7201 W. SAGINAW HWY
 LANSING, MI 48917

Client
ALEA PROPERTIES
 5725 DRAGON WAY, 132
 CINCINNATI, OH 45227

Project Number	16.179
Sheet	A-2

Copyright 2016 Studio [intrigue] Architects, LLC

Z:\Projects\2016\16.179\Drawings\16.179EX.dwg, 12/16/2016 9:03:24 AM, jacobh

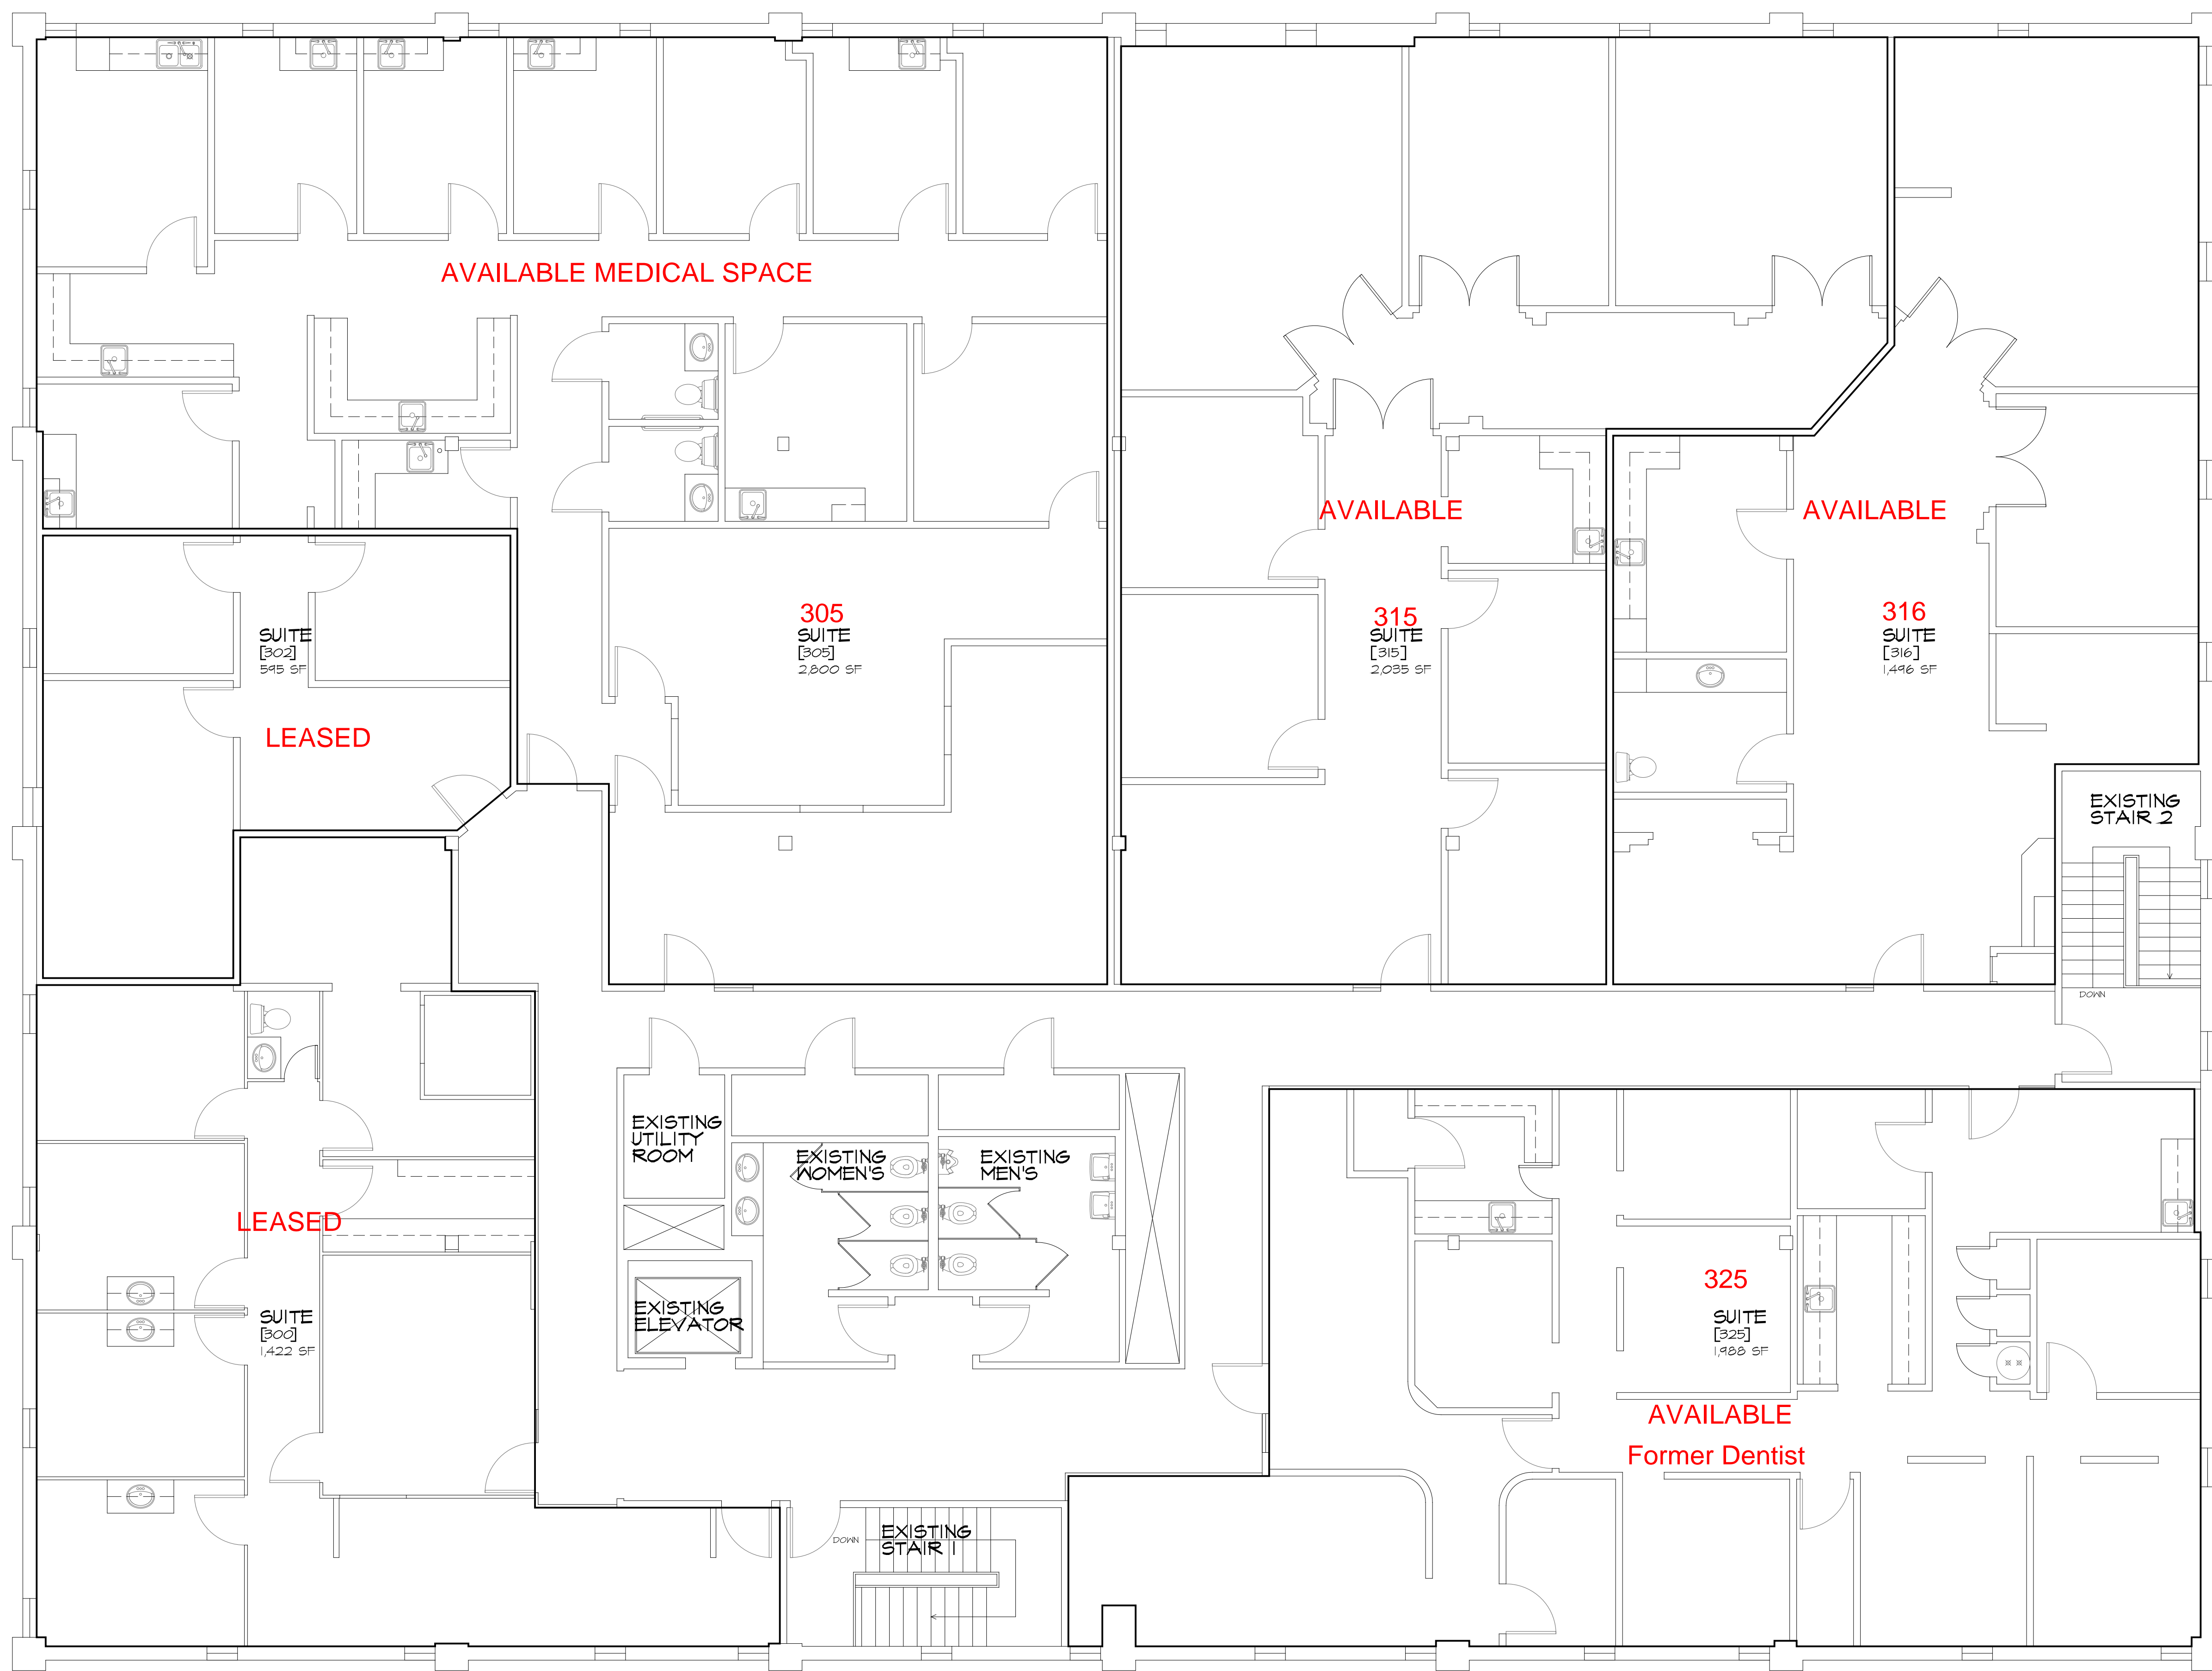

EXISTING SECOND LEVEL PLAN
 3/16" = 1'-0"

OWNER REVIEW
 12/06/16

Copyright 2016 Studio [intrigue] Architects, LLC

studio [intrigue] architects
 ARCHITECTS
 114 S. WASHINGTON AVE. • SUITE 100 • LANSING • MICHIGAN • 48202
 517.372.8804 PHONE • 517.372.8805 FAX • WWW.STUDIOINTRIGUE.COM

Project Type
OFFICE SUITE BUILD-OUT

Project
7201 W. SAGINAW
 7201 W. SAGINAW HWY
 LANSING, MI 48917

Client
ALEA PROPERTIES
 5725 DRAGON WAY, 132
 CINCINNATI, OH 45227

Copyright 2016 Studio [intrigue] Architects, LLC

Project Number
16.179

Sheet
A-3

Z:\Projects\2016\16179\Drawings\16179EX.dwg, 12/16/2016 9:06:18 AM, jacobh