


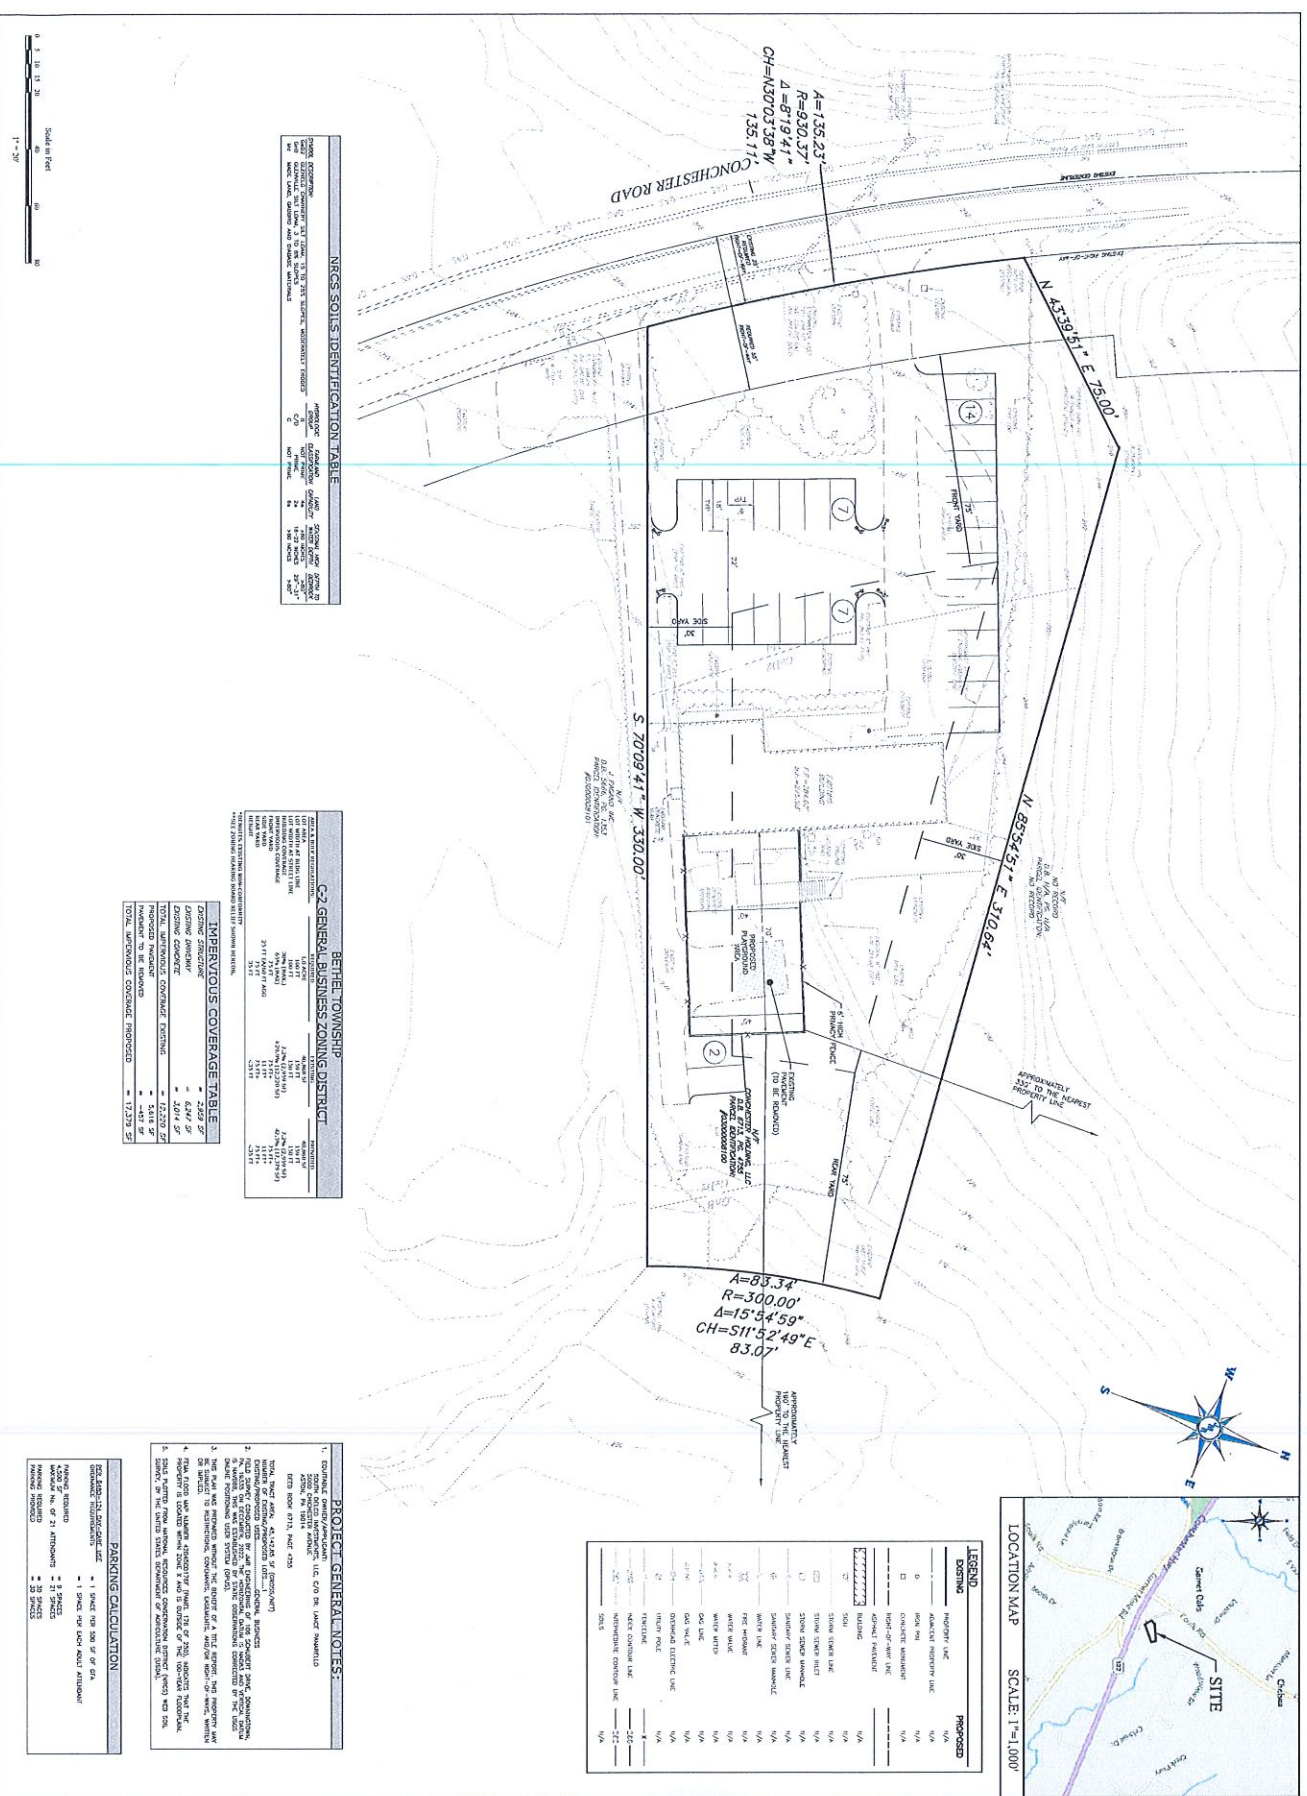



NRCS SOILS IDENTIFICATION TABLE


C-2 GENERAL BUSINESS ZONING DISTRICT**


IMPERVIOUS COVERAGE TABLE




LEGEND

EXISTING	PROPOSED

PROJECT GENERAL NOTES:








































JMR ENGINEERING, LLC


PROFESSIONAL CIVIL ENGINEERING • LAND PLANNING SERVICES

106 SCHUBERT DRIVE • DOWNTOWN, PA 19335

PHONE: 610.880.8888

EMAIL: ADVEN@JMRENGINEERING.COM

WEBSITE: WWW.JMRENGINEERING.COM

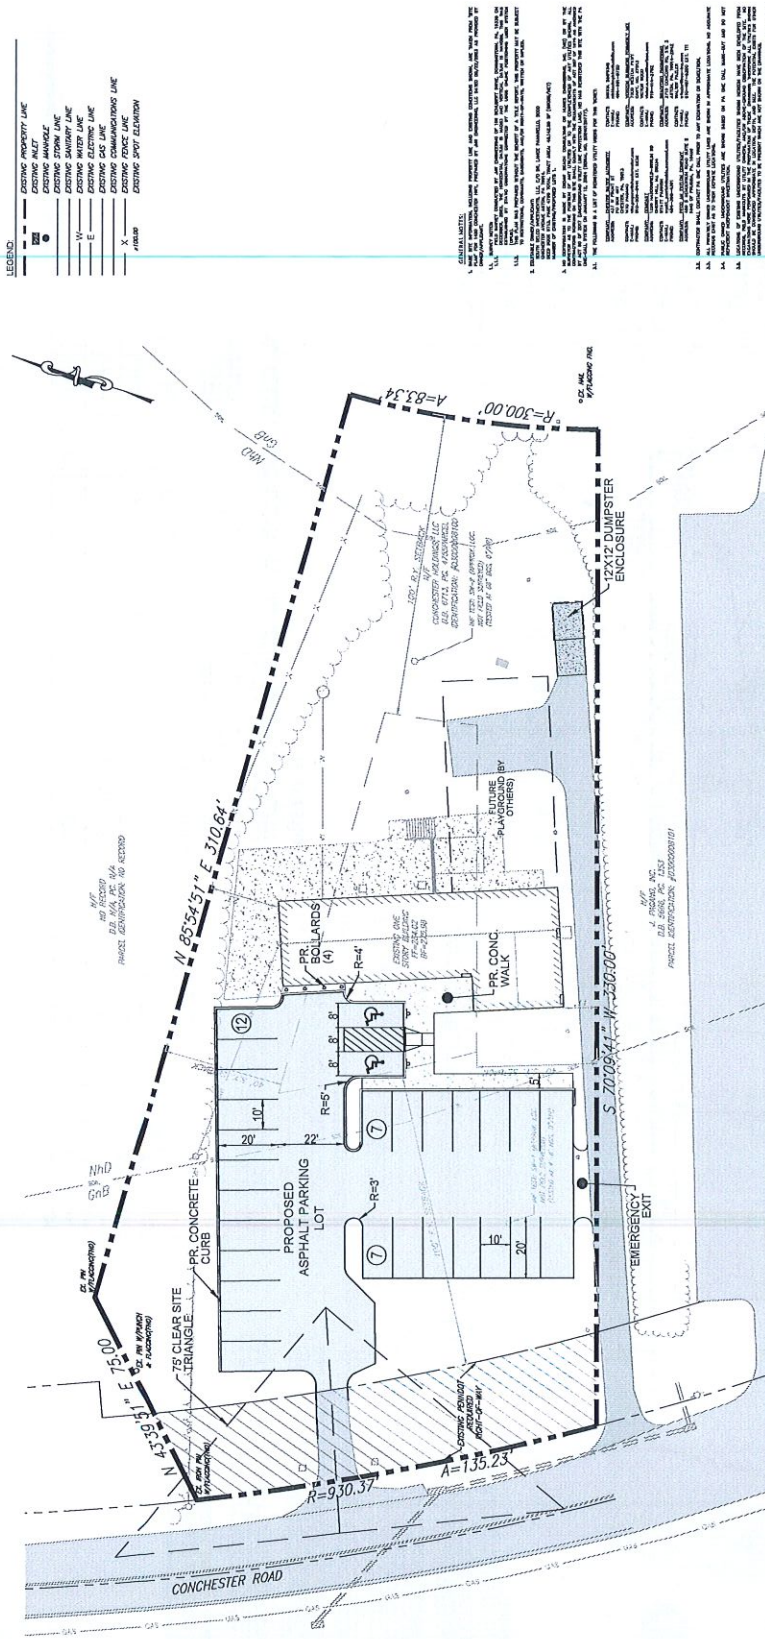


SPECIAL EXCEPTION (CONDITIONS):




THE SPECIAL EXCEPTION SHALL BE GRANTED UPON THE FOLLOWING CONDITIONS:

1. COMPLY WITH ALL ZONING CODES AND ORDINANCES.
2. COMPLY WITH ALL STATE REGULATION AND REQUIREMENTS FOR A DAY-CARE FACILITY AND MET.
3. PROVIDE ADEQUATE PARKING FOR ALL VEHICLES.




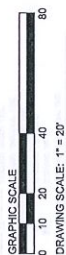

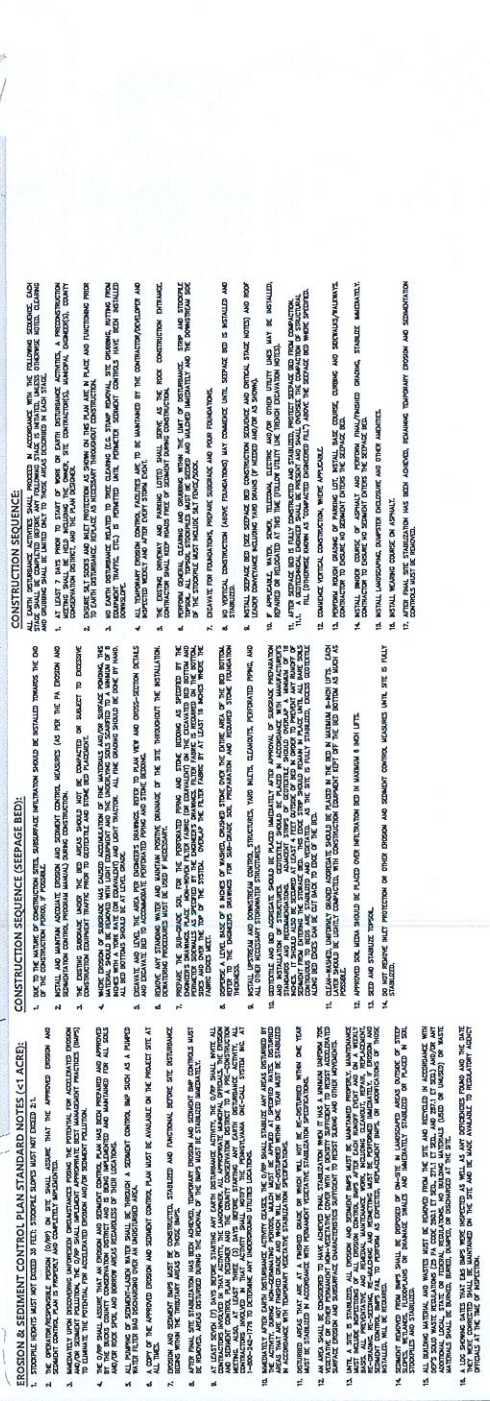


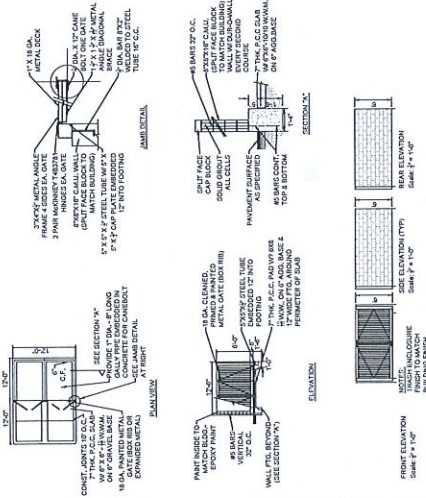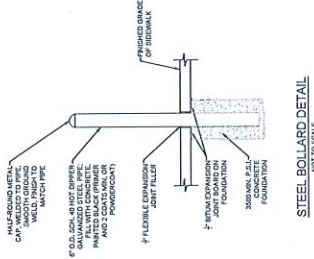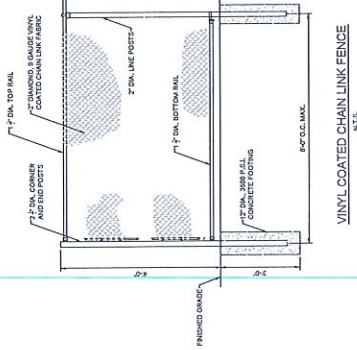


TRASH AREA ENCLOSURE DETAILS
N.T.S.

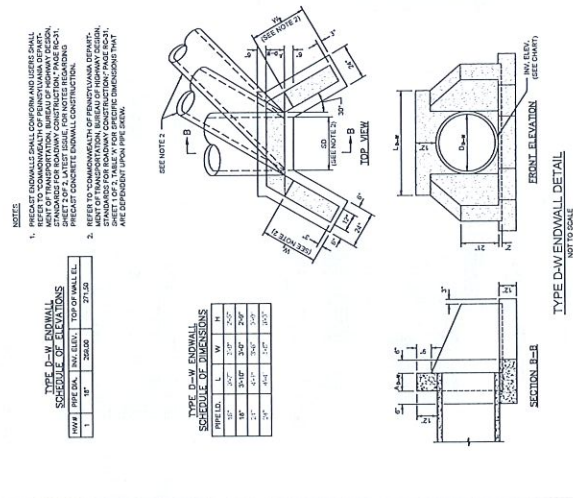


TYPE D-W ENDWALL DETAIL
NOT TO SCALE

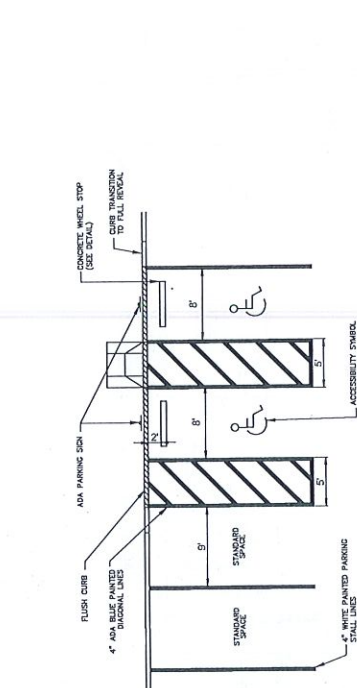

TYPICAL PARKING STALL DETAIL
NOT TO SCALE

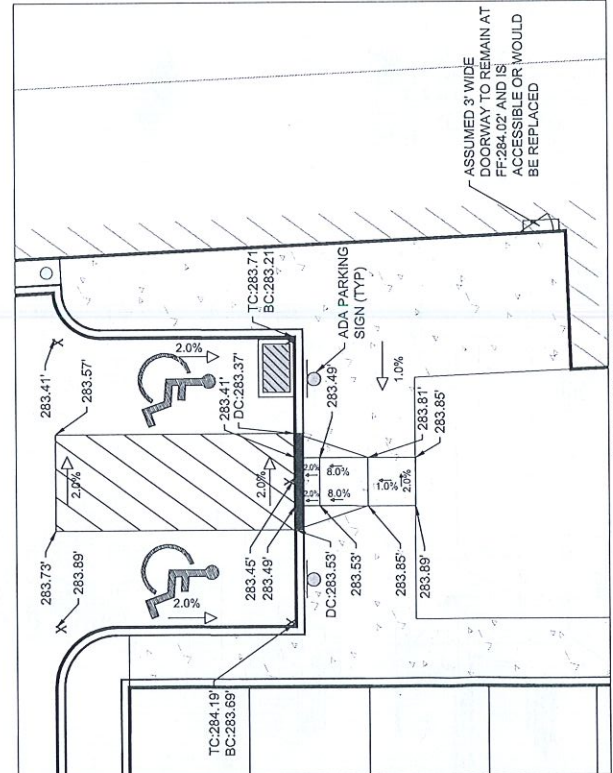

ADA ACCESSIBLE DETAIL
SCALE 1/8"

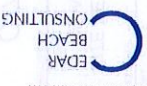

1528 SPRING AVENUE
JENKINTOWN, PA 19048
(610) 618-0275
www.edarconsulting.com




HUMES ENGINEERING CONSULTANTS


CONCHESTER HOLDING, LLC
PREPARED FOR:
1420 CONCHESTER HIGHWAY
GARNET VALLEY, PA 19060
PROJECT:
DAY CARE PROJECT

DESIGNED BY: K.E.L.
CHECKED BY: K.E.L.
DATE: 04-05-2024
DRAWN BY: K.E.L.
SHEET TITLE: PLAN-1
SHEET NUMBER: C-6


SITE DETAILS
PLAN-1
SHEET NUMBER: C-6

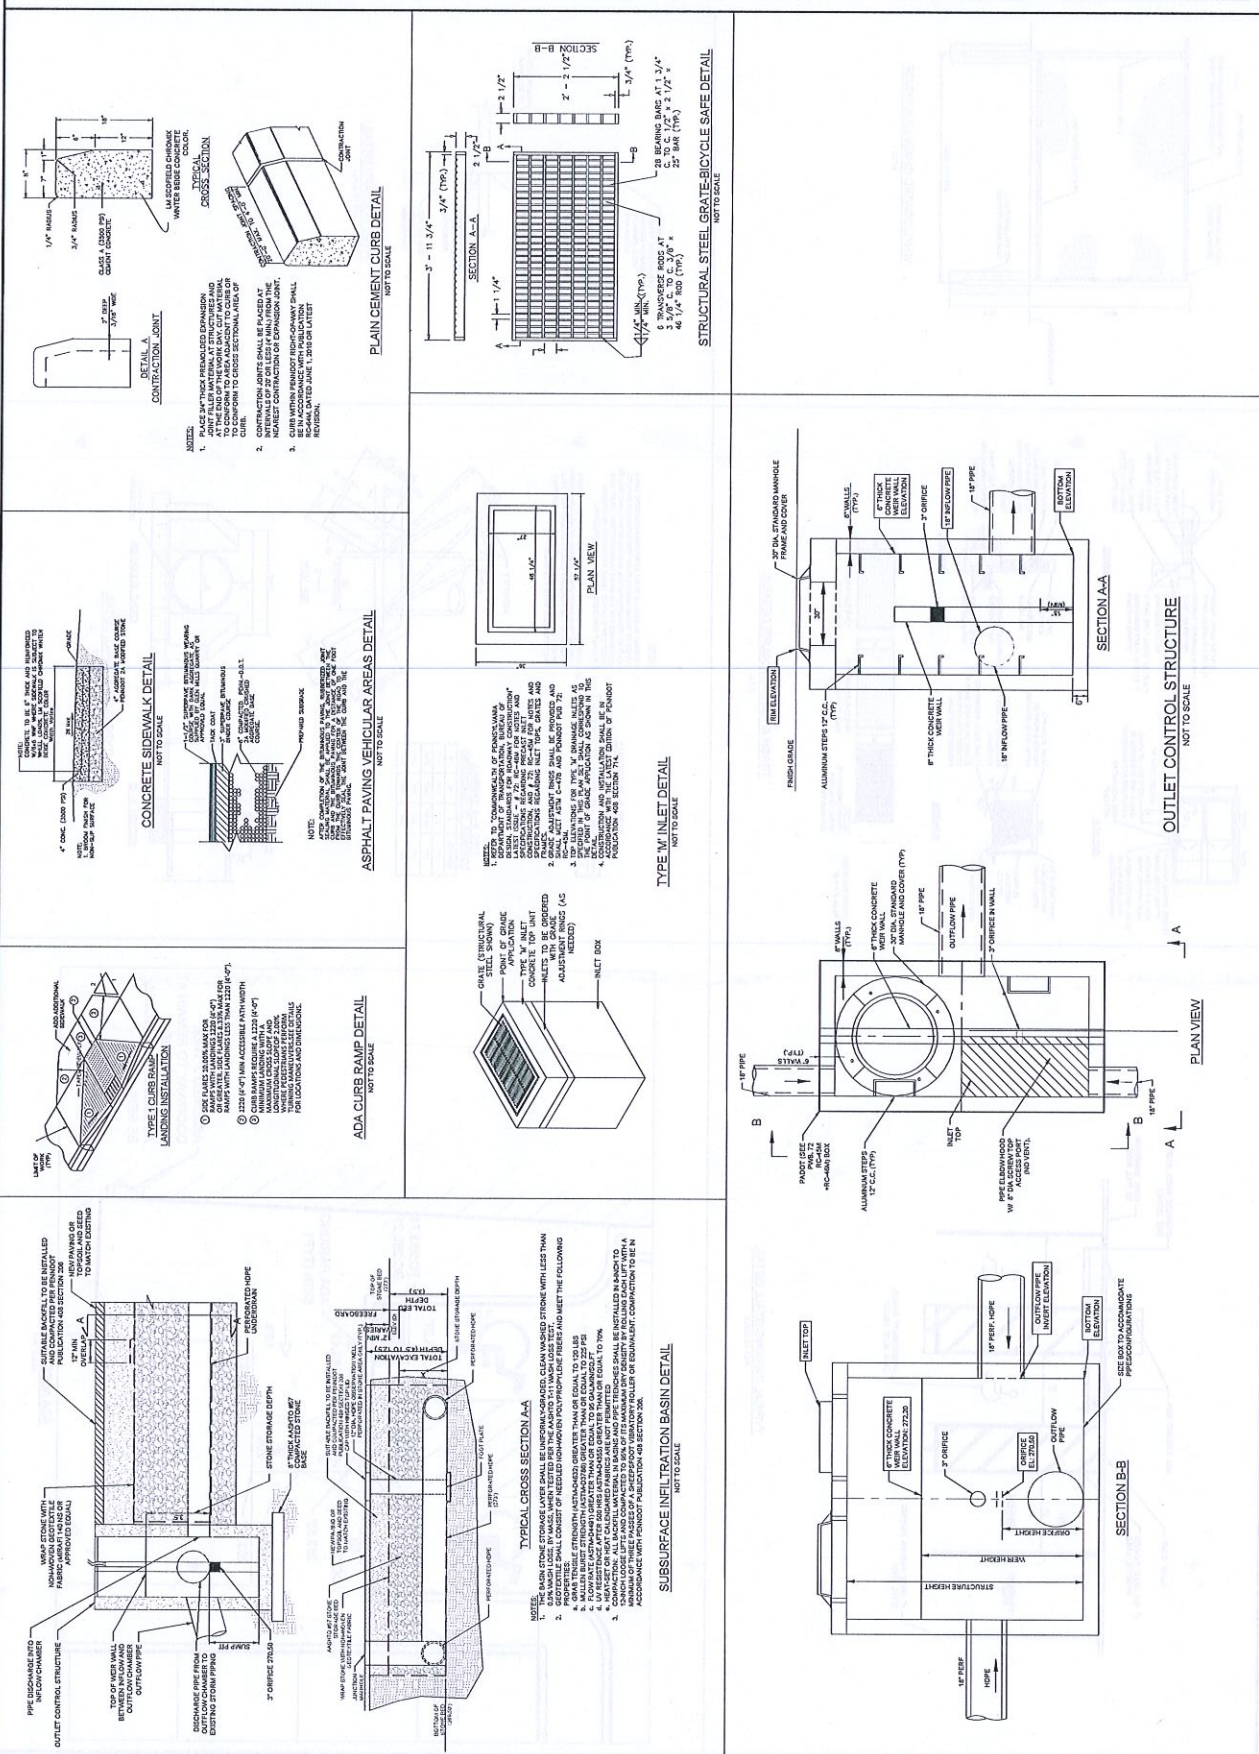

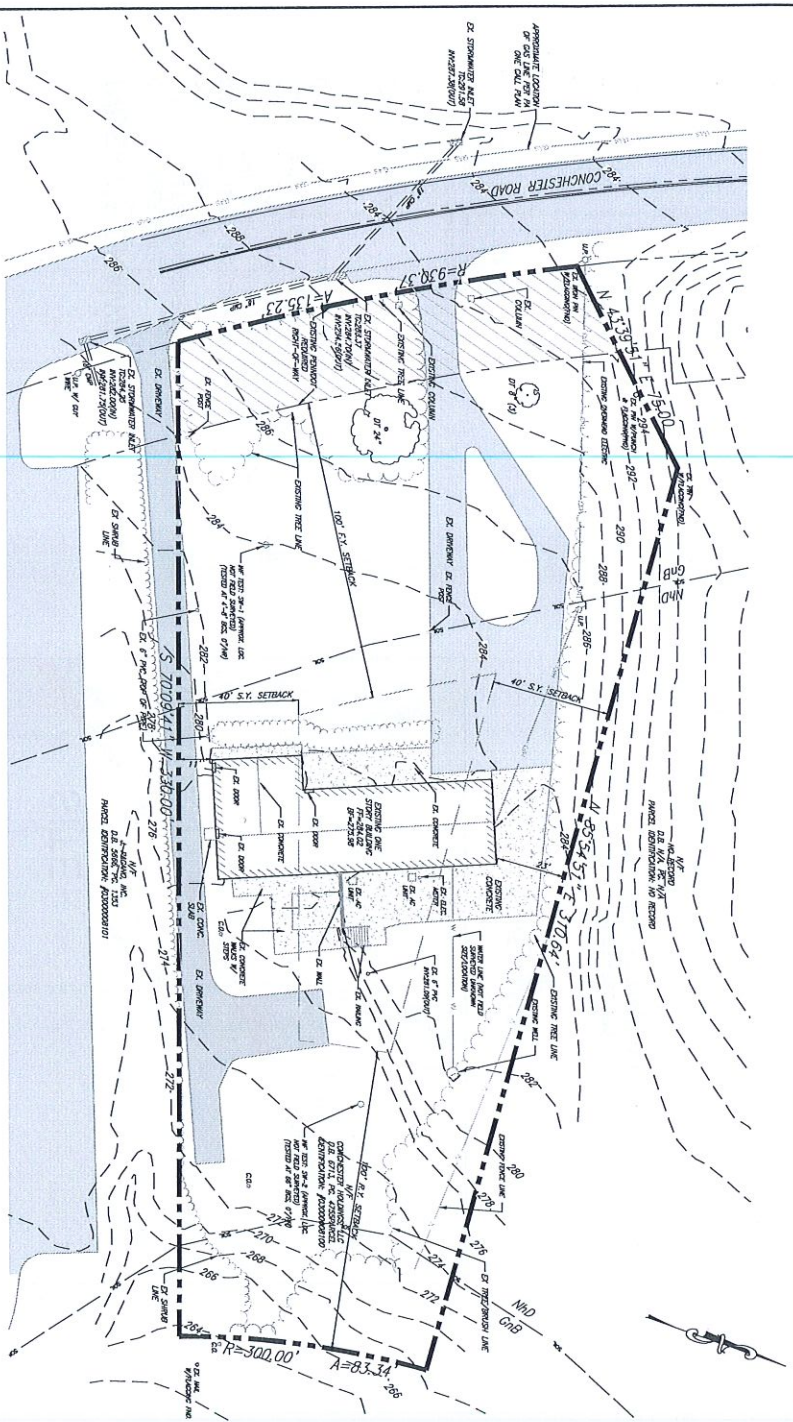


ENGINEERING CONSULTANT:

DESIGN CONSULTANT:

CEDAR
BEACH
CONSULTING

1526 SPRING AVENUE
JENKINTOWN, PA 19048
(610) 618-0275
www.cedarbeach-hc.com

PROJECT:
DAY CARE PROJECT
1420 CONCHESTER HIGHWAY
GARNET VALLEY, PA 19060

PREPARED FOR:
CONCHESTER HOLDING, LLC

DRAWN BY :	K.B.
DESIGNED BY :	K.B.
CHECKED BY :	K.B.
DATE :	04-30-2024
SCALE :	1"=30'
SHEET TITLE:	
EXISTING CONDITIONS PLAN	

C-1

PRELIMINARY DEVELOPMENT PLANS 1420 CONCHESTER DAY CARE

1420 CONCHESTER HIGHWAY
GARNET VALLEY, PA

FOR:
CONCHESTER HOLDING, LLC
6 DICKINSON DRIVE SUITE 110
CHADDS FORD, PA 19317

INDEX OF DRAWINGS:

- C-0 COVER SHEET
- C-1 EXISTING CONDITIONS PLAN
- C-2 SITE PLAN
- C-3 GRADING & STORMWATER PLAN
- C-4 EROSION & SEDIMENT CONTROL PLAN
- C-5 EROSION & SEDIMENT CONTROL DETAILS & NOTES PLAN
- C-6 SITE DETAILS PLAN-1
- C-7 SITE DETAILS PLAN-2

SITE AREA:

TAX MAP NUMBER:
03-10-043-000
45,142.85 SF (GROSS/NET)
(PER SURVEY REFERENCED)
45,716.08 SF (GROSS PER CAD)
40,933.37 SF (NET PER CAD)



AREA MAP
N.T.S.

PREPARED BY:
CEDAR BEACH CONSULTING, LLC.