





NORTH  
 SCALE: 1"=100'  
 CITY OF LOUISVILLE  
 JEFFERSON COUNTY  
 KENTUCKY

GRAPHIC SCALE

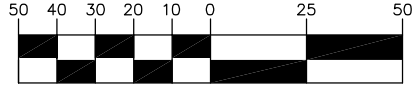

( IN FEET )

BEULAH CHURCH ROAD  
 (A.K.A. OUTER LOOP HWY.)  
 75' WIDE EXISTING RIGHT-OF-WAY  
 34' WIDE PAVEMENT  
 PUBLIC ROADWAY

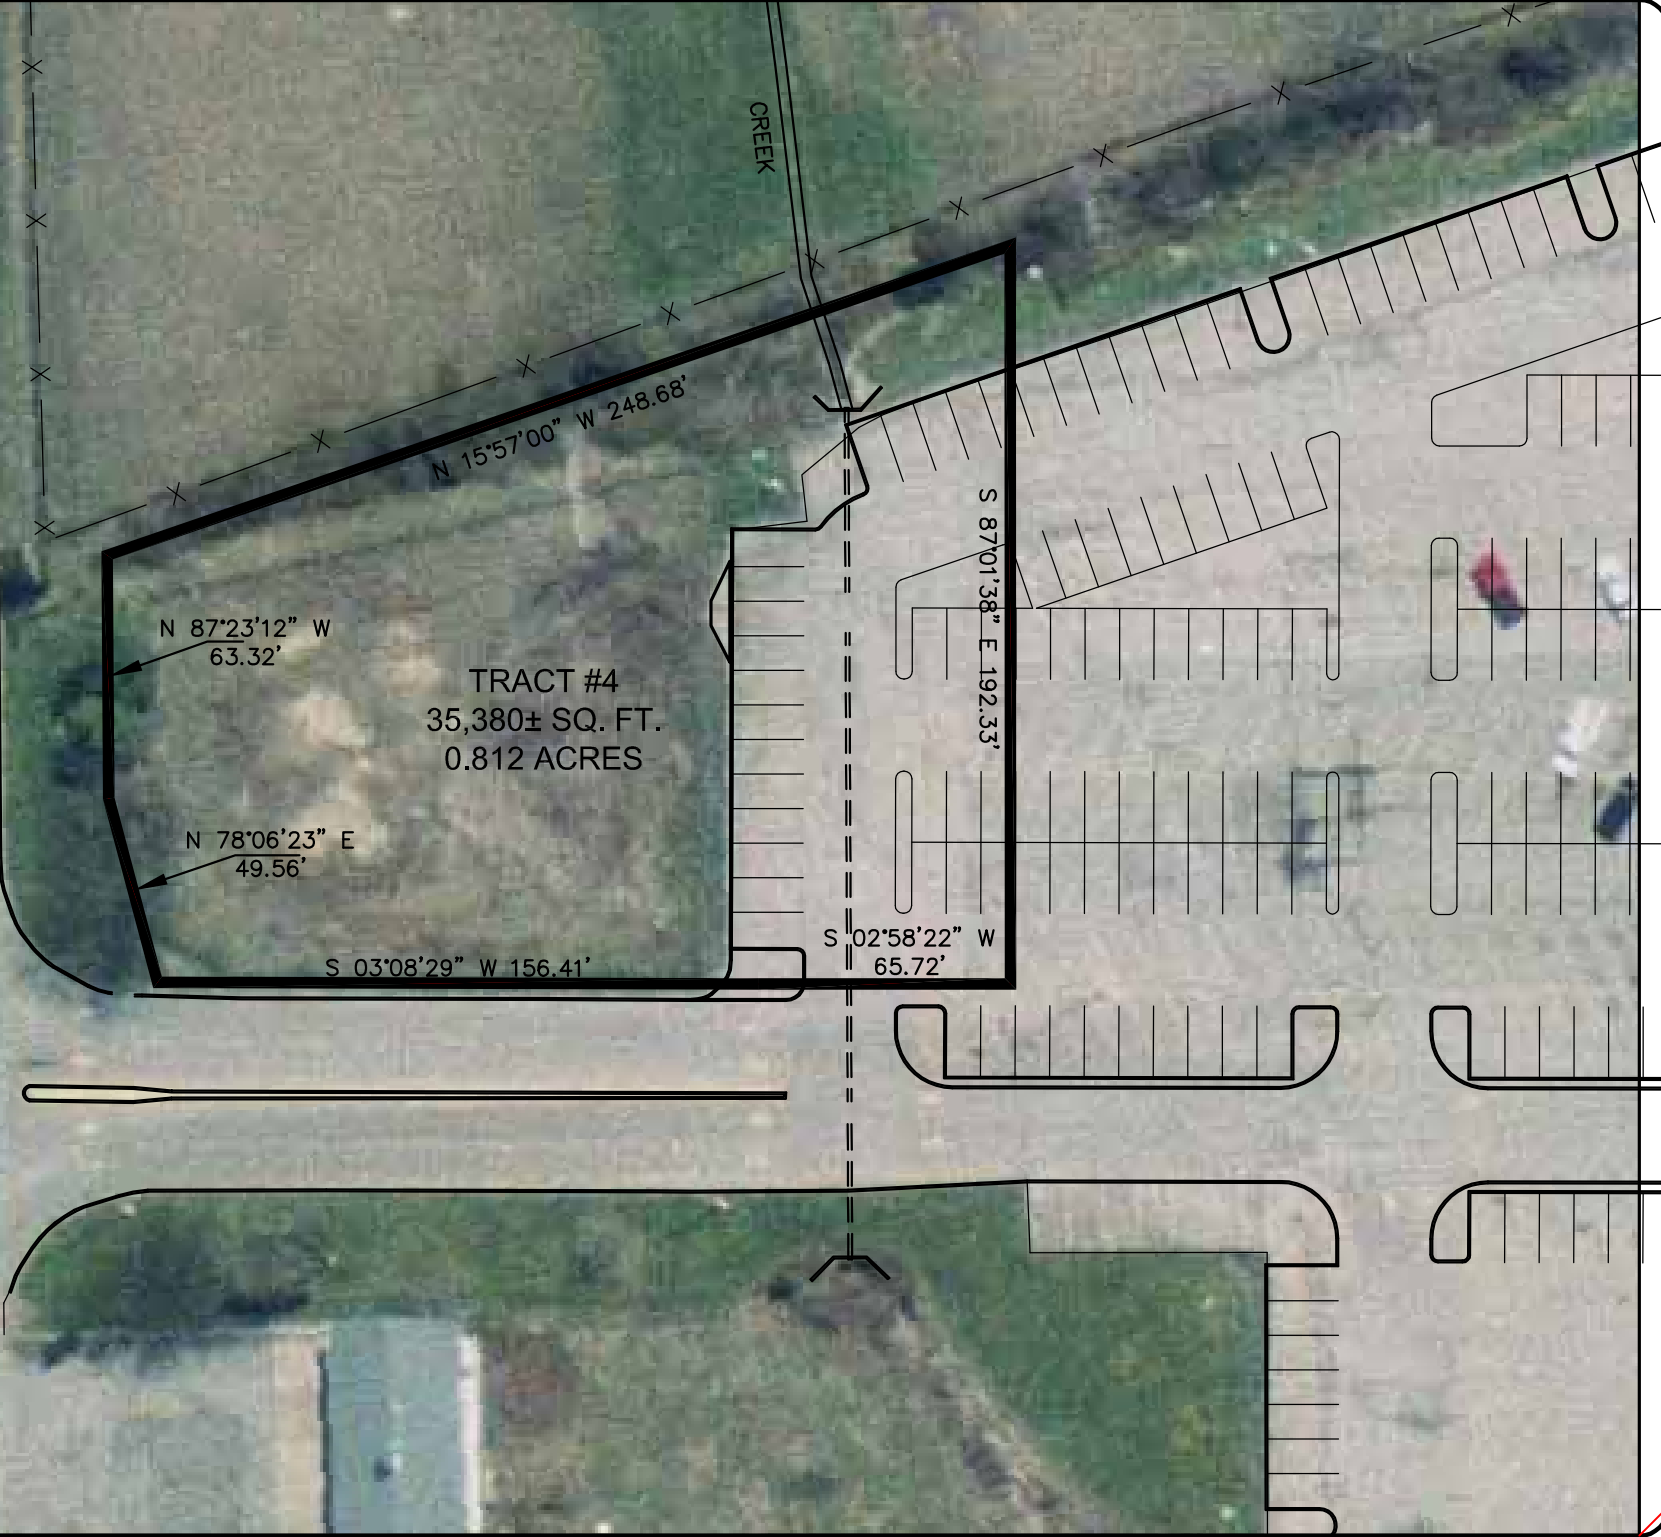

I affirm, under penalty of perjury, that I have taken reasonable care to redact each Social Security number in this document, unless required by law.

DRAWN BY IDS  
 CHECKED BY R.L.L.  
 SCALE 1"=100'  
 DATE 12/01/2020  
 REVISED  
 JOB NO. 0510-31H

EXHIBIT FOR TRACT 4  
 BAY/MAX PROPERTIES OF  
 KENTUCKY LLC  
 7813 BEULAH CHURCH ROAD  
 LOUISVILLE, KENTUCKY 40228

BOB ISGRIGG &  
 ASSOCIATES LLC  
 CIVIL ENGINEERS / LAND SURVEYORS  
 518 E. COURT AVENUE LEFFERSVILLE, IN 47130  
 (812) 286-1071 Phone | (812) 286-1072 Fax  
<http://www.bobisgrigg.com>

