

6632 Telegraph Road, Suite 350
Bloomfield Hills, Michigan 48301

Consultant
Address
Address
Phone
Fax
e-mail

Consultant
Address
Address
Phone
Fax
e-mail

Consultant
Address
Address
Phone
Fax
e-mail

Consultant
Address
Address
Phone
Fax
e-mail

Consultant
Address
Address
Phone
Fax
e-mail

[illegible]

1651 KERR DRIVE
JACKSON, MS


BLDG. NO. 2 -
PULL-THROUGH-CROSS

Project number	07242026
Date	07.31.2026

Drawn by	Author
Checked by	Checker

A.2

Scale $1/8" = 1'-0"$

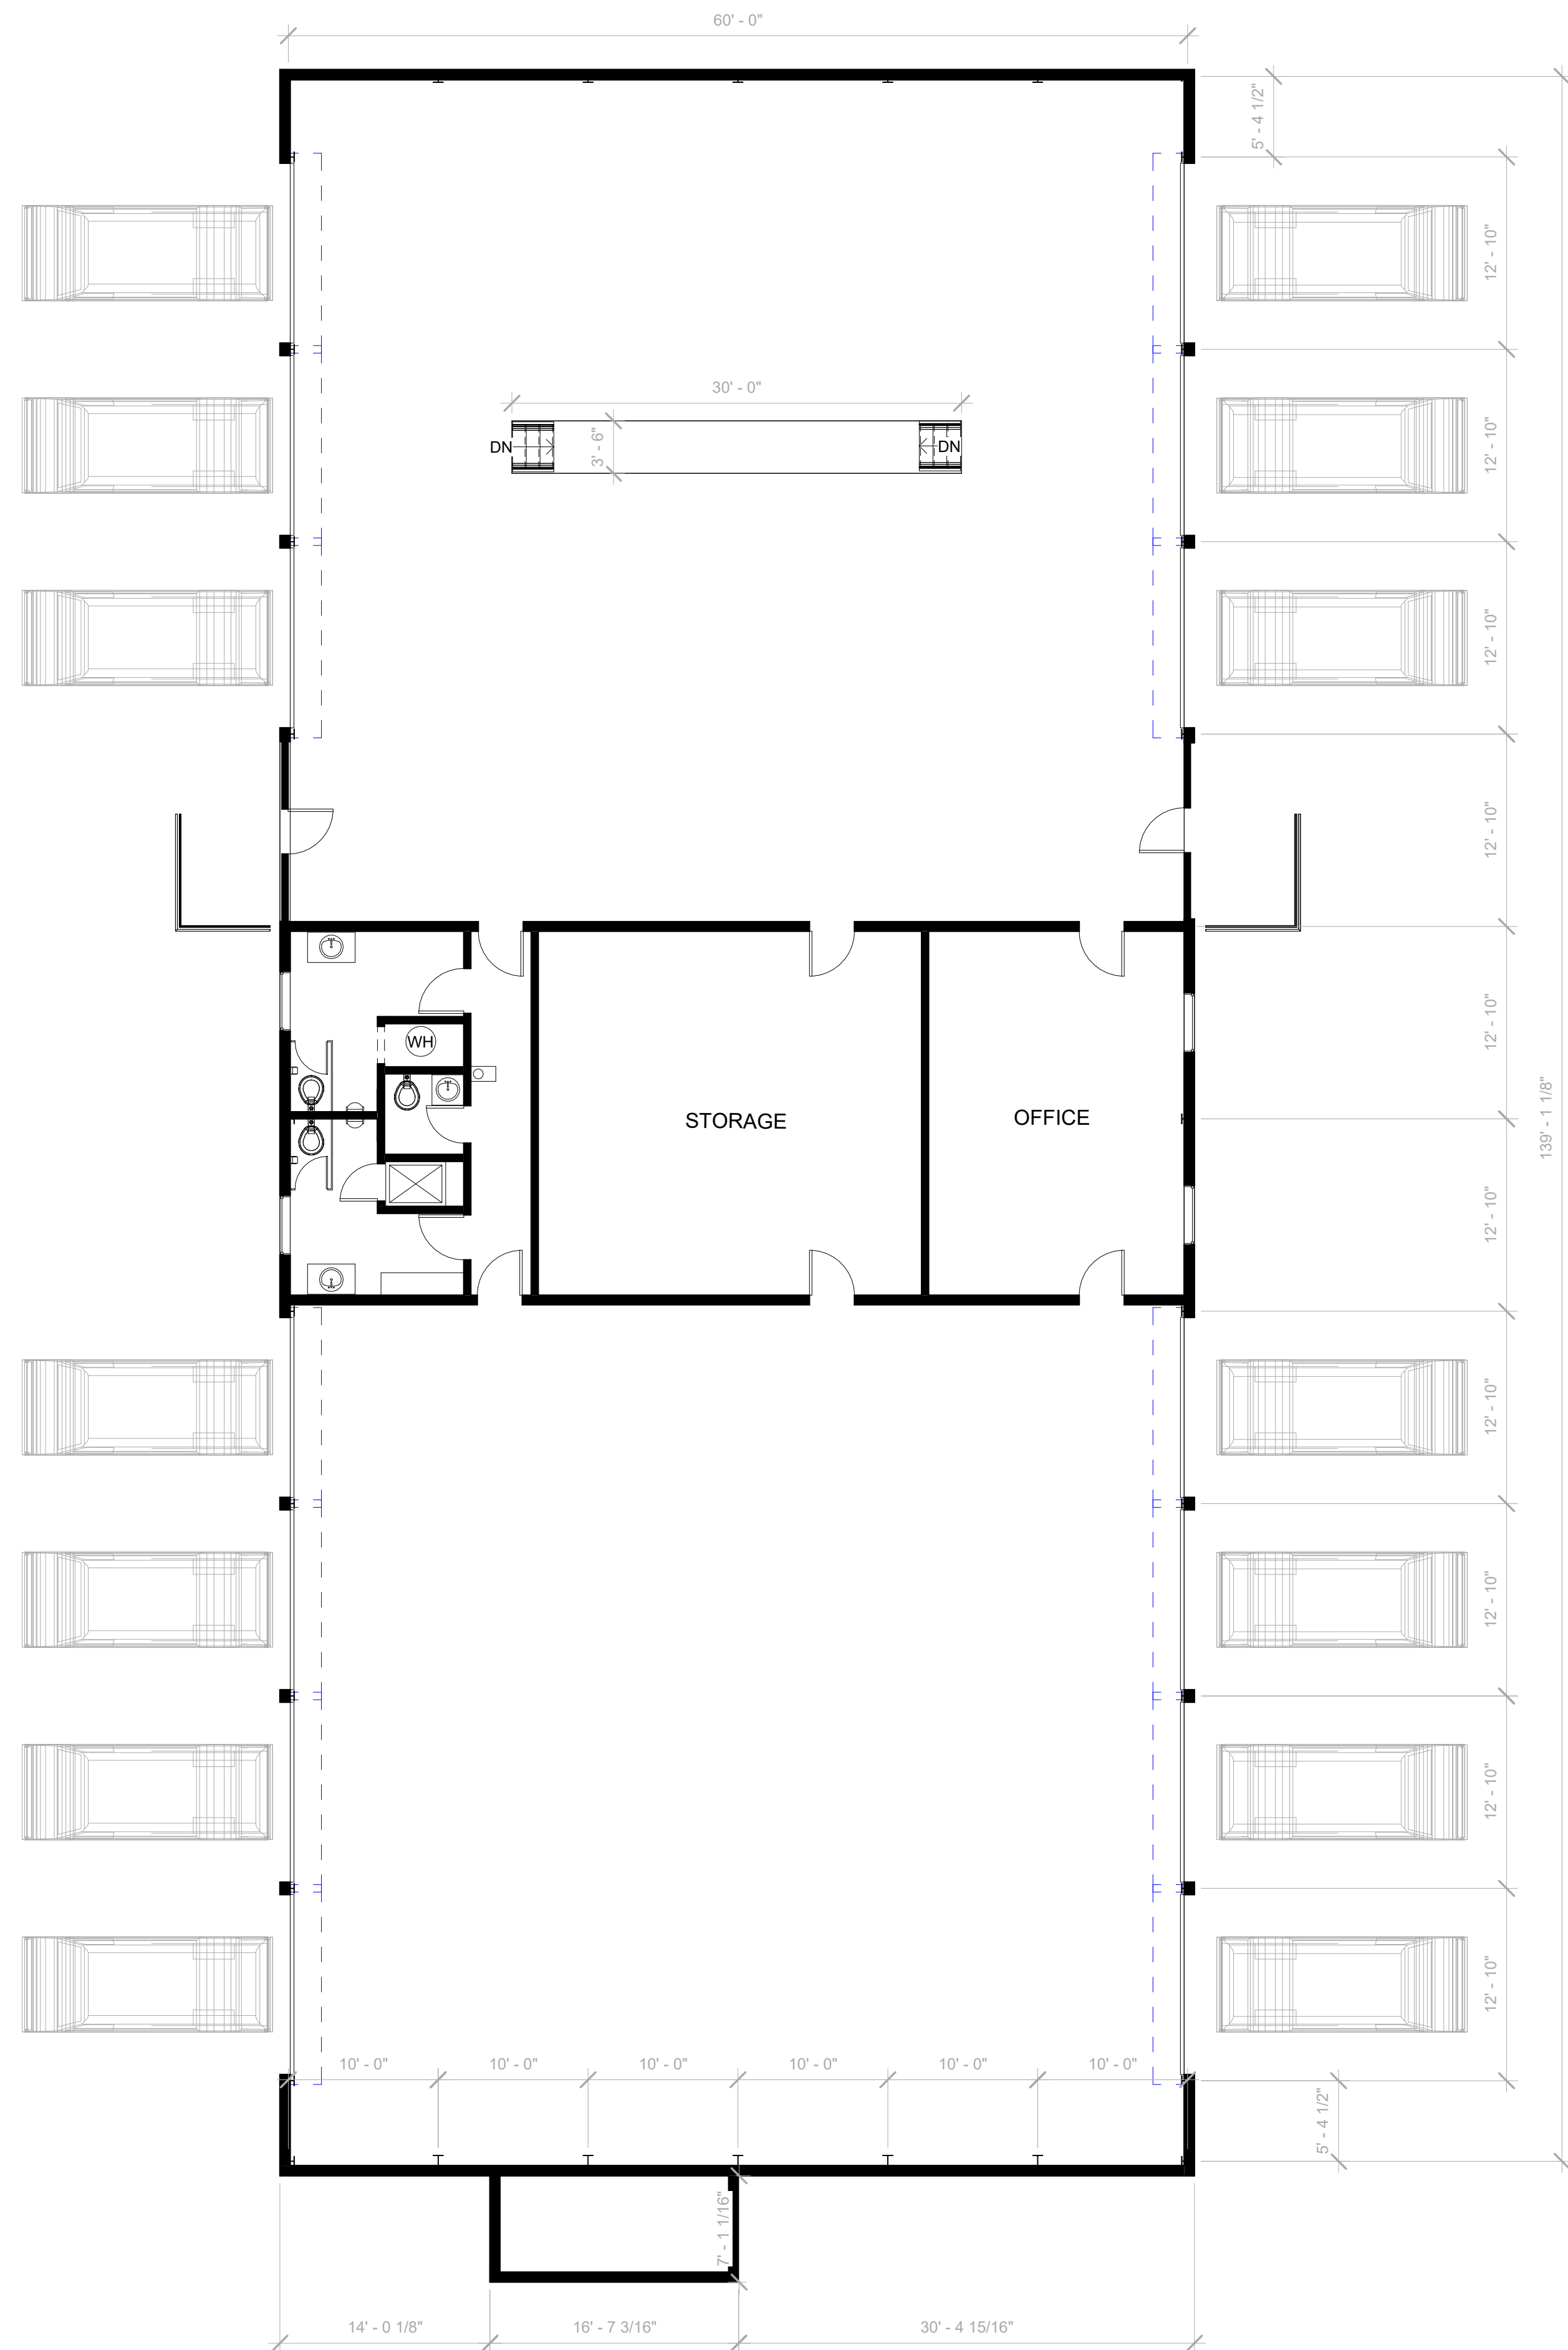

1 Building No. 2 - Pull-Through Cross Dock
1/8" = 1'-0"