


BASED ON THE F.I.R.M. PANELS,
IT IS MY OPINION THAT THE
PROPERTY SHOWN HEREON IS
OUTSIDE THE FLOOD HAZARD
AREA

SEE F.I.R.M. PANEL
NO. 130144-0002 B
EFFECTIVE DATE: MARCH 2, 1983

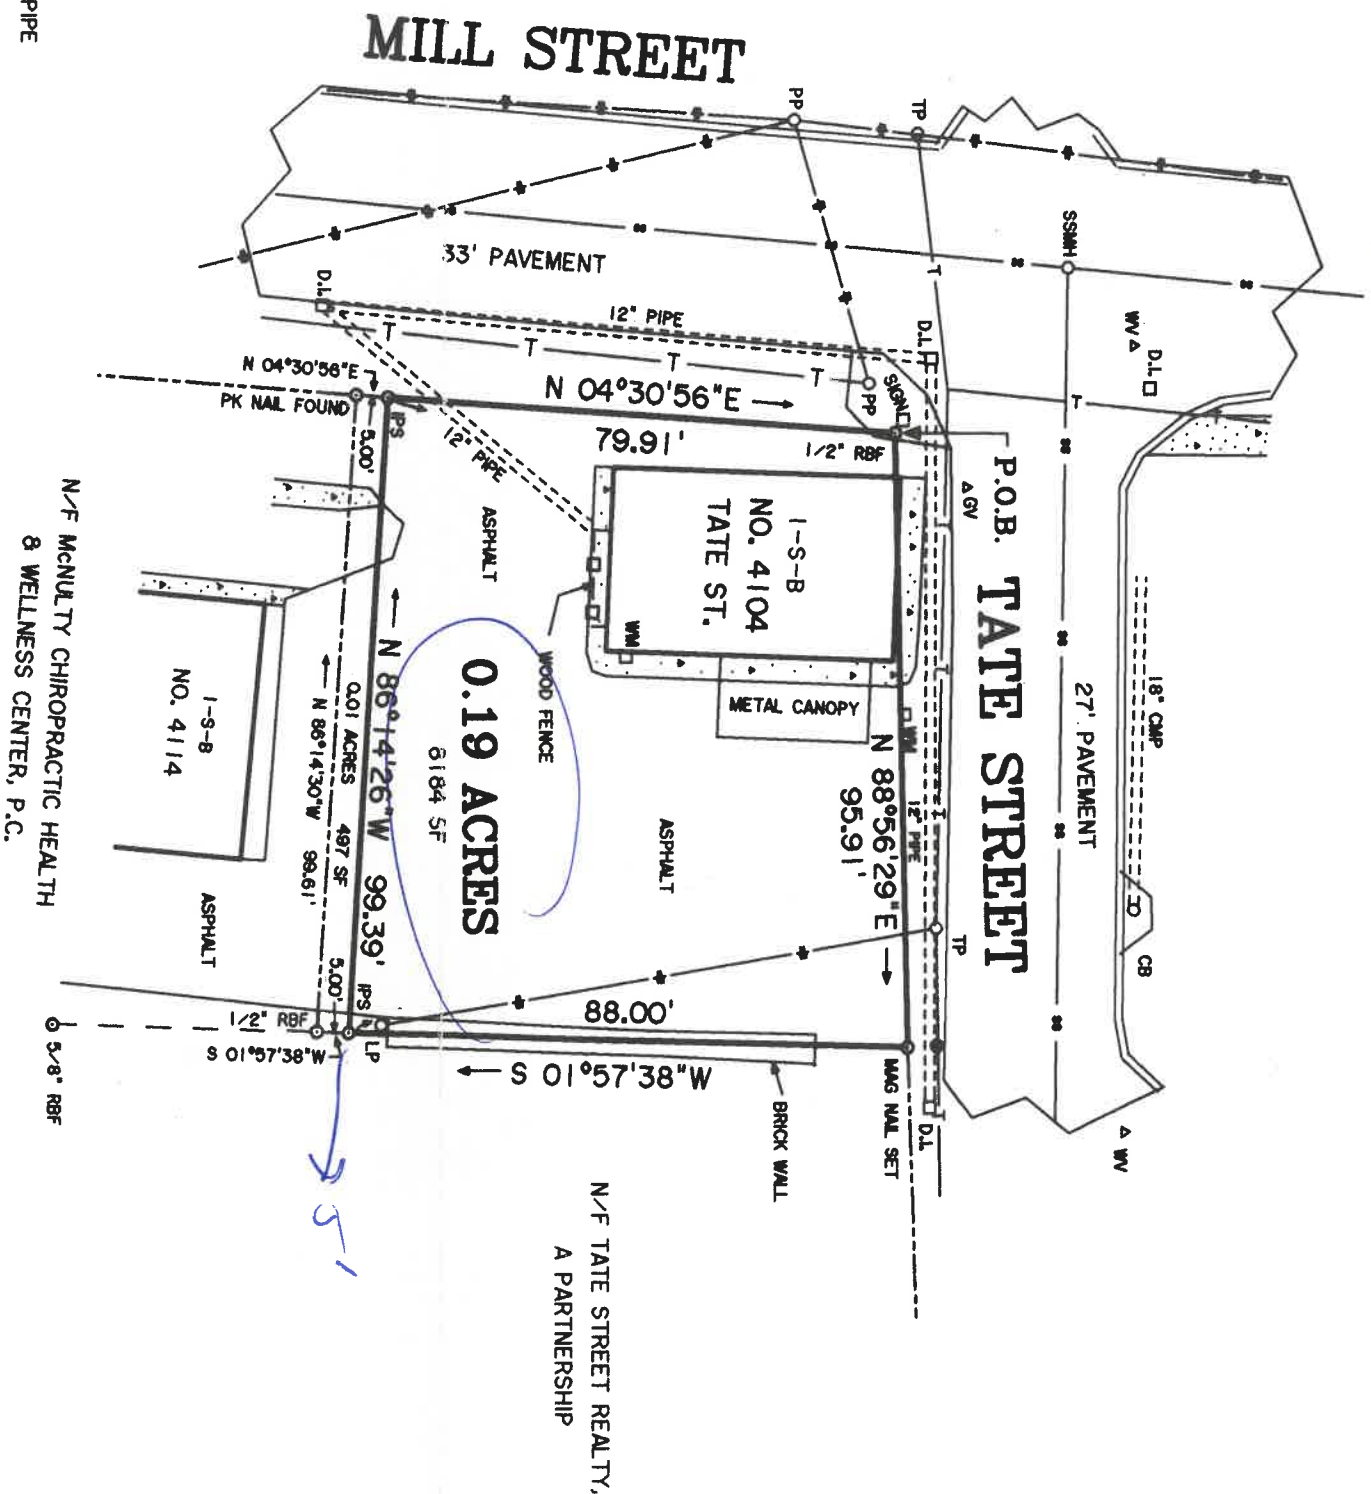

LEGEND:

- CB - CATCH BASIN
- CMP - CORRUGATED METAL PIPE
- D.I. - DROP INLET
- GV - GAS VALVE
- LP - LIGHT POLE
- PP - POWER POLE
- RBF - RE-BAR FOUND
- SSMH - SANITARY SEWER MANHOLE
- TP - TELEPHONE POLE
- WM - WATER METER
- WV - WATER VALVE



Robert M. Buhler

SURVEY FOR

BOB W. RICHARDSON

LAND LOT 255 9th DISTRICT

NEWTON COUNTY, GA CITY OF COVINGTON

SCALE 1" = 30' DATE 06/08/2000

NOTES CRDF=208-00 REVISED TO MAKE DIVISION 06/23/2000
SCRNF=208-00 JOB NO. 208-00

ROBERT M. BUHLER L.S. SURVEYING & PLANNING

1000 PEEK STREET
CONYERS GEORGIA 30012
PH (770)483-8471 FAX (770)918-9074

MEMBER OF THE SURVEYING & MAPPING
SOCIETY OF GEORGIA AND A.C.S.M.