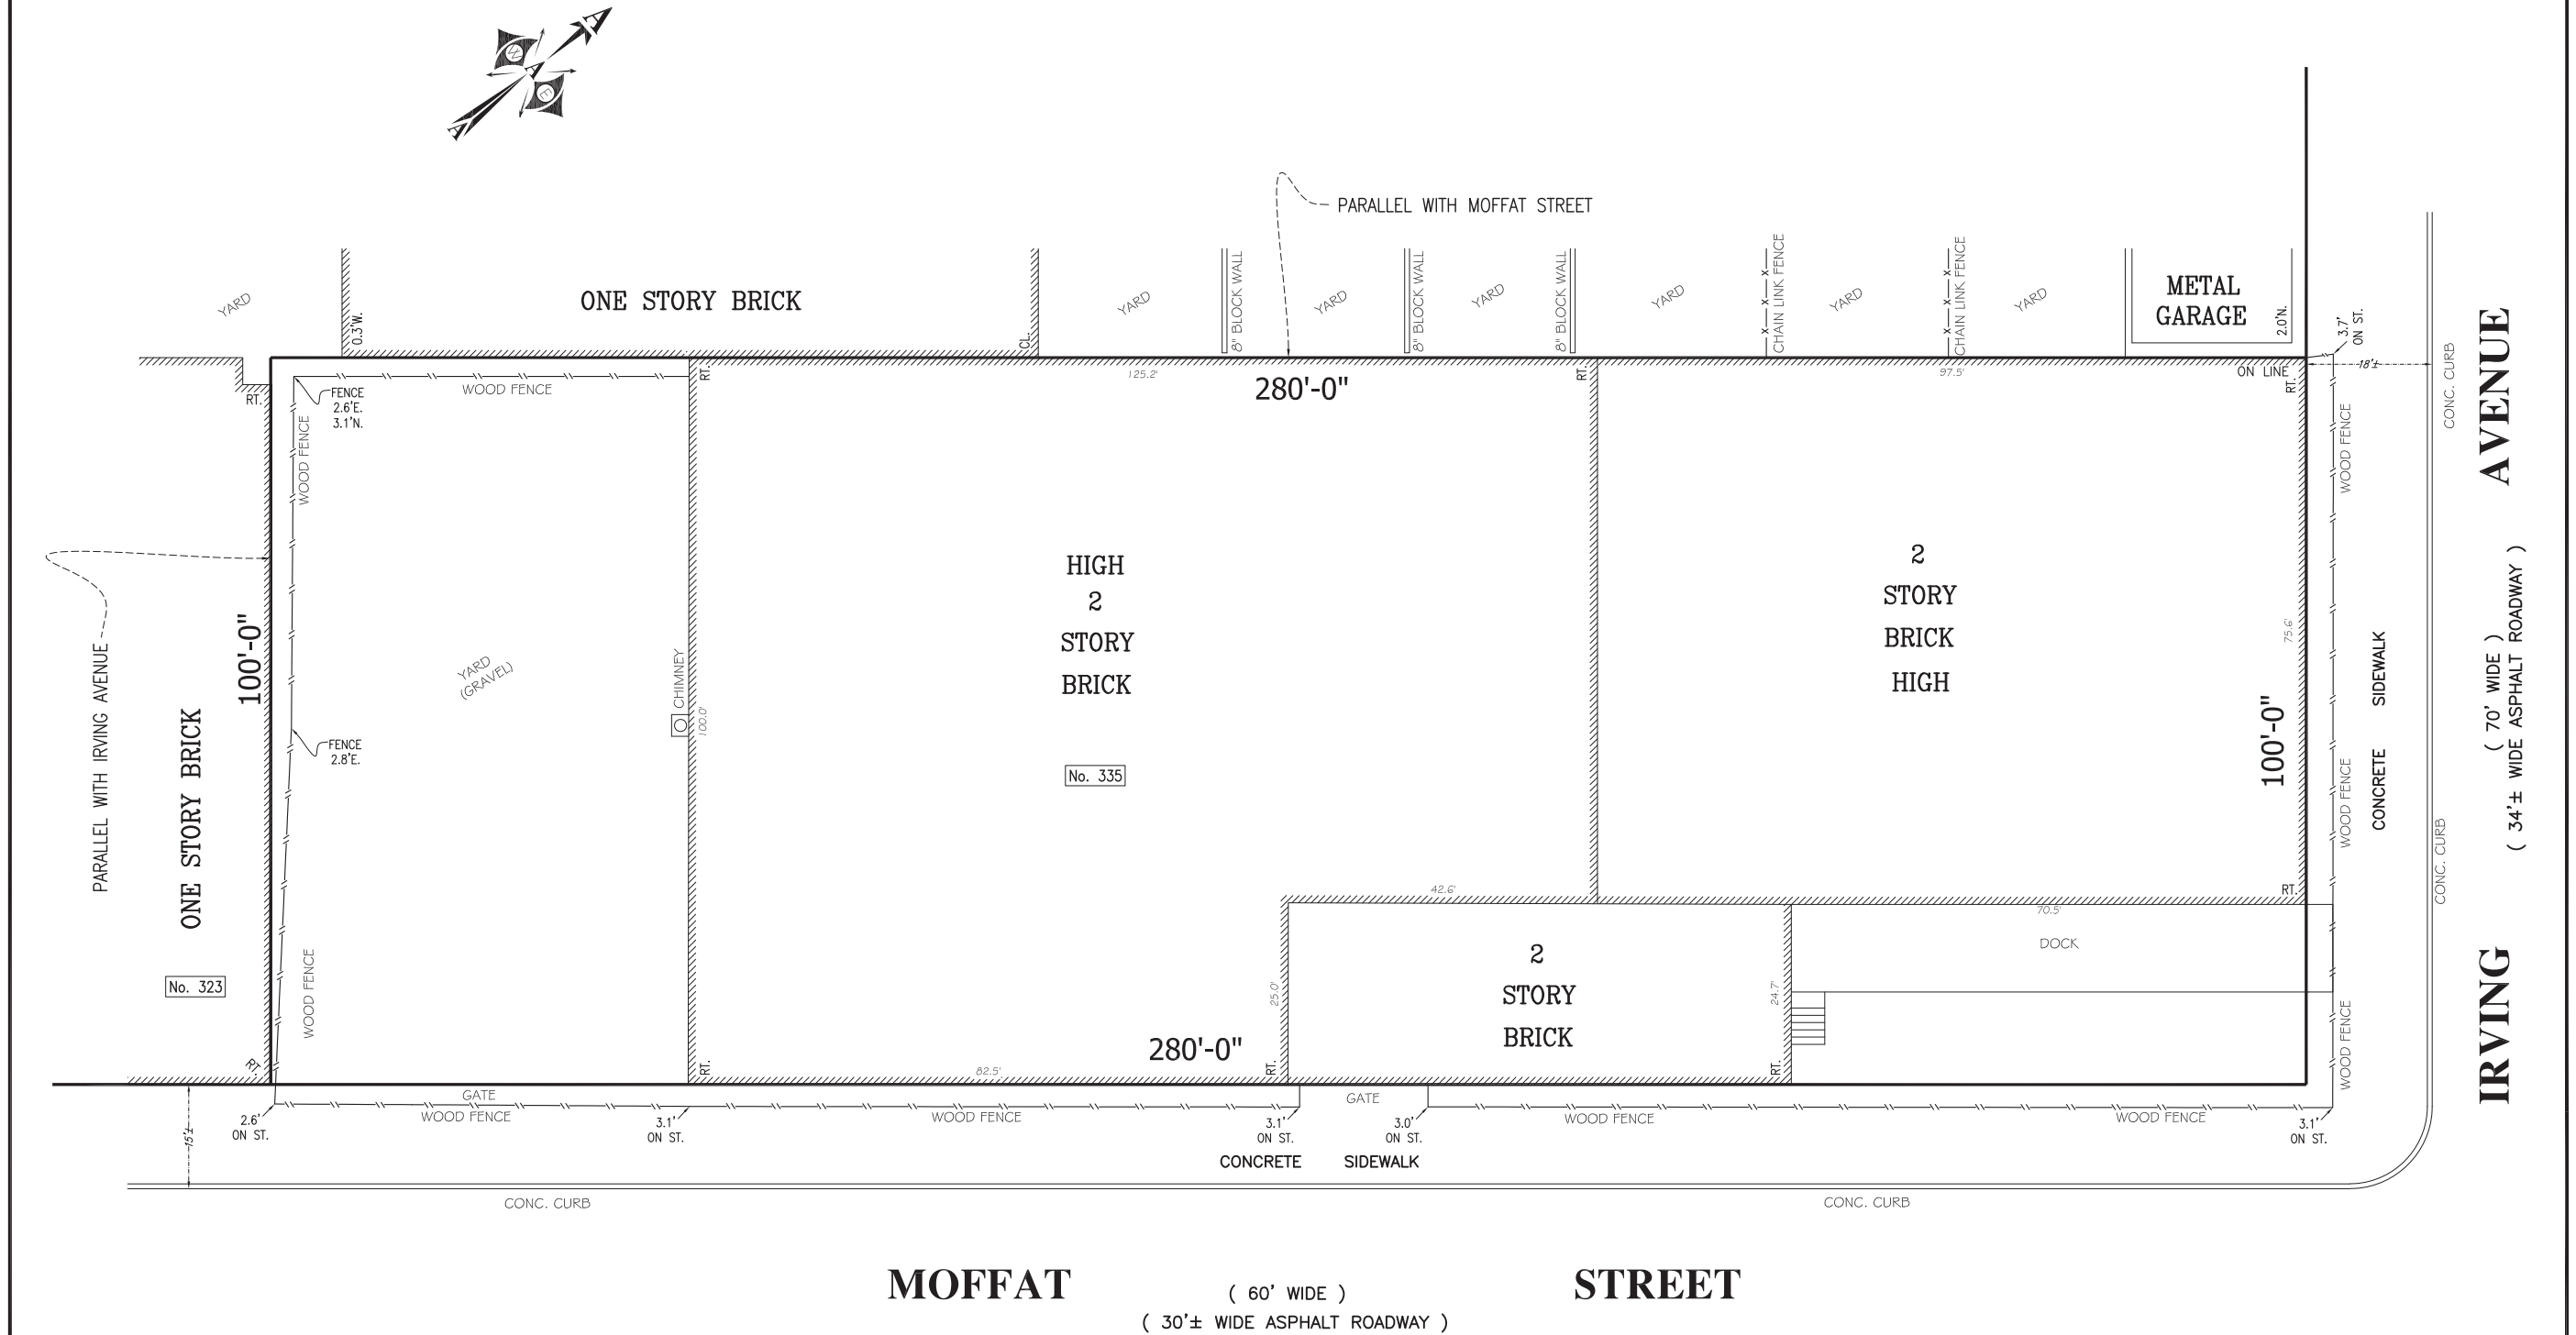
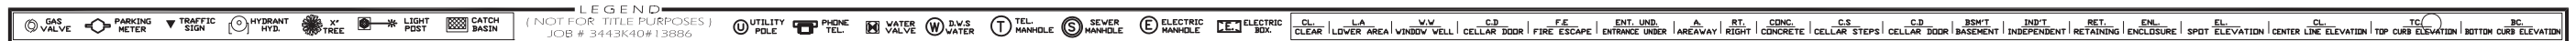


TITLE SURVEY

UNAUTHORIZED ALTERATIONS OR ADDITIONS TO THIS SURVEY IS A VIOLATION OF SECTION 7209 OF THE NEW YORK STATE EDUCATION LAW. COPIES OF THIS SURVEY MAP NOT BEARING THE LAND SURVEYER'S INKED SEAL OR EMBOSSED SEAL SHALL NOT BE CONSIDERED TO BE A VALID TITLE. GUARANTEES OR CERTIFICATIONS INDICATED HEREIN SHALL RUN ONLY TO THE PERSON FOR WHOM THE SURVEY IS PREPARED, AND ON HIS BEHALF TO THE TITLE COMPANY, GOVERNMENTAL AGENCY AND LENDING INSTITUTION LIMITED TO THE TO THE ASSIGNEES OF THE LENDING INSTITUTION. GUARANTEES OR CERTIFICATIONS ARE NOT TRANSFERABLE TO ADDITIONAL INSTITUTIONS OR SUBSEQUENT OWNERS.	SURVEYED :	
	JANUARY 06, 2023	
	UPDATED :	
	UPDATED :	
	SCALE: 1"=15'	
	BLOCK:	3443
	LOT(s):	40
	SECTION:	11
COUNTY:	KINGS	
DWG BY:	AAA-VL	

SURVEYED :	
JANUARY 06, 2023	
UPDATED :	
UPDATED :	
SCALE: 1"=15'	
BLOCK:	3443
LOT(s):	40
SECTION:	11
COUNTY:	KINGS
DWG BY:	AAA-Y.L

Certified Only To:

- *333 Muffin LLC
- *Adar Land & Tree Abstract Inc.
- *BCB Community Bank ISAOA
- *Stewart Title Insurance Company



SURVEY PREPARED FOR
AAA GROUP
INFO@AAAGROUPONLINE.COM
TEL. (718) 387-9800 , FAX 384-5050



VINCENT M. TEUTONICO L.S., PRES.
Registration No. 050307