


G&S Bar 33 Oak Street East Leamington, ON S + H Maintenance Ltd. 7516 Industrial Street Niagara Falls, Ontario L2H 1B1 PHONE: (905) 356-7473 DRAWING NO. 2021-10 DATE: September 2021 SCALE: Not to scale

Victoria Avenue South

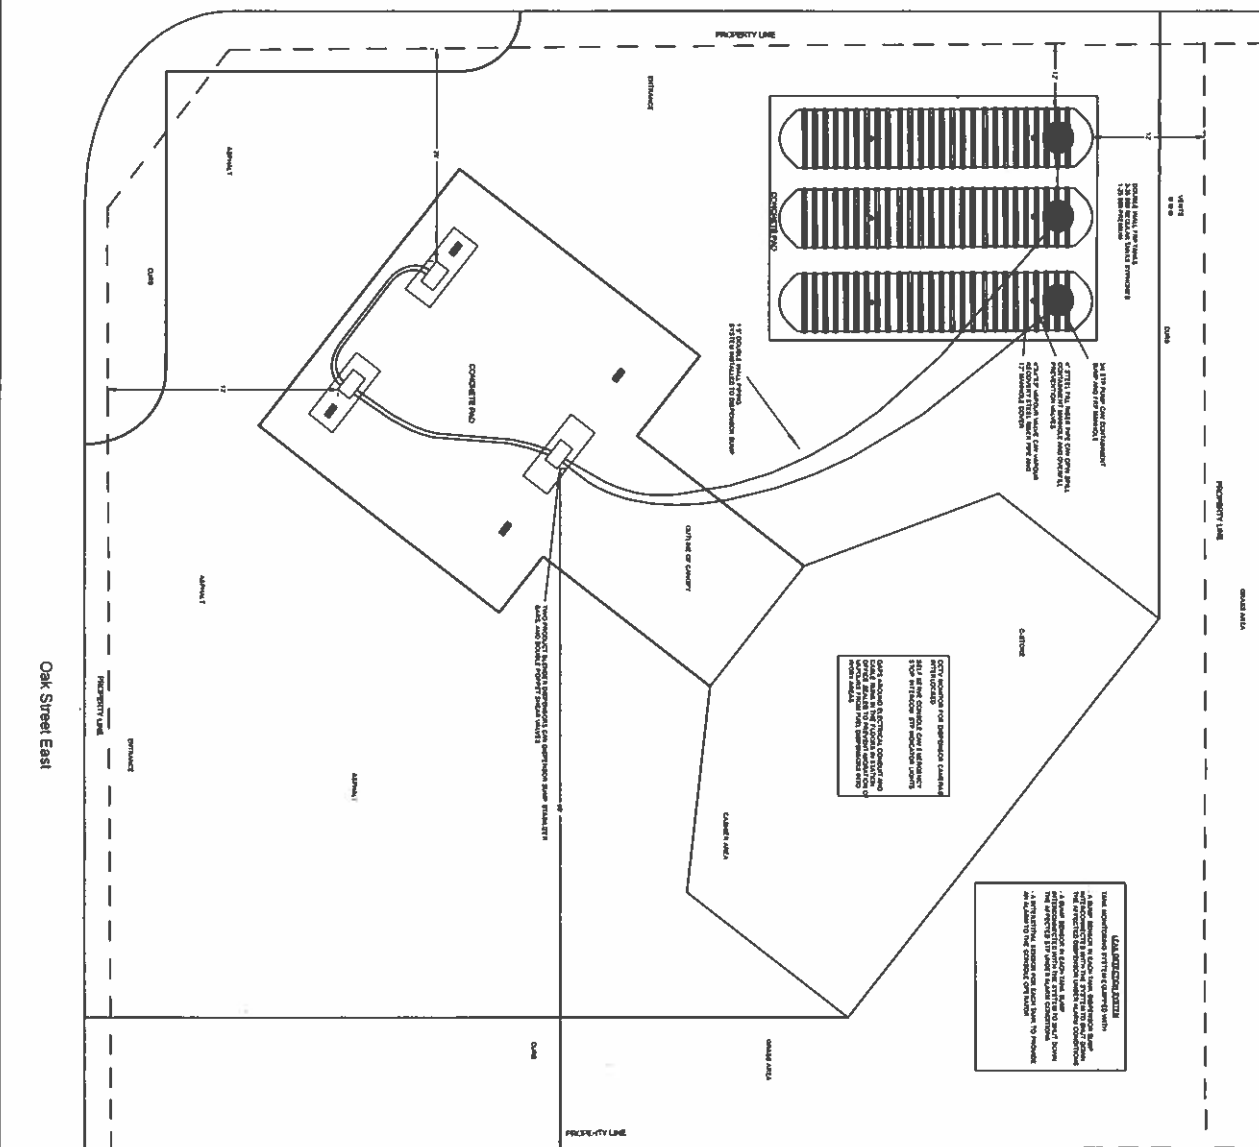

DRAWING REVIEWED BY TSSA
REVIEWER: MAREK KULIK
DATE: DEC 3, 2021