



REVISIONS	BY

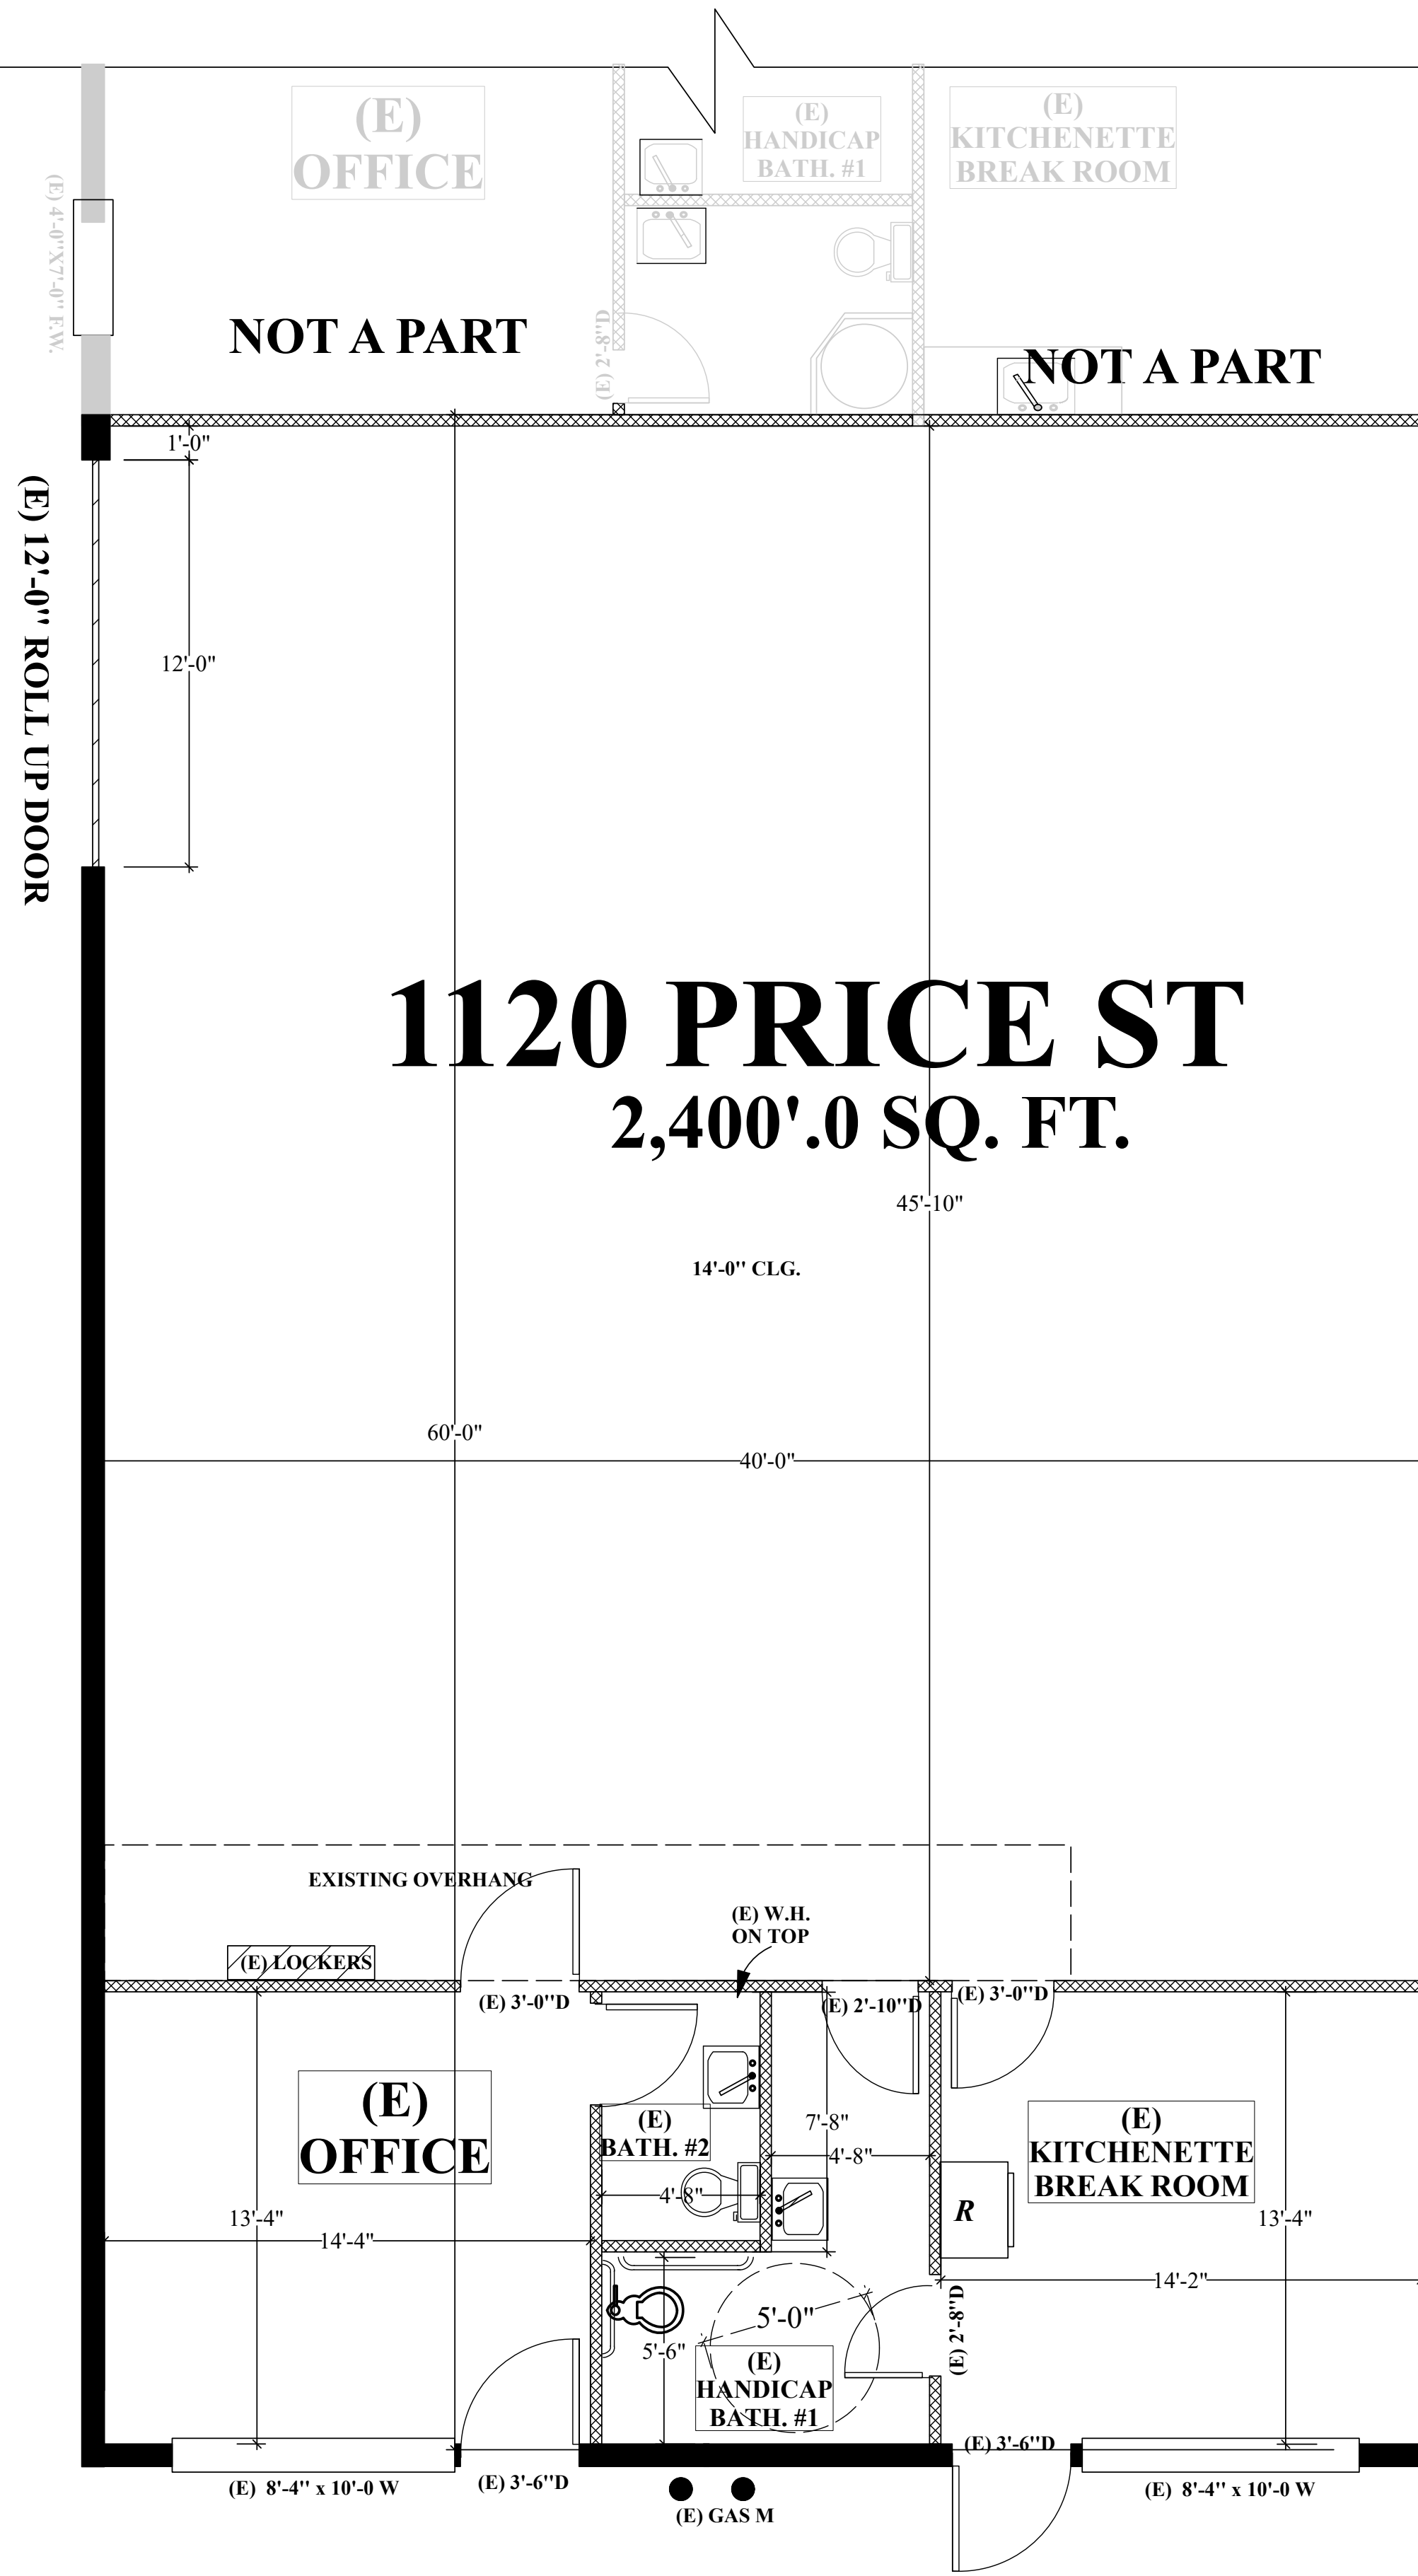

**WALL LEGEND**  
 EXISTING EXTERIOR WALLS  
 EXISTING INTERIOR WALLS  
 NO CHANGES

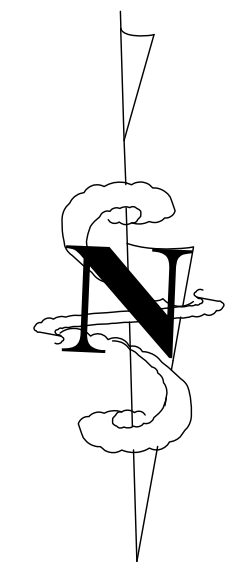

**1120 PRICE ST**  
**2,400'.0 SQ. FT.**

**FLOOR PLAN**

SCALE 1/4"=12"

Tenant for all 4 spaces:  
 DIAMOND GLASS/DG DIAMOND GLASS GOLD  
 1120, 1124, 1128 & 144, PRICE ST  
 POMONA CA, 91767  
 DAVID SACK (818) 522-2423  
 sackassociates@yahoo.com

JFY DRAFTING  
 1220 HIGHLAND AVE # 1074  
 DUARTE CA, 91010  
 (909) 821-3570  
 jfydrafting@gmail.com

DESIGNER JOSE LOERA
CAD DRAFTING
CHECKED
DATE 08-12-24
SCALE 1/4"=12"
JOB NO. 02415
SHEET 2
1120 PRICE ST FLOOR PLAN
2 of 5