


SURVEY AND PLA
 J.F. Brown &
 109 Main Street
 Myersville, Mary
 PH: 301-293-2014

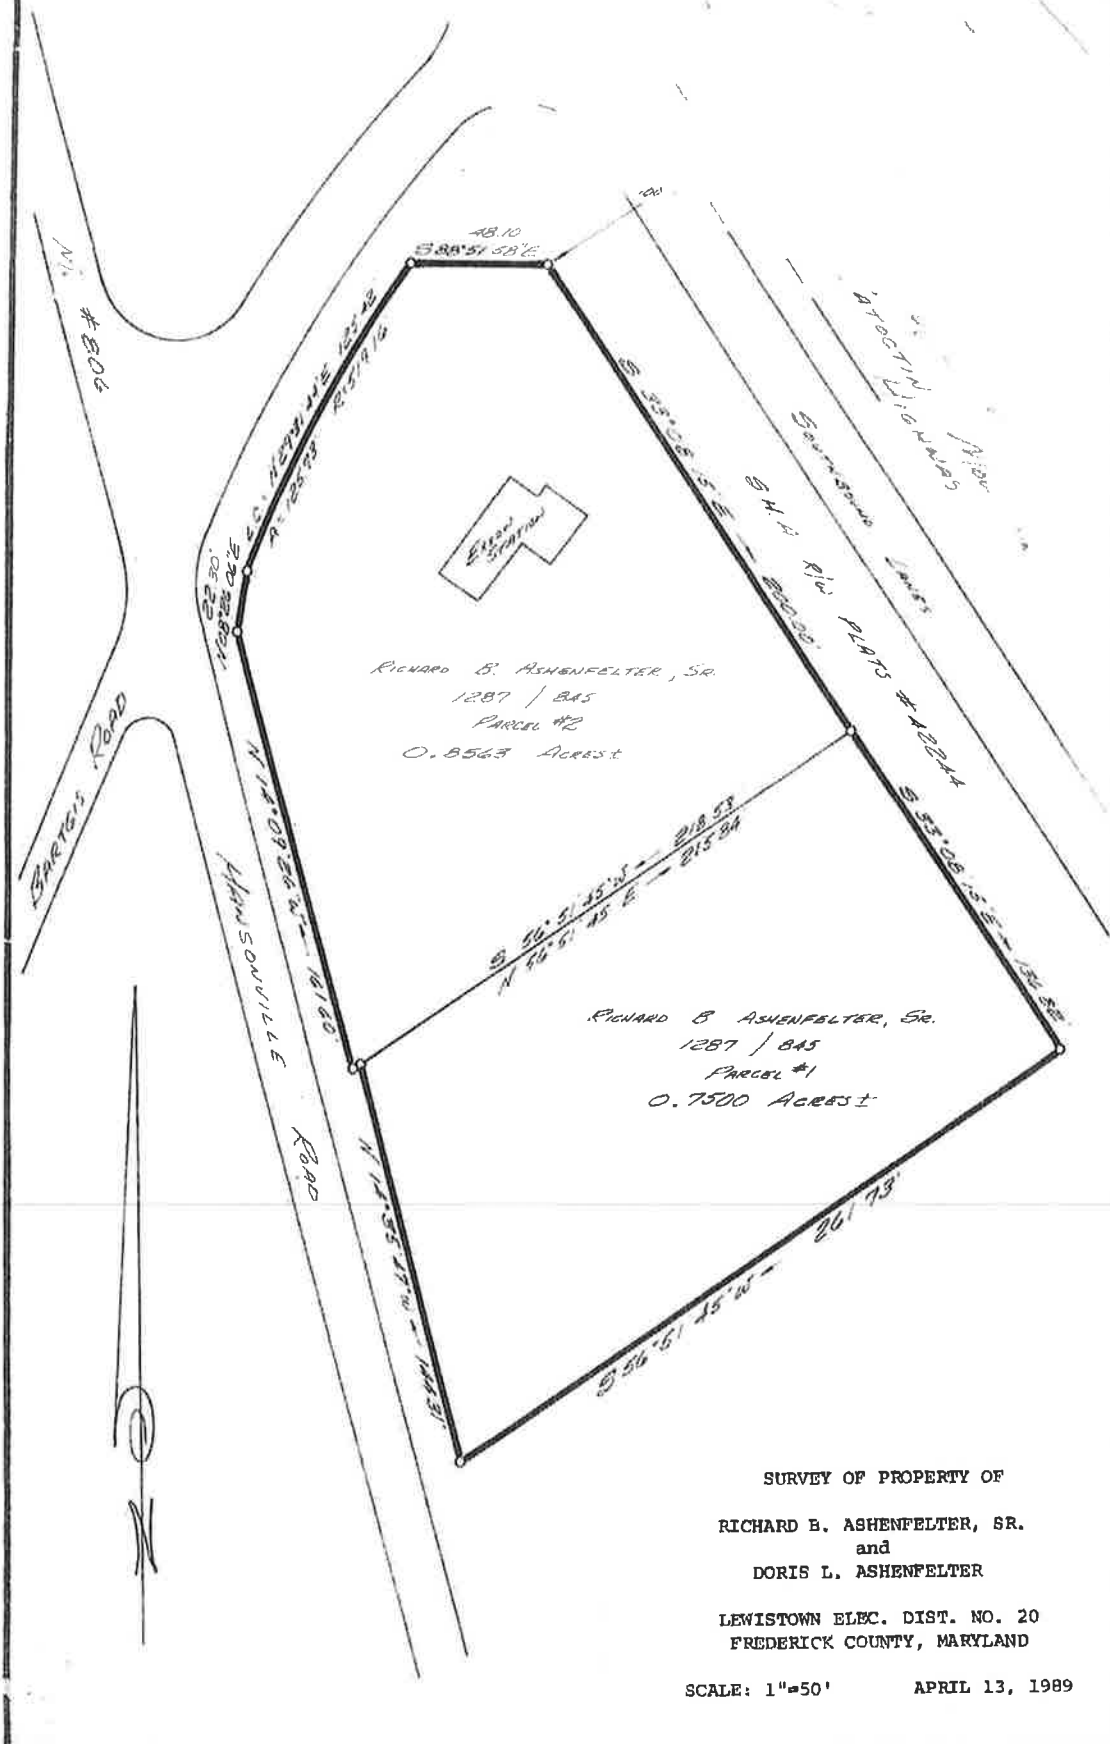

RICHARD B. ASHENFELTER, SR.
 1287 / BAS
 PARCEL #2
 0.8563 Acres ±

RICHARD B. ASHENFELTER, Sr.
 1287 / BAS
 PARCEL #1
 0.7500 Acres ±

SURVEY OF PROPERTY OF
 RICHARD B. ASHENFELTER, SR.
 and
 DORIS L. ASHENFELTER

LEWISTOWN ELEC. DIST. NO. 20
 FREDERICK COUNTY, MARYLAND

SCALE: 1"=50' APRIL 13, 1989

PRIME LOT ON ROUTE 15 IN FREDERICK

TurningPointCommercial.com