


SKETCH OF SURVEY

SCALE: 1" = 30' MIAMI NORTH

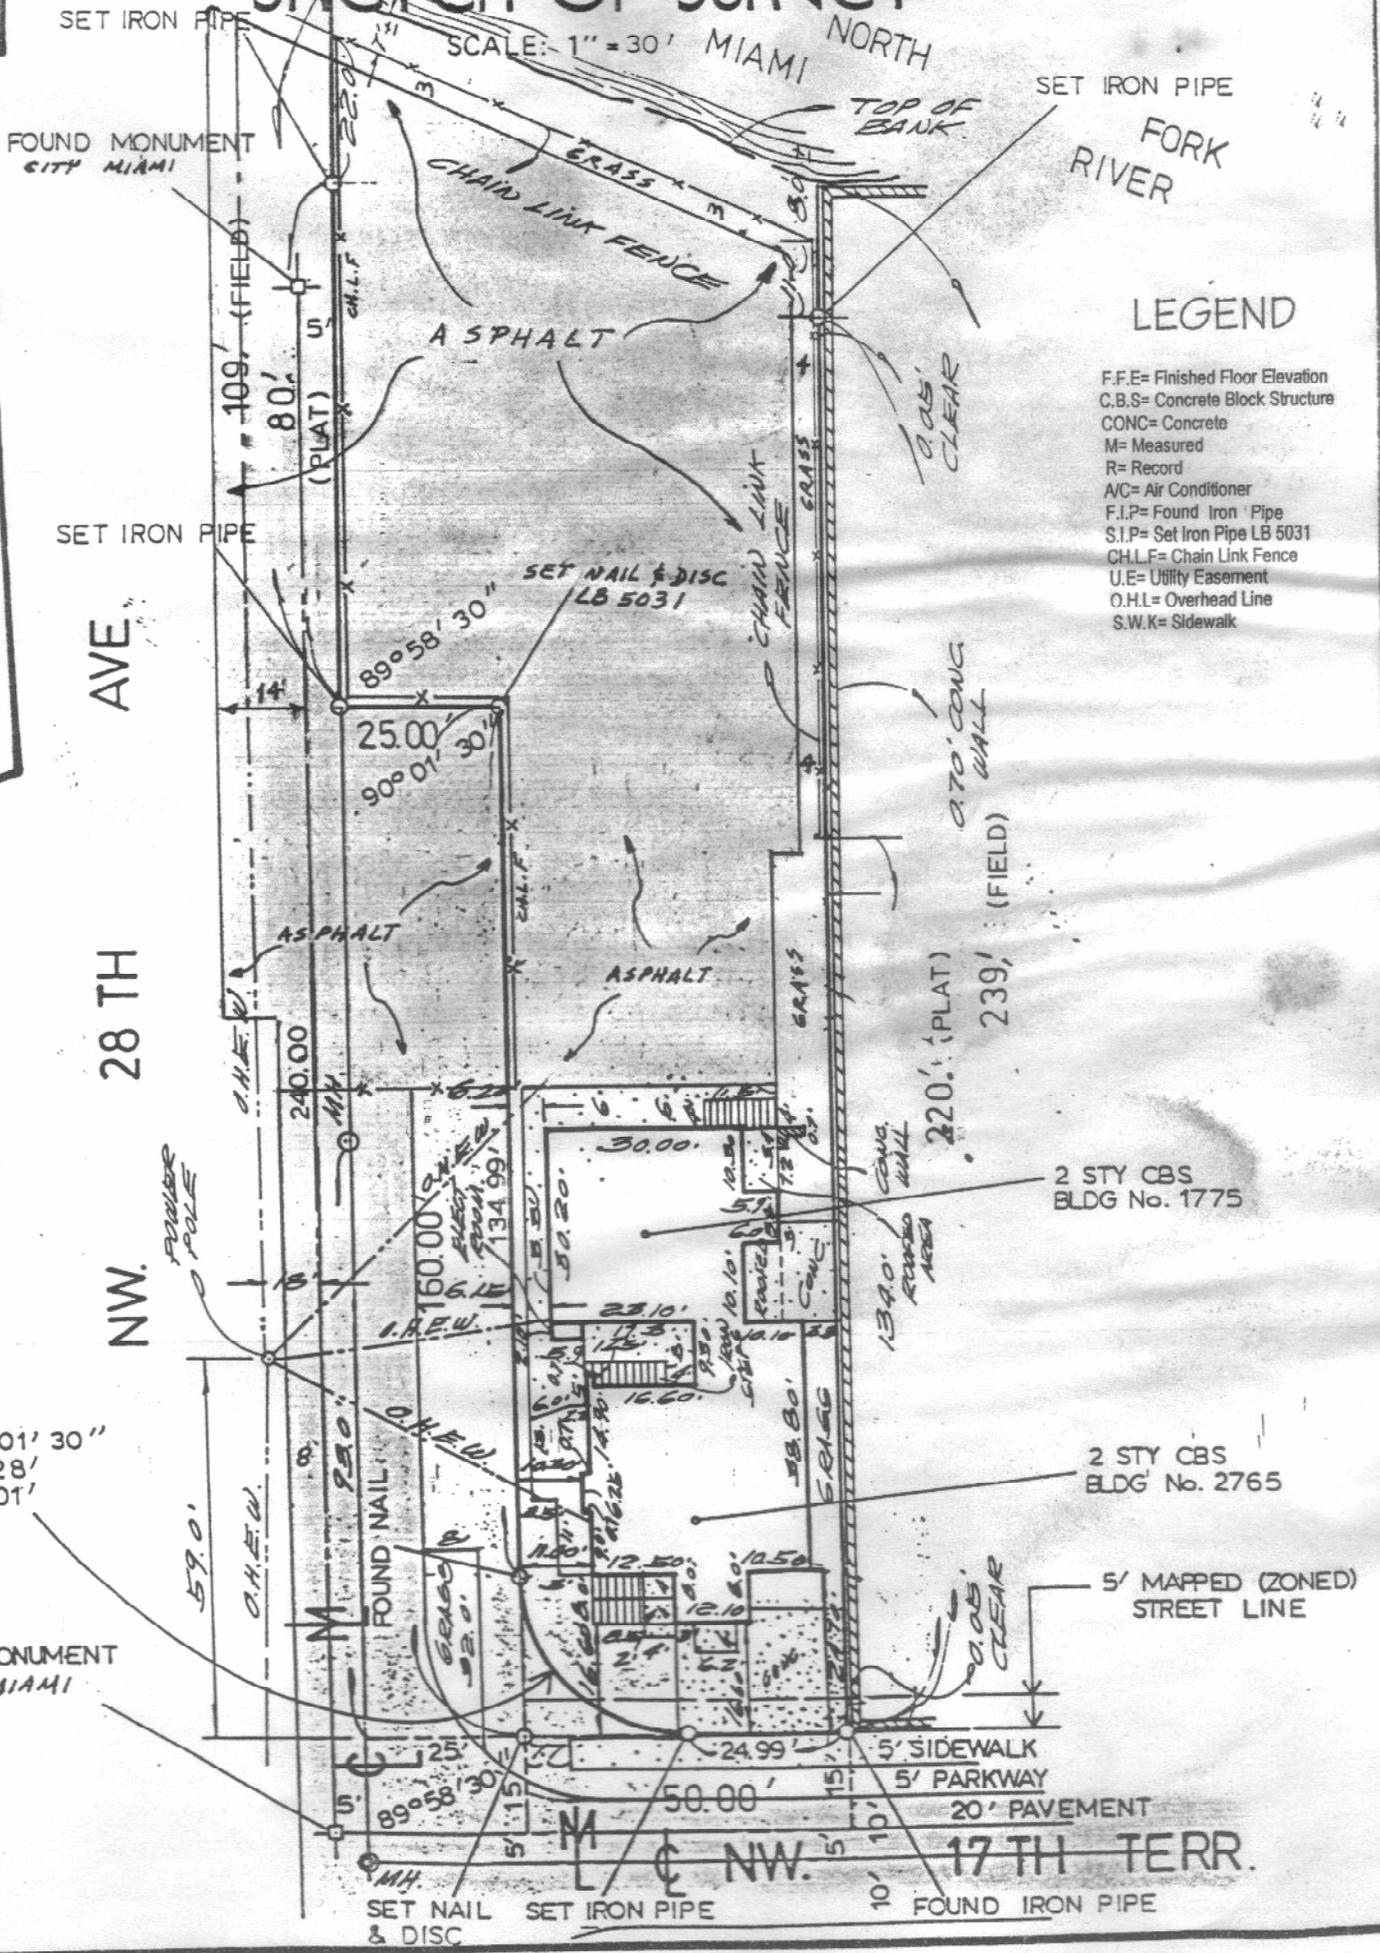

LEGEND

- F.F.E= Finished Floor Elevation
- C.B.S= Concrete Block Structure
- CONC= Concrete
- M= Measured
- R= Record
- AVC= Air Conditioner
- F.I.P= Found Iron Pipe
- S.I.P= Set Iron Pipe LB 5031
- CH.L.F= Chain Link Fence
- U.E= Utility Easement
- O.H.L= Overhead Line
- S.W.K= Sidewalk

R = 25'
 $\Delta = 90^{\circ} 01' 30''$
 A = 39.28'
 T = 25.01'

FOUND MONUMENT
 CITY MIAMI

SET NAIL & DISC SET IRON PIPE FOUND IRON PIPE